



PROPOSED SECTION AA
Scale 1:100

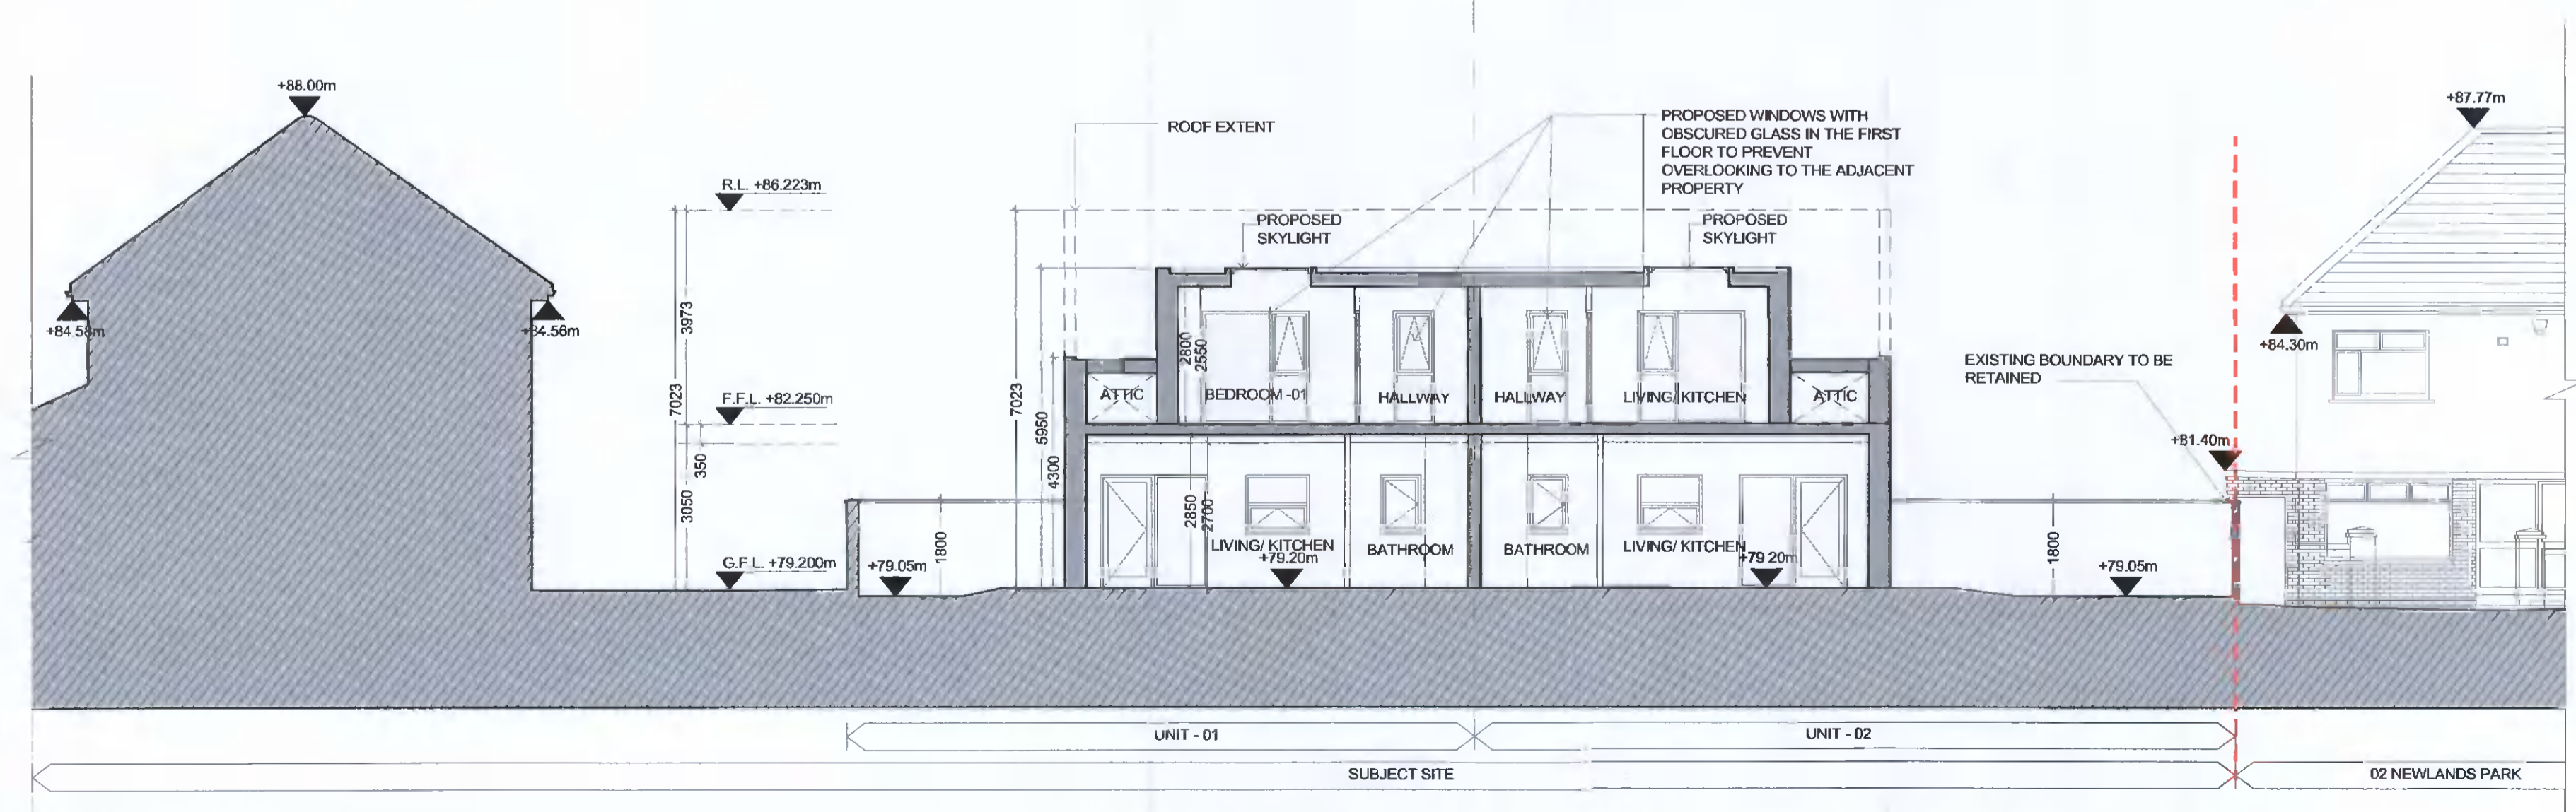

PROPOSED SECTION BB
Scale 1:100

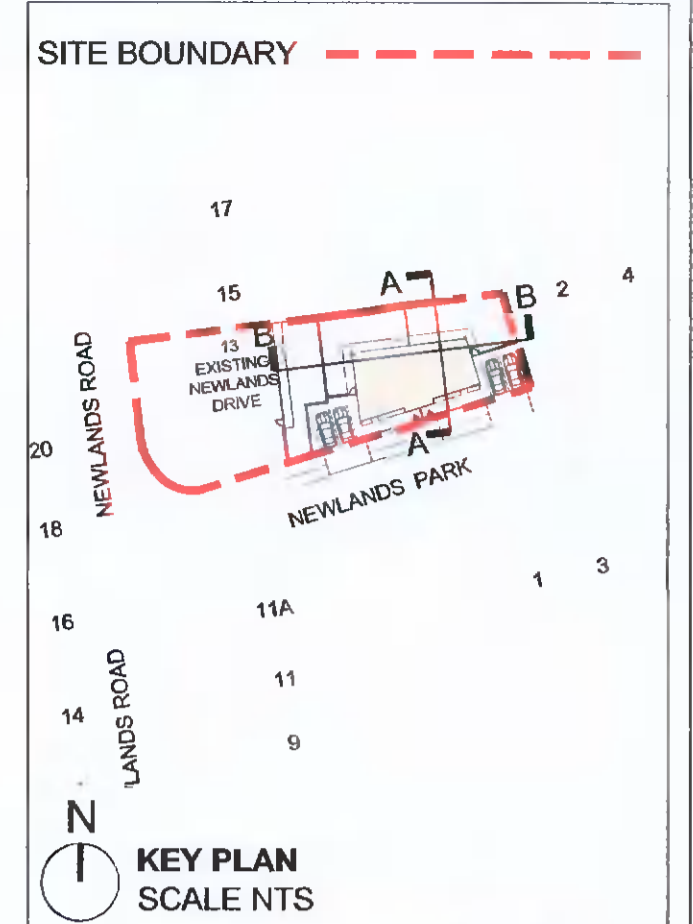

KEY PLAN
SCALE NTS

PROPOSED WINDOWS WITH OBSCURED GLASS IN THE FIRST FLOOR TO PREVENT OVERLOOKING TO THE ADJACENT PROPERTY

REV	DATE	DRN	NOTES

DO NOT SCALE FROM THIS DRAWING. USE DIMENSIONS IN ALL CASES. VERIFY DIMENSIONS ON SITE AND REPORT ANY DISCREPANCIES TO THE ARCHITECTS IMMEDIATELY. THIS DRAWING IS COPYRIGHT AND MAY ONLY BE REPRODUCED WITH THE ARCHITECTS PERMISSION.

CDP Architecture
Designers - Planning - Interiors - Project Management

4, The Mall, Main Street, Lucan Village, Co. Dublin, K72 V9F6
T: 01 6214498
E: info@cdparchitecture.ie
W: www.cdp-architecture.com

PLANNING	
JOB PROPOSED RESIDENTIAL DEVELOPMENT AT THE REAR OF NO.13 NEWLANDS DRIVE, CLONDALKIN, DUBLIN 22	DATE MAY 2022
CLIENT H.H.M INVESTMENTS LTD	DRN VB
DRAWING TITLE PROPOSED SECTION AA & BB	SCALE 1:100@A2
JOB NUMBER 2018_137	CHECKED PM
DRAWING NUMBER 3.1.300	REVISION