

Planning Pack Map



CENTRE COORDINATES:
ITM 712924 729616

PUBLISHED: 24/05/2022
ORDER NO.: 50270380_1

MAP SERIES: 1:1,000
MAP SHEETS: 3328-17, 3328-22

— site boundary

REVISIONS

THIS DRAWING IS COPYRIGHT
FIGURED DIMENSIONS TO BE USED IN ALL CASES

JOB
7 COLLEGE CRESCENT
TERENURE
DUBLIN 6W
CO. DUBLIN
D6W KW99

CLIENT
BERNARD LYONS

FILE
SITE LOCATION PLAN



DATE MAY 22	DRN JMC
SCALE AS SHOWN ON PLS	DRAWN BY JMC

CAD FILE REF: 7296	
NUMBER 2201-PL-01-S5	REVISION

ROBIN MANDAL ARCHITECTS

THE COURTYARD, 40 MAIN STREET
BLACKRICK COUNTY DUBLIN

T: (01) 2786164
F: (01) 2836923
E: architects@rmandalarchitects.ie

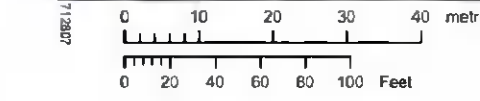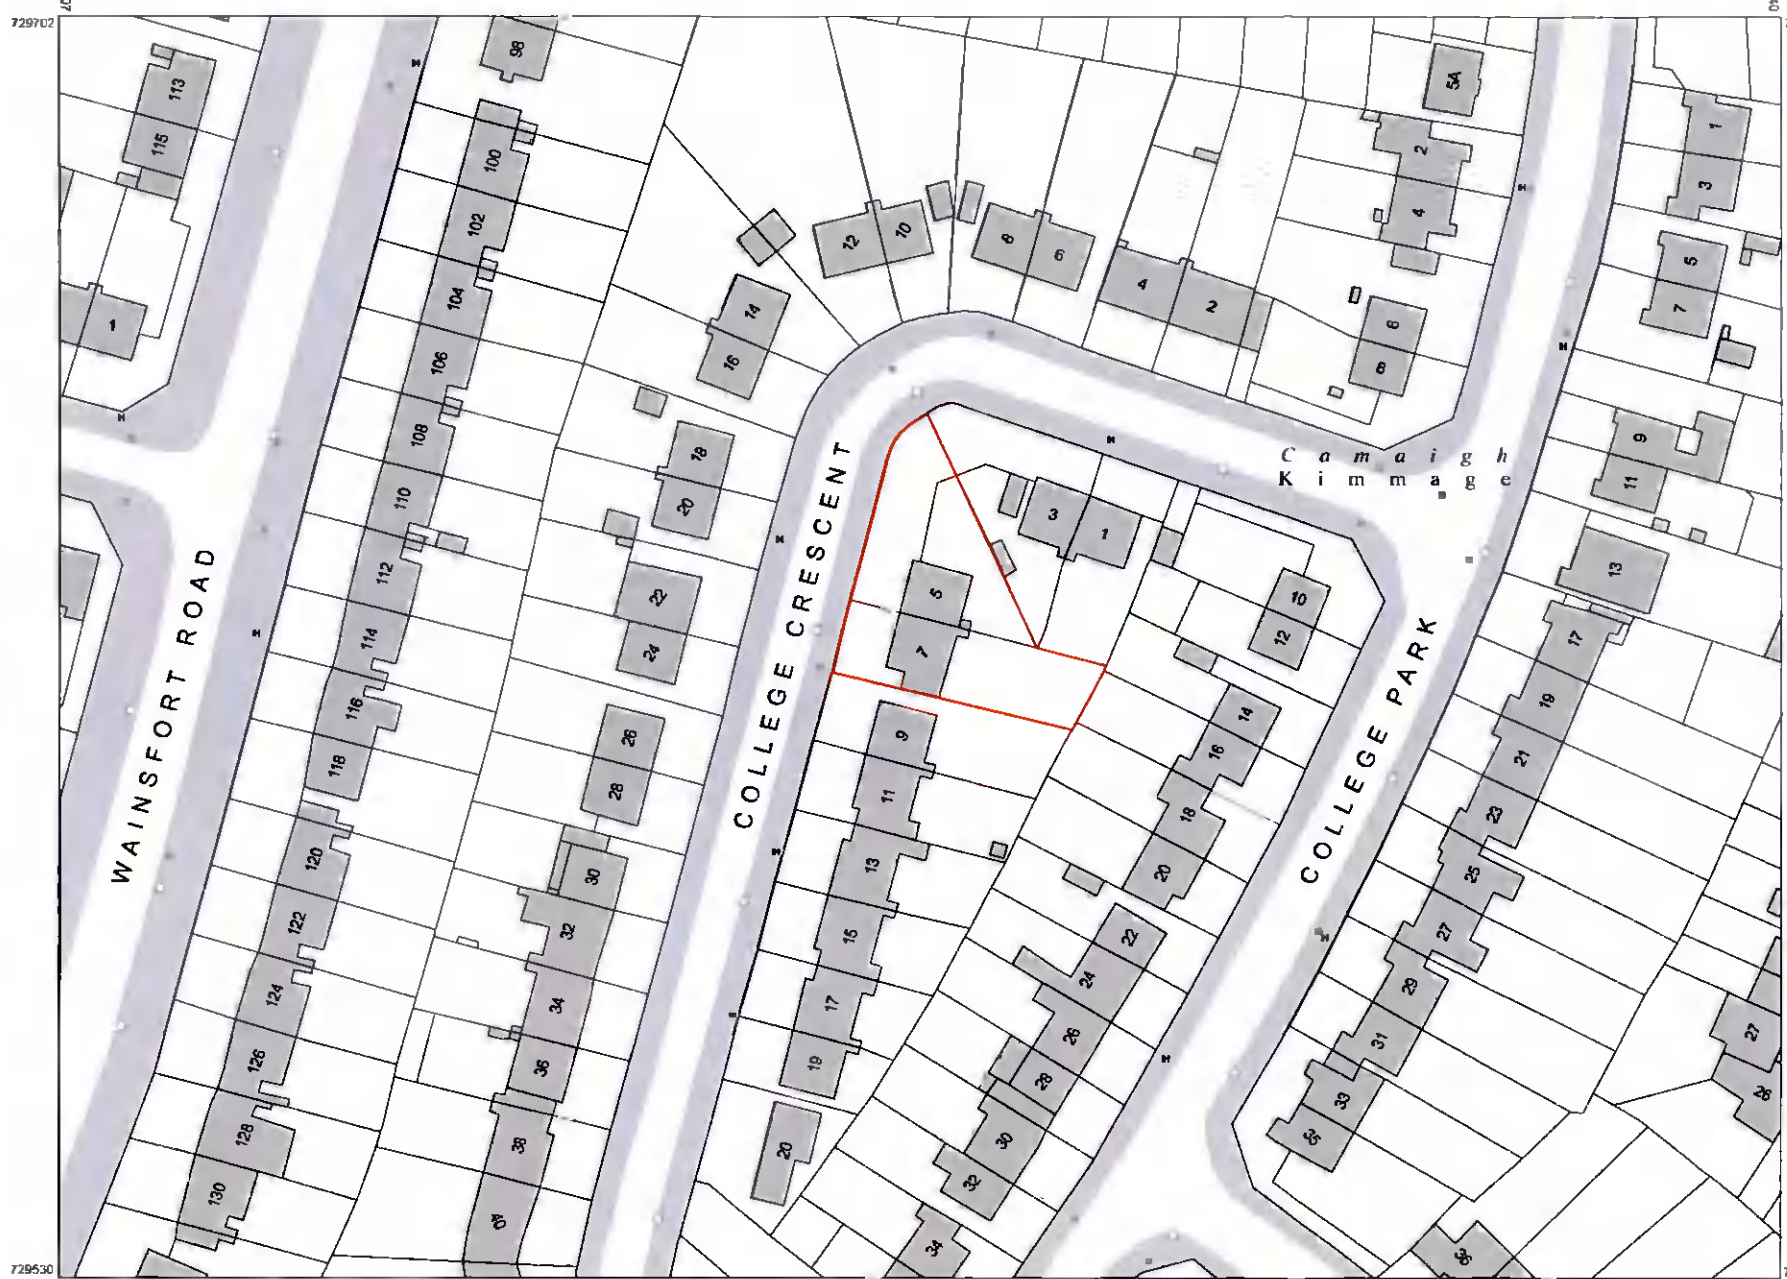

OUTPUT SCALE: 1:1,000

CAPTURE RESOLUTION:
The map objects are only accurate to the resolution at which they were captured. Output scale is not indicative of data capture scale. Further information is available at [http://www.osi.ie/search 'Capture Resolution'](http://www.osi.ie/search/Capture%20Resolution)



LEGEND:
<http://www.osi.ie>;
search 'Large Scale Legend'

SITE LOCATION PLAN
scale 1:1000