

Client:



EQUINIX


HAZARD IDENTIFICATION LEGEND:

HAZARD IDENTIFICATION (if none state 'none relevant')	CONTROL AND MITIGATION MEASURES

NOTE:
 Hazards listed above are only those considered significant risks and:
 a) not likely to be obvious to a competent contractor or other designers;
 b) unusual; or
 c) likely to be difficult to manage effectively

- SITE BOUNDARY
- AREA IN OWNERSHIP OF CLIENT
- NEWLY PROPOSED ELEMENTS SUBJECT TO THIS PLANNING APPLICATION
- AMMENDMENTS TO PREVIOUSLY APPROVED PLANNING APPLICATION: REG. REF. SD21A/0186

REV	DATE	DESCRIPTION	DWN	CHK	APP
P04	2022-05-25	Revised Issue for Planning	KOH	MB	JS
P03	2021-02-21	Clarification for Further Information	NC	MB	JS
P02	2021-11-25	Issued for Further Information	NC	MB	JS
P01	2021-05-16	Issued for Planning	NC	MB	JS

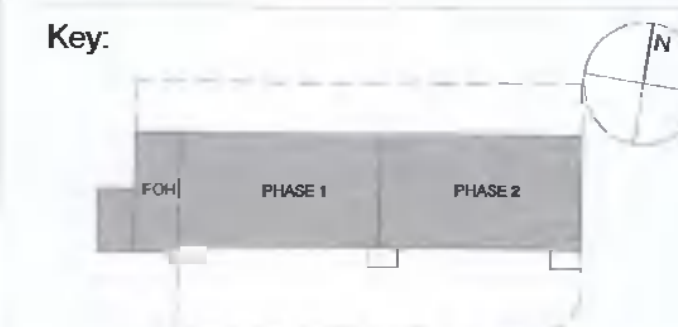

Project:
 Equinix DB081
 Drawing Title:
 Proposed Roof Layout



Drawing Number:
 DB081 -RKD -RF -04 -DR -A -PLAN -1205

Scale: 1:200 Paper Size: A1 Purpose: S4 Revision: P04

RKD

59 Northumberland Rd
 Ballsbridge, Dublin 4
 D04 WF68, Ireland
 +353 1 668 1055
 mail@rkd.ie
 rkd.ie

1.0X 1.0 1.0A 1.1 1.1A 1.1B 1.2 1.2A 1.3 1.4 1.5 2 3200 6 1.7 1.8 1.9 1.10 1.11 1.12 1.13 1.14 1.15 1.16 1.17 1.18

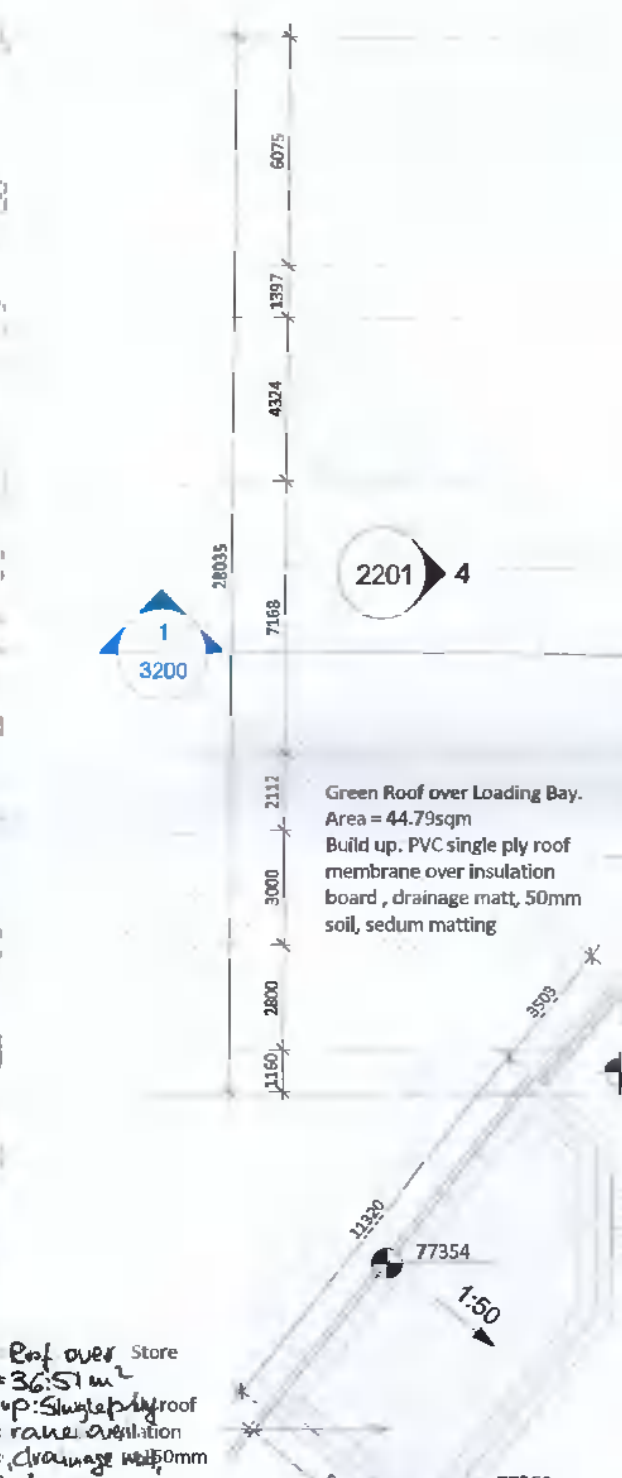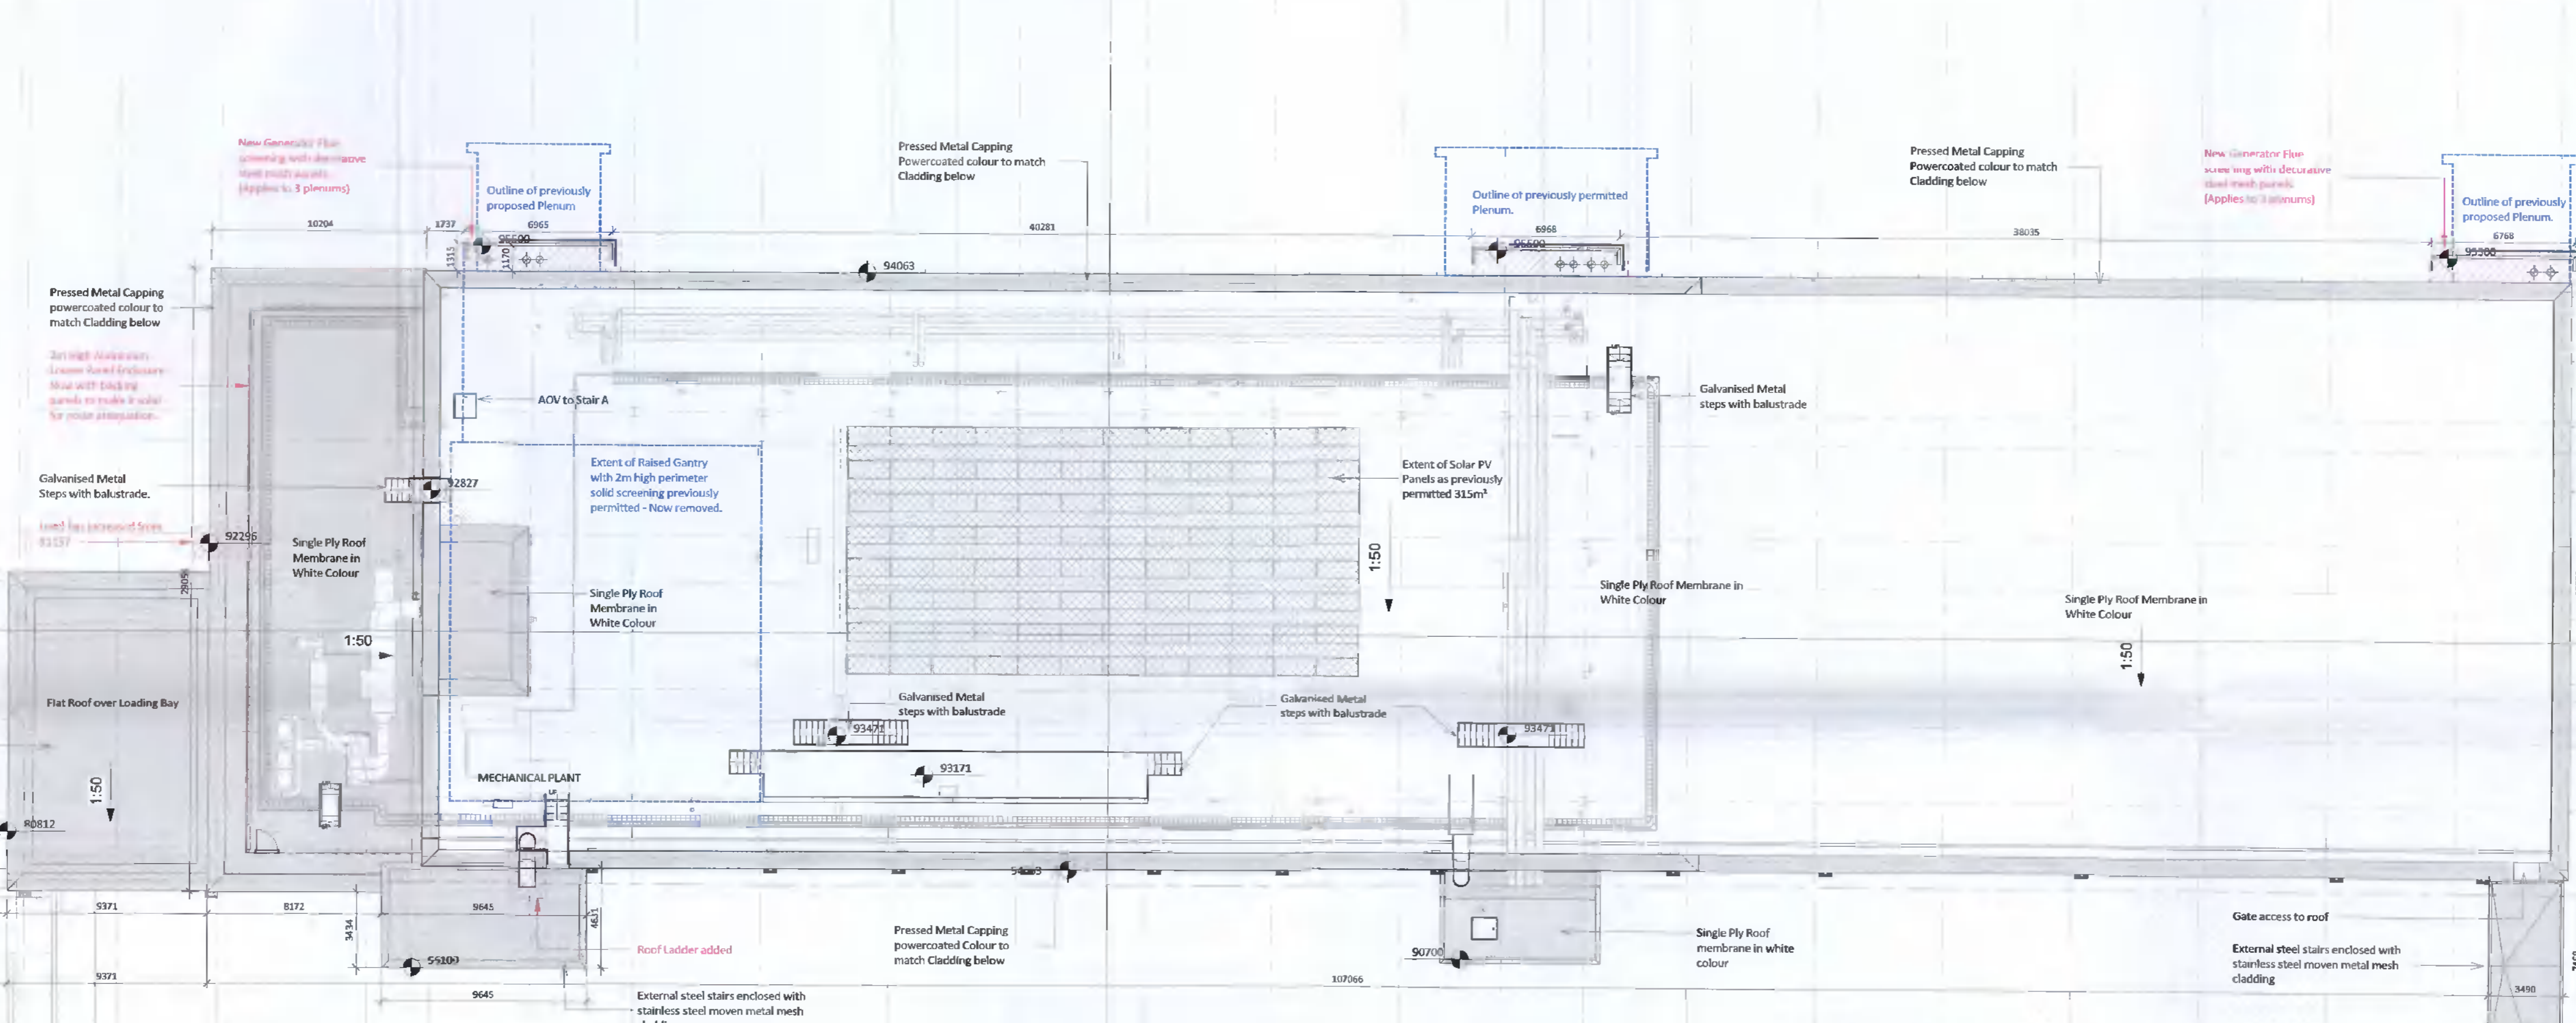

05 Overall Roof Level
 1:200

