




| HAZARD IDENTIFICATION (if none state 'none relevant') | CONTROL AND MITIGATION MEASURES |
|---|---------------------------------|
| | |

NOTE: Hazards listed above are only those considered significant risks and:


- a) not likely to be obvious to a competent contractor or other designers;
- b) unusual; or
- c) likely to be difficult to manage effectively

LEGEND

- SITE BOUNDARY - AREA SUBJECT TO THIS PLANNING APPLICATION
- AREA IN OWNERSHIP OF THE CLIENT - PERMITTED UNDER PLANNING REG REF: SD22A/0386
- OUTLINE OF DB8 AS PREVIOUSLY PERMITTED - AREA OF DB8 AS PREVIOUS PLANNING APPLICATION
- OUTLINE OF PROPOSED GENERATOR COMPOUND - AREA OF GENERATOR COMPOUND

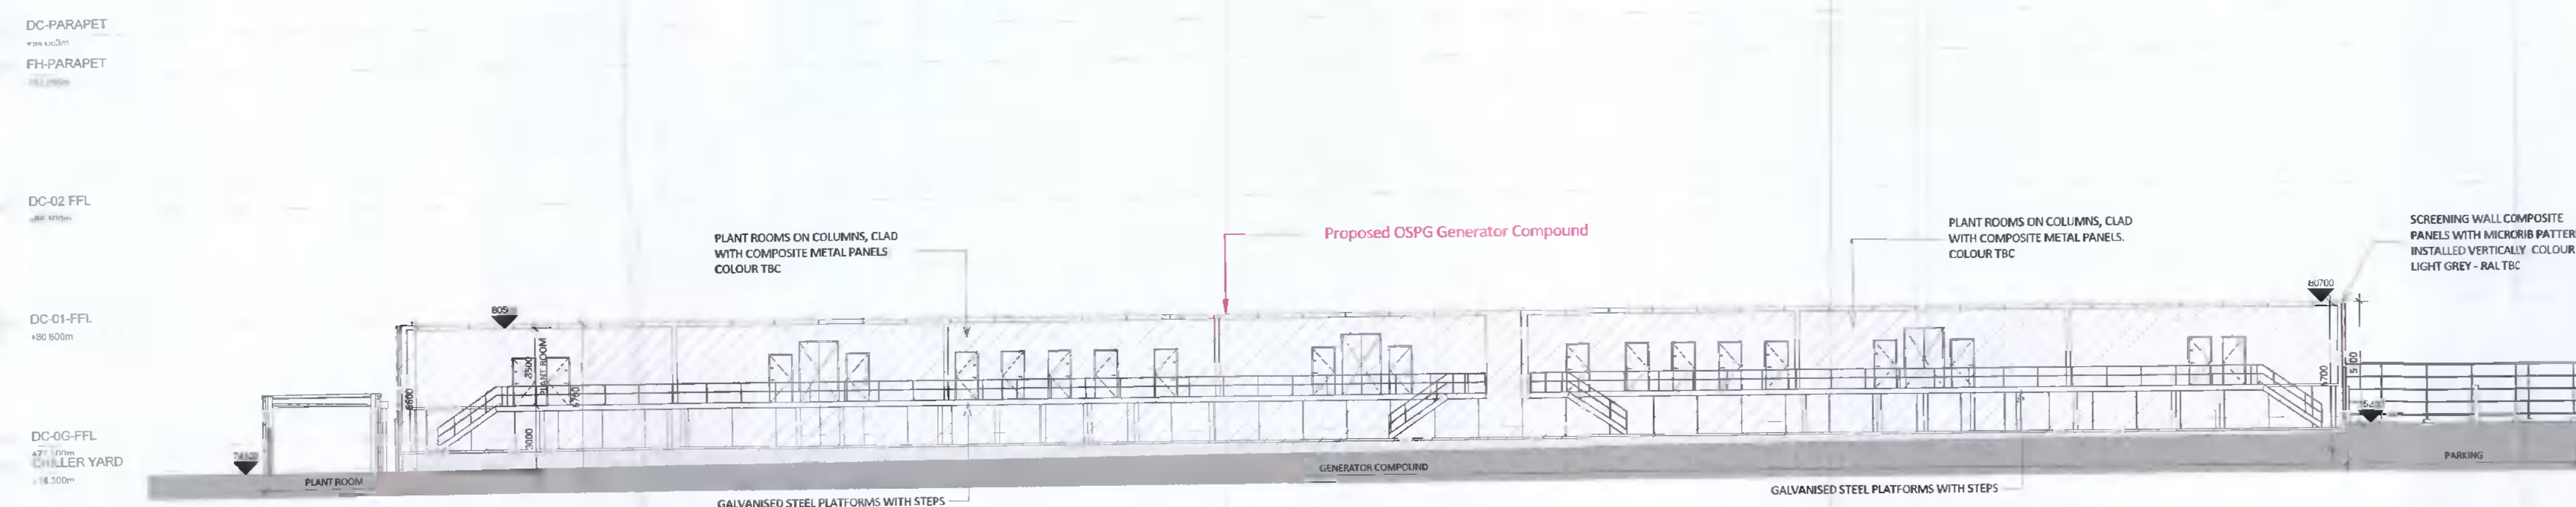

1 Generator Compound Section A-A
1 : 200

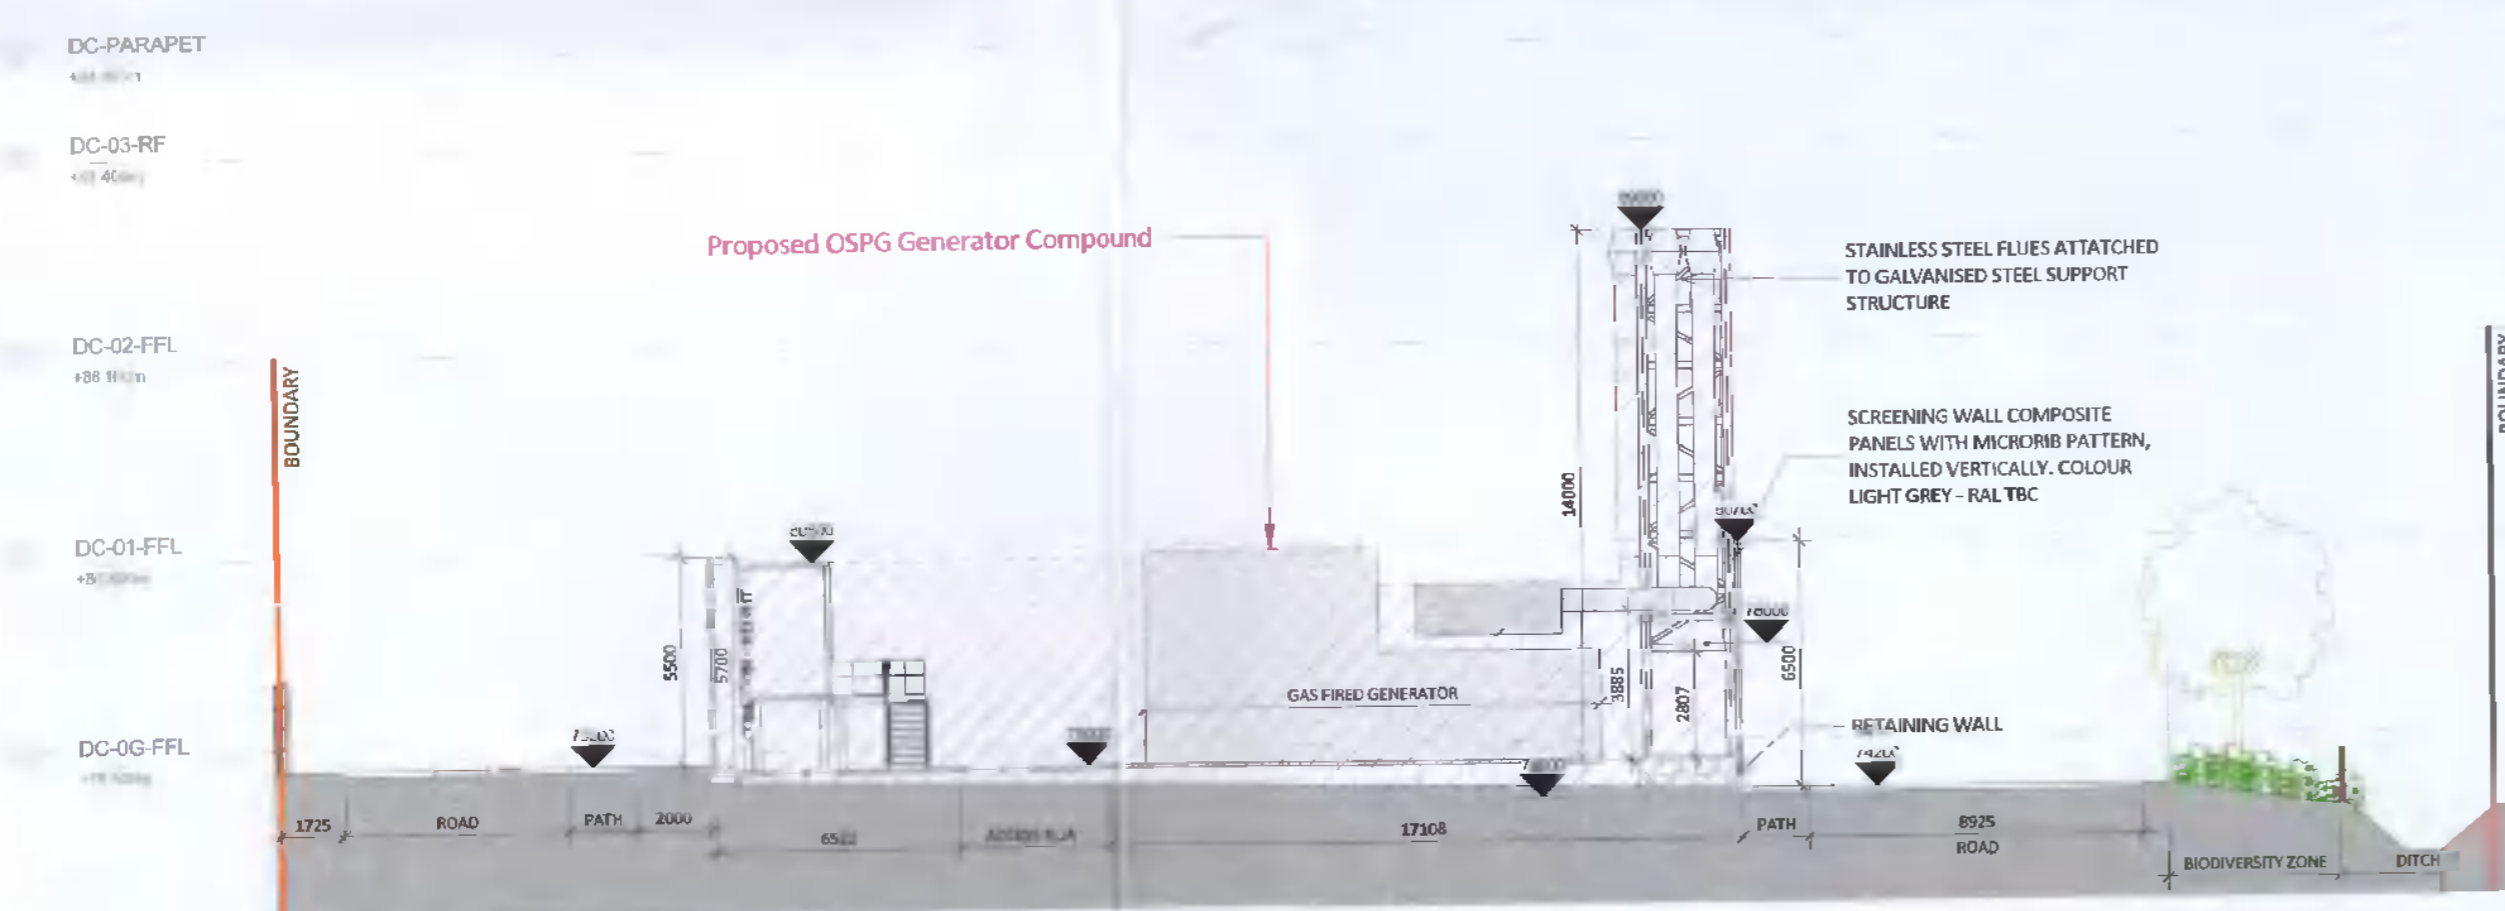

2 Generator Compound Section B-B
1 : 200



3 OSPG Flue Structure
1 : 1

| REV | DATE | DESCRIPTION | DWN | CHK | APP |
|-----|------------|----------------------------|-----|-----|-----|
| P01 | 2022-05-25 | Revised Issue for Planning | KOH | MB | JS |

Key:

Project:
Equinix DB081

Drawing Title:
On Site Power Generation Compound Sections

Drawing Number:
DB080 -RKD -ZZ -XX -DR -A -ZZZZ -4241

Scale: 1:200 Paper Size: A1 Purpose: S4 Revision: P01



59 Northumberland Rd
Ballsbridge, Dublin 4
D04 WP69, Ireland

+353 1 668 1055
mail@rkd.ie
rkd.ie