

No.	Description	Date
1	FSC Application Drawings	12/03/2021

FIRE SAFETY CERTIFICATE APPLICATION DRAWING

IT SHOULD BE NOTED THAT THIS DRAWING IS FOR FSC PURPOSES ONLY AND THEREFORE IS LIMITED IN ITS CAPACITY TO CONVEY THE TOTAL INFORMATION, INCLUDING DETAILS AND SPECIFICATION, WHICH WILL BE NECESSARY TO COMPLETE THE WORKS.

ANY WORKS CARRIED OUT WHICH IS NOT COVERED HERE WILL BE THE RESPONSIBILITY OF THE PERSON CARRYING OUT THE WORKS. IF ANY SITUATION ARISES WHICH WOULD CAUSE A CONTRAVENTION OF THE BUILDING REGULATIONS, THEN THE DESIGNER SHOULD BE CONSULTED, OTHERWISE THE DESIGNER CAN NOT BE HELD RESPONSIBLE.

Client: **Cedarglade Ltd.**

Property Address:
**Block B, Main Street,
 Newcastle, Co. Dublin**

Drawing Name:
Site Location Map

Project Number: **2020/098.2**

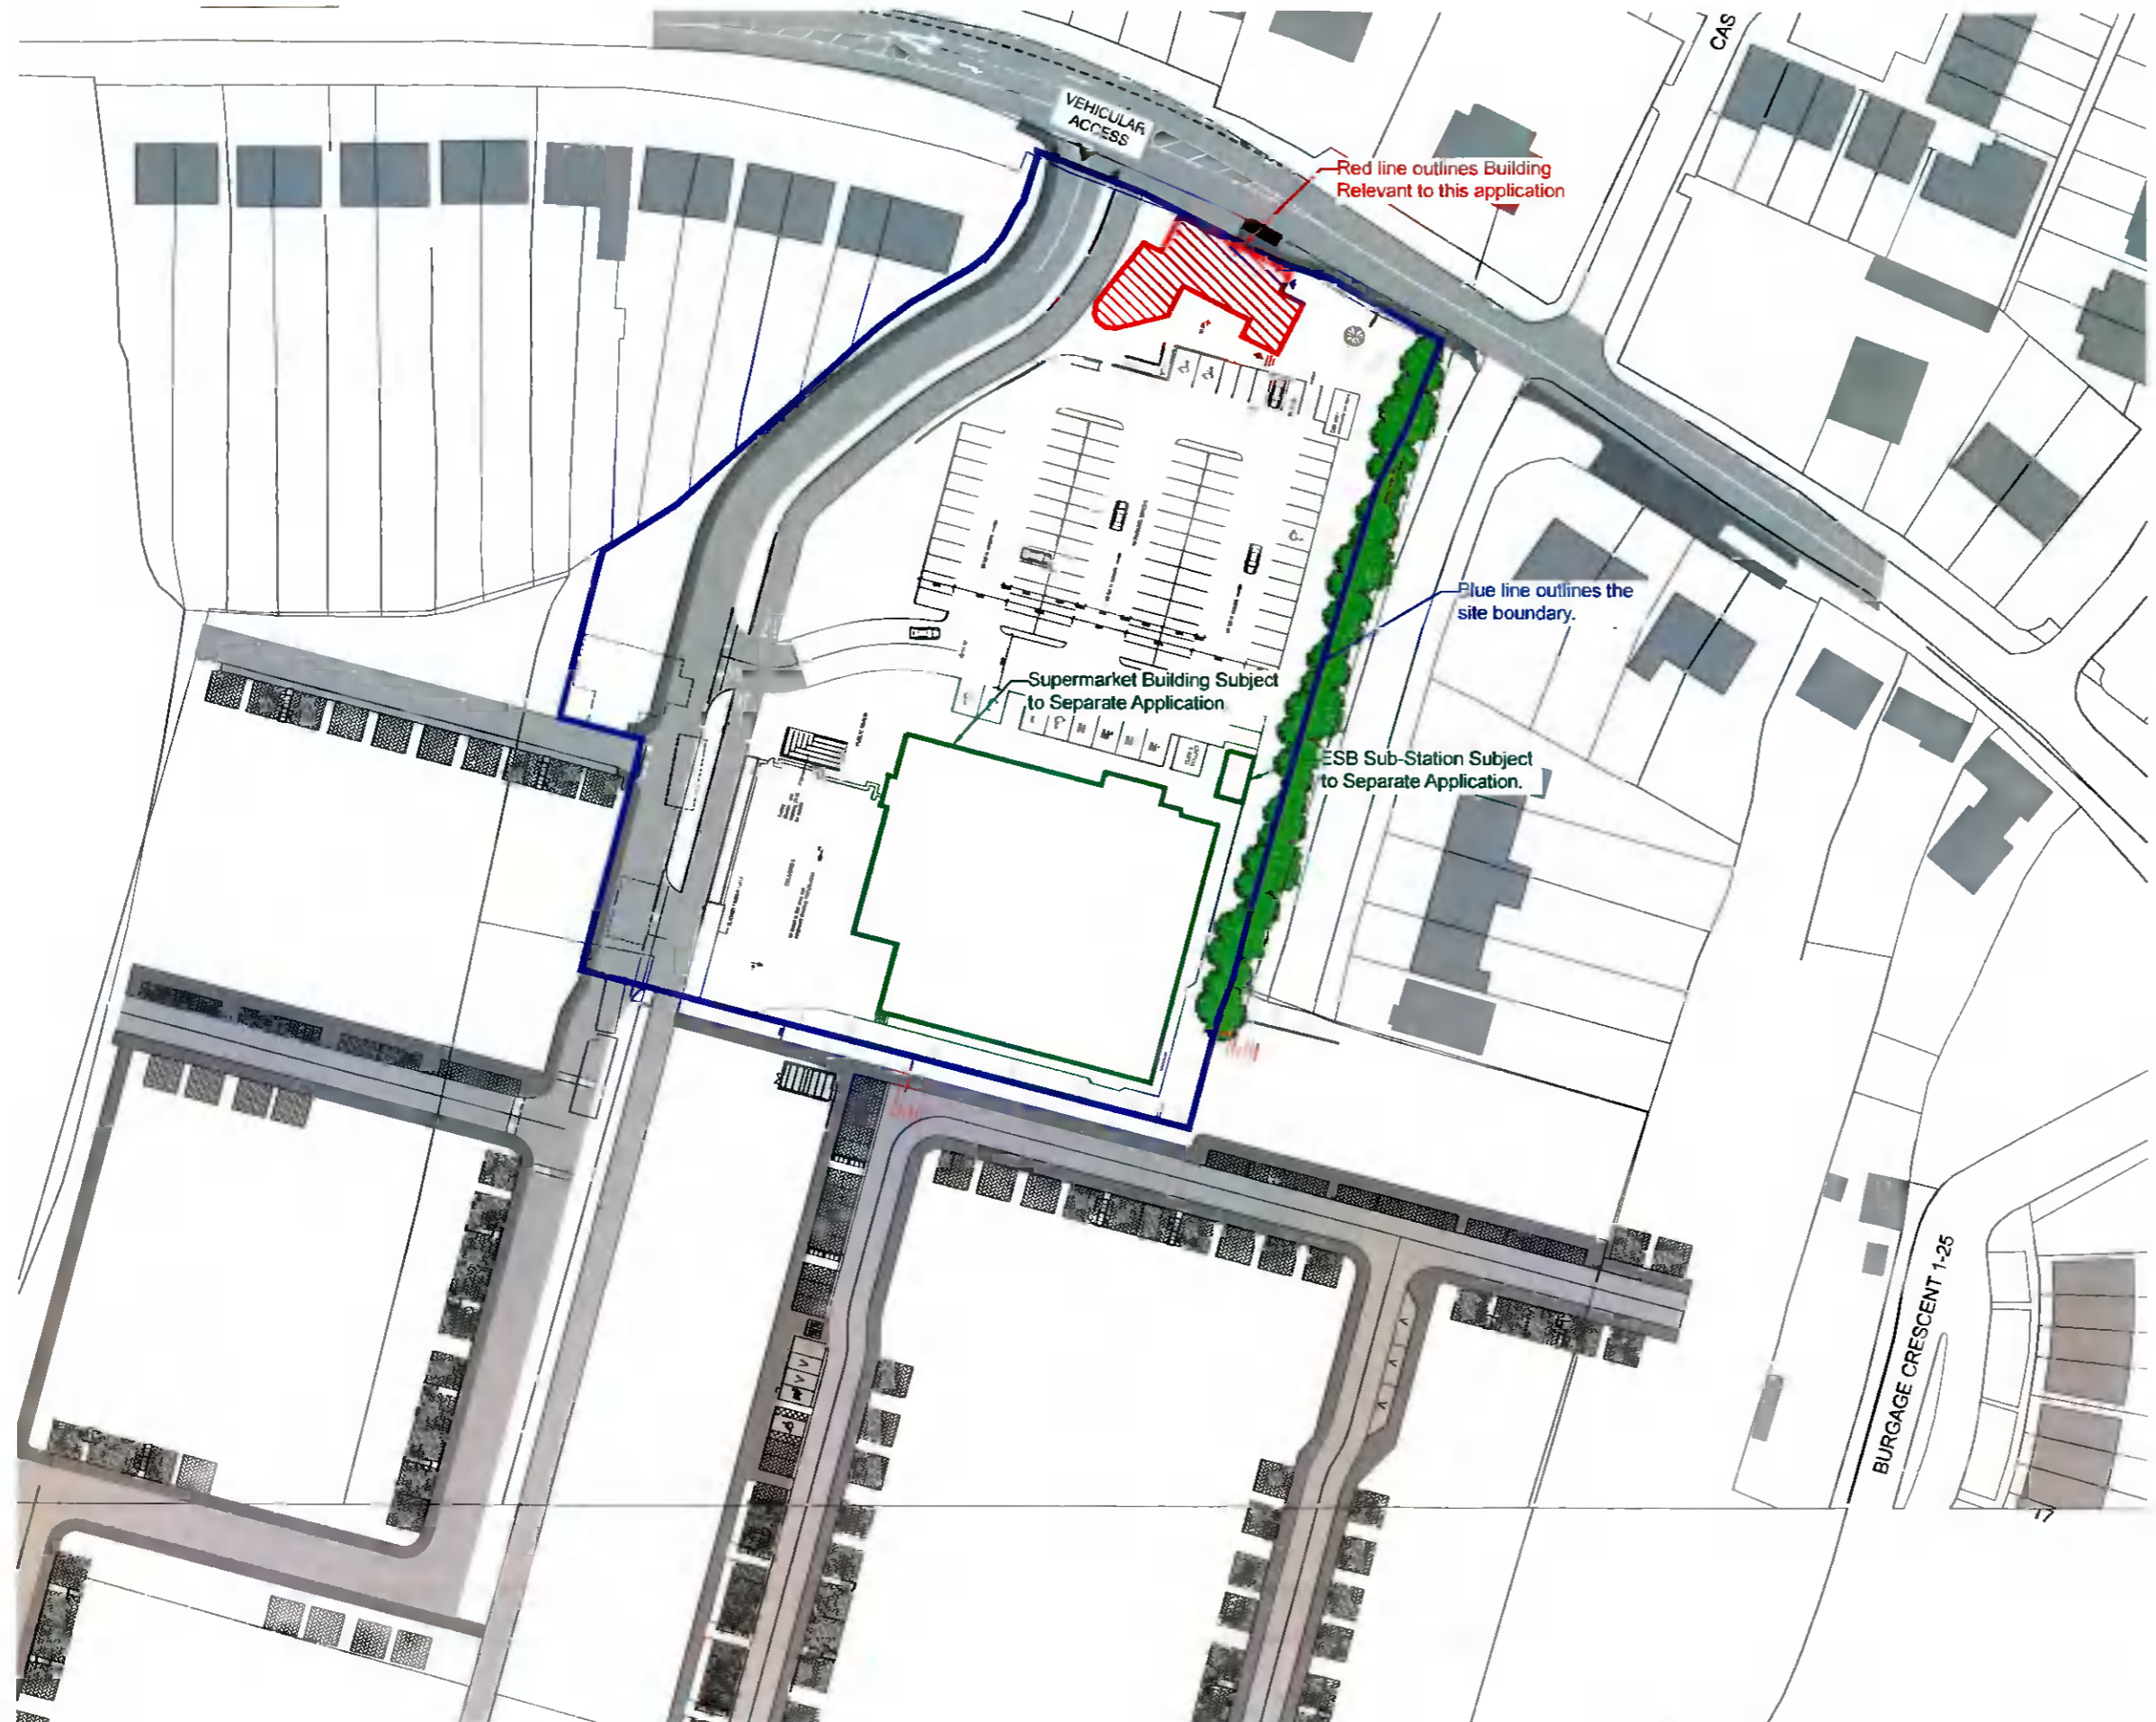
Date: **12/03/2021**

Drawn by: **J.McParland**




Checked by: **C.Deery**

Drawing No: **2020.098.2.FSC.101**

Scale: **A3 @ 1:1000**



Site Location Map
 Scale - A3 @ 1:1000

Note:	
	Site Boundary
	Building relevant to this application
	Building subject to separate application