




DESIGN ISSUE
 THE DESIGN IS SUBJECT TO PLANNING APPROVAL AND DETAILED DESIGN.

Client:


HAZARD IDENTIFICATION LEGEND


HAZARD IDENTIFICATION (if none state 'none relevant')	CONTROL AND MITIGATION MEASURES

NOTE:
 Hazards listed above are only those considered significant risks and:

a) not likely to be obvious to a competent contractor or other designers.
 b) unusual; or
 c) likely to be difficult to manage effectively

LEGEND

	PROPOSED PRIVATE SURFACE WATER SEWER
	PROPOSED PRIVATE FOLL SEWER
	EXISTING PRIVATE FOLL WATER SEWER
	EXISTING PRIVATE SURFACE WATER SEWER
	EXISTING PUBLIC FOLL SEWER
	EXISTING PUBLIC SURFACE WATER SEWER
	MANHOLE BACKSTOP
	DRAINAGE CHANNEL
	DRAINAGE RM TO BE ABANDONED
	INTERNAL FOLL GULLY PPE
	ROAD GULLY
	RODDING EYE
	SUPPORT UNIT WITH FLOODABLE AIR TRAP
	SOIL VENT PPE
	STUB STACK
	AIR ADMITTANCE VALVE
	FOLL INTERCEPTOR TRAP
	RAN WATER DOWN PIPE
	SYNCHRONOUS WATER DOWN PIPE
	PROPOSED LEVEL
	EXISTING TIE IN LEVEL
	EXISTING LEVEL
	SITE BOUNDARY

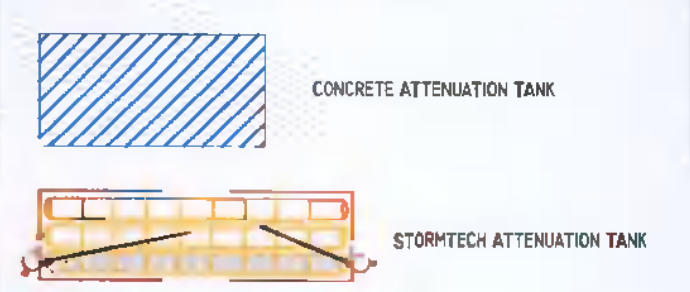

REV	DATE	DESCRIPTION	DWN	CHK	APP
P06	20.05.22	ISSUED FOR TENDER	KJW/AM		
P05	17.09.21	ISSUED FOR TENDER	KJW/AM		
P04	20.08.21	ISSUED FOR FORMAL REVIEW	KJW/AM		
P03	25.06.21	TENDER ISSUE	ABJM		
P02	16.06.21	PLANNING ISSUE	ABJM		
P01	11.06.21	STAGE 3 ISSUE	ABJM		

Key:

Project:
EQUINIX DB081

Drawing Title:
SITE DRAINAGE

Drawing Number:
DB080-PIN-00-ZZ-DR-C-PLAN-1205

Scale: 1:500 Paper Size: A1 Purpose: D2 Revision: P06

PINNACLE
 CONSULTING ENGINEERS

SIXTH FLOOR PROSPECT HOUSE | 100 NEW OXFORD STREET LONDON WC1A 1HB Tel: 0207 0433410

