


SECTION VIEW



PROPOSED SIDE ELEVATION

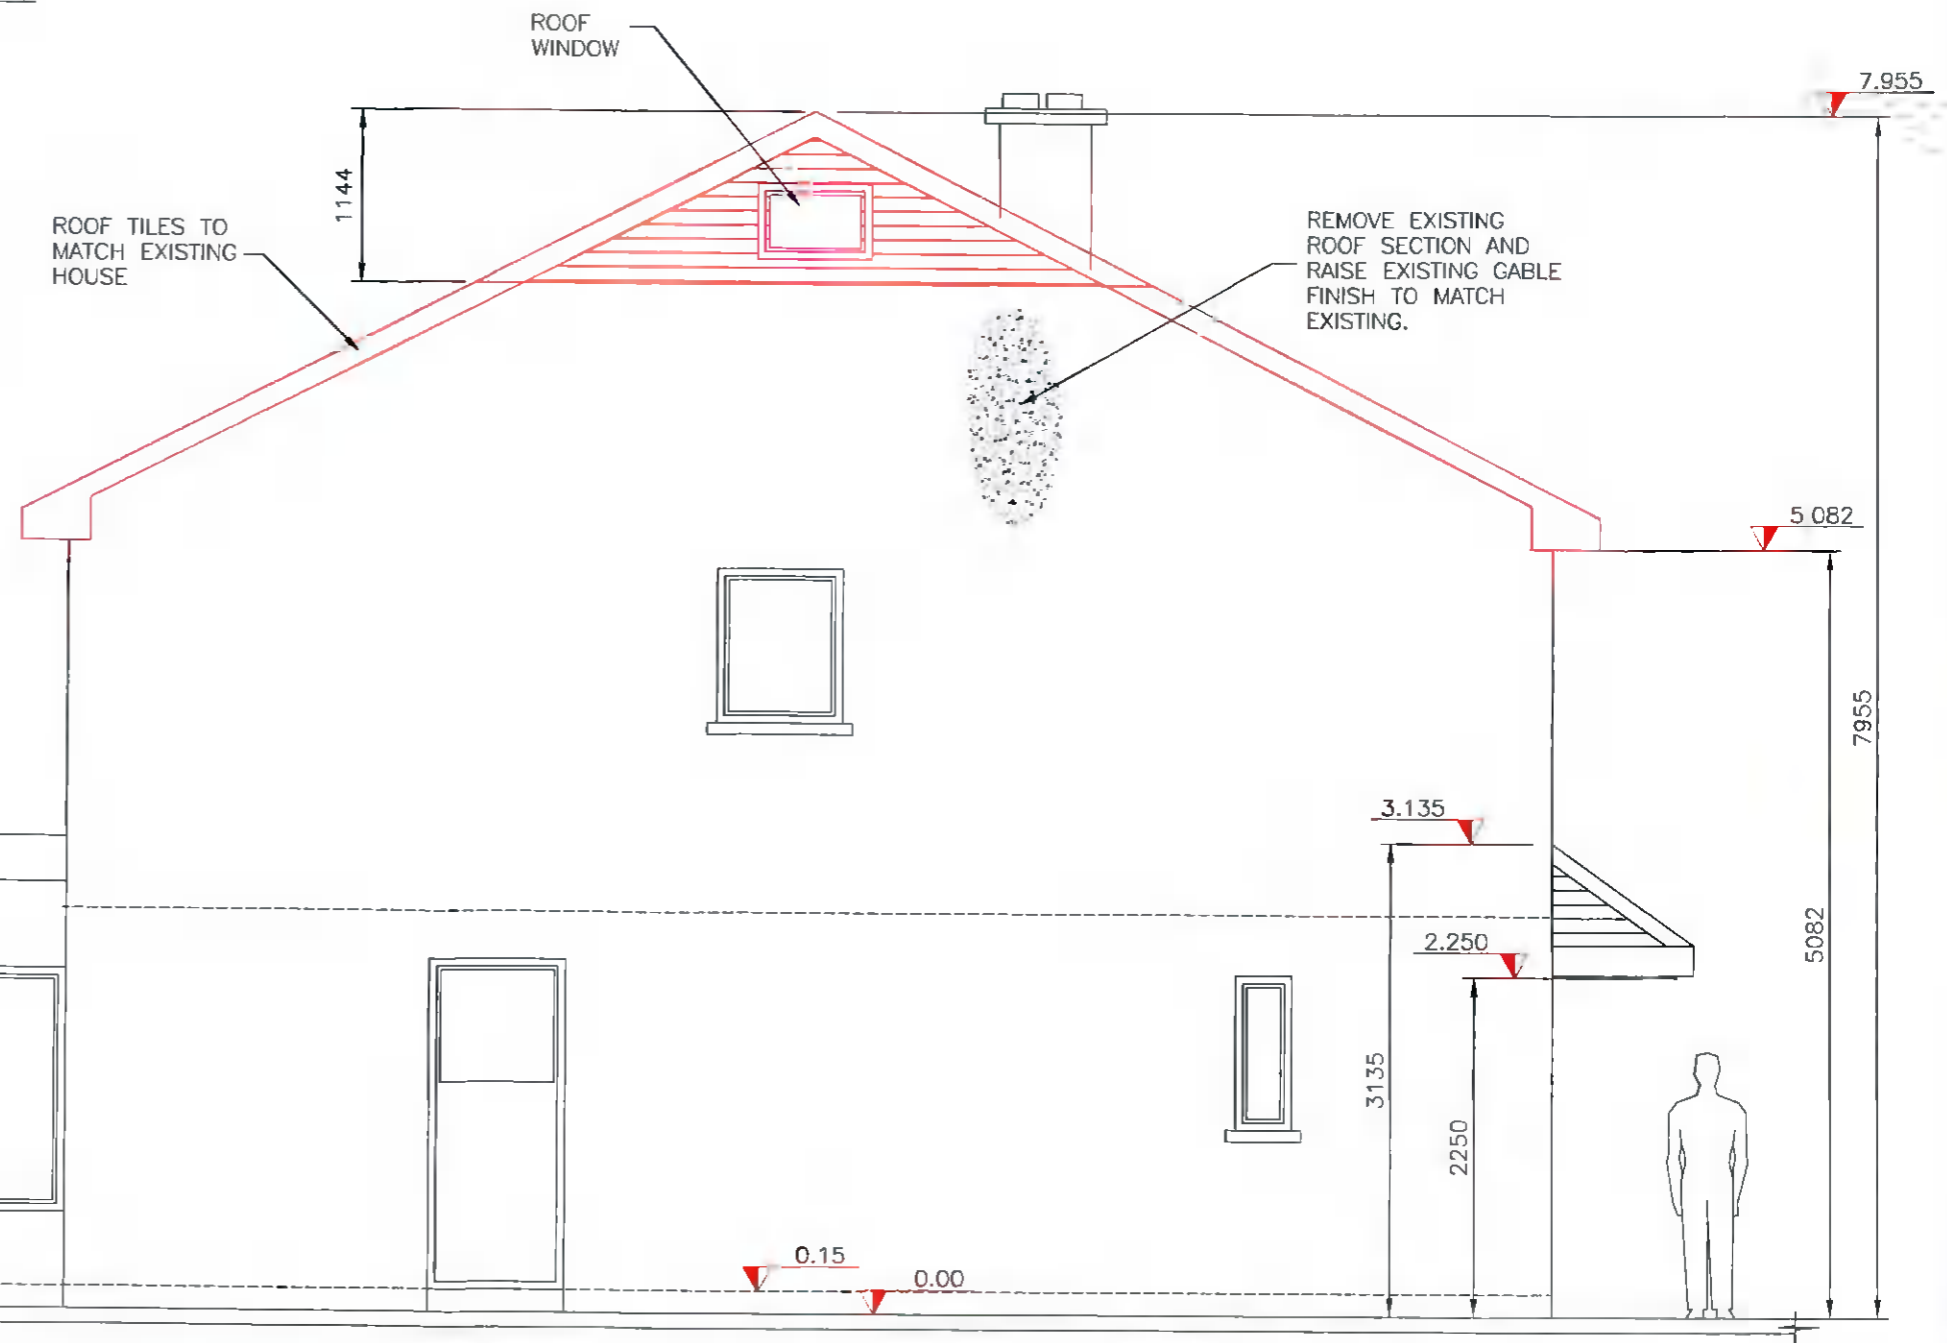

ADDITIONAL INFORMATION

The information contained in this email is confidential and must not be divulged to any third party without the written consent of 4bes Design Services.



38 Larkfield Avenue
Lucan
Co. Dublin

No.14 The Old Forge,
Esker South,
Lucan, Co. Dublin

PROPOSED SIDE ELEVATION

DRAWN	JOHN FORBES , 38 LARKFIELD AVE. , LUCAN, Co. DUBLIN	
DATE	March 2022	
SCALE	1:50 @ A3	
		Neha and Darragh Ryan