




Section A-A'

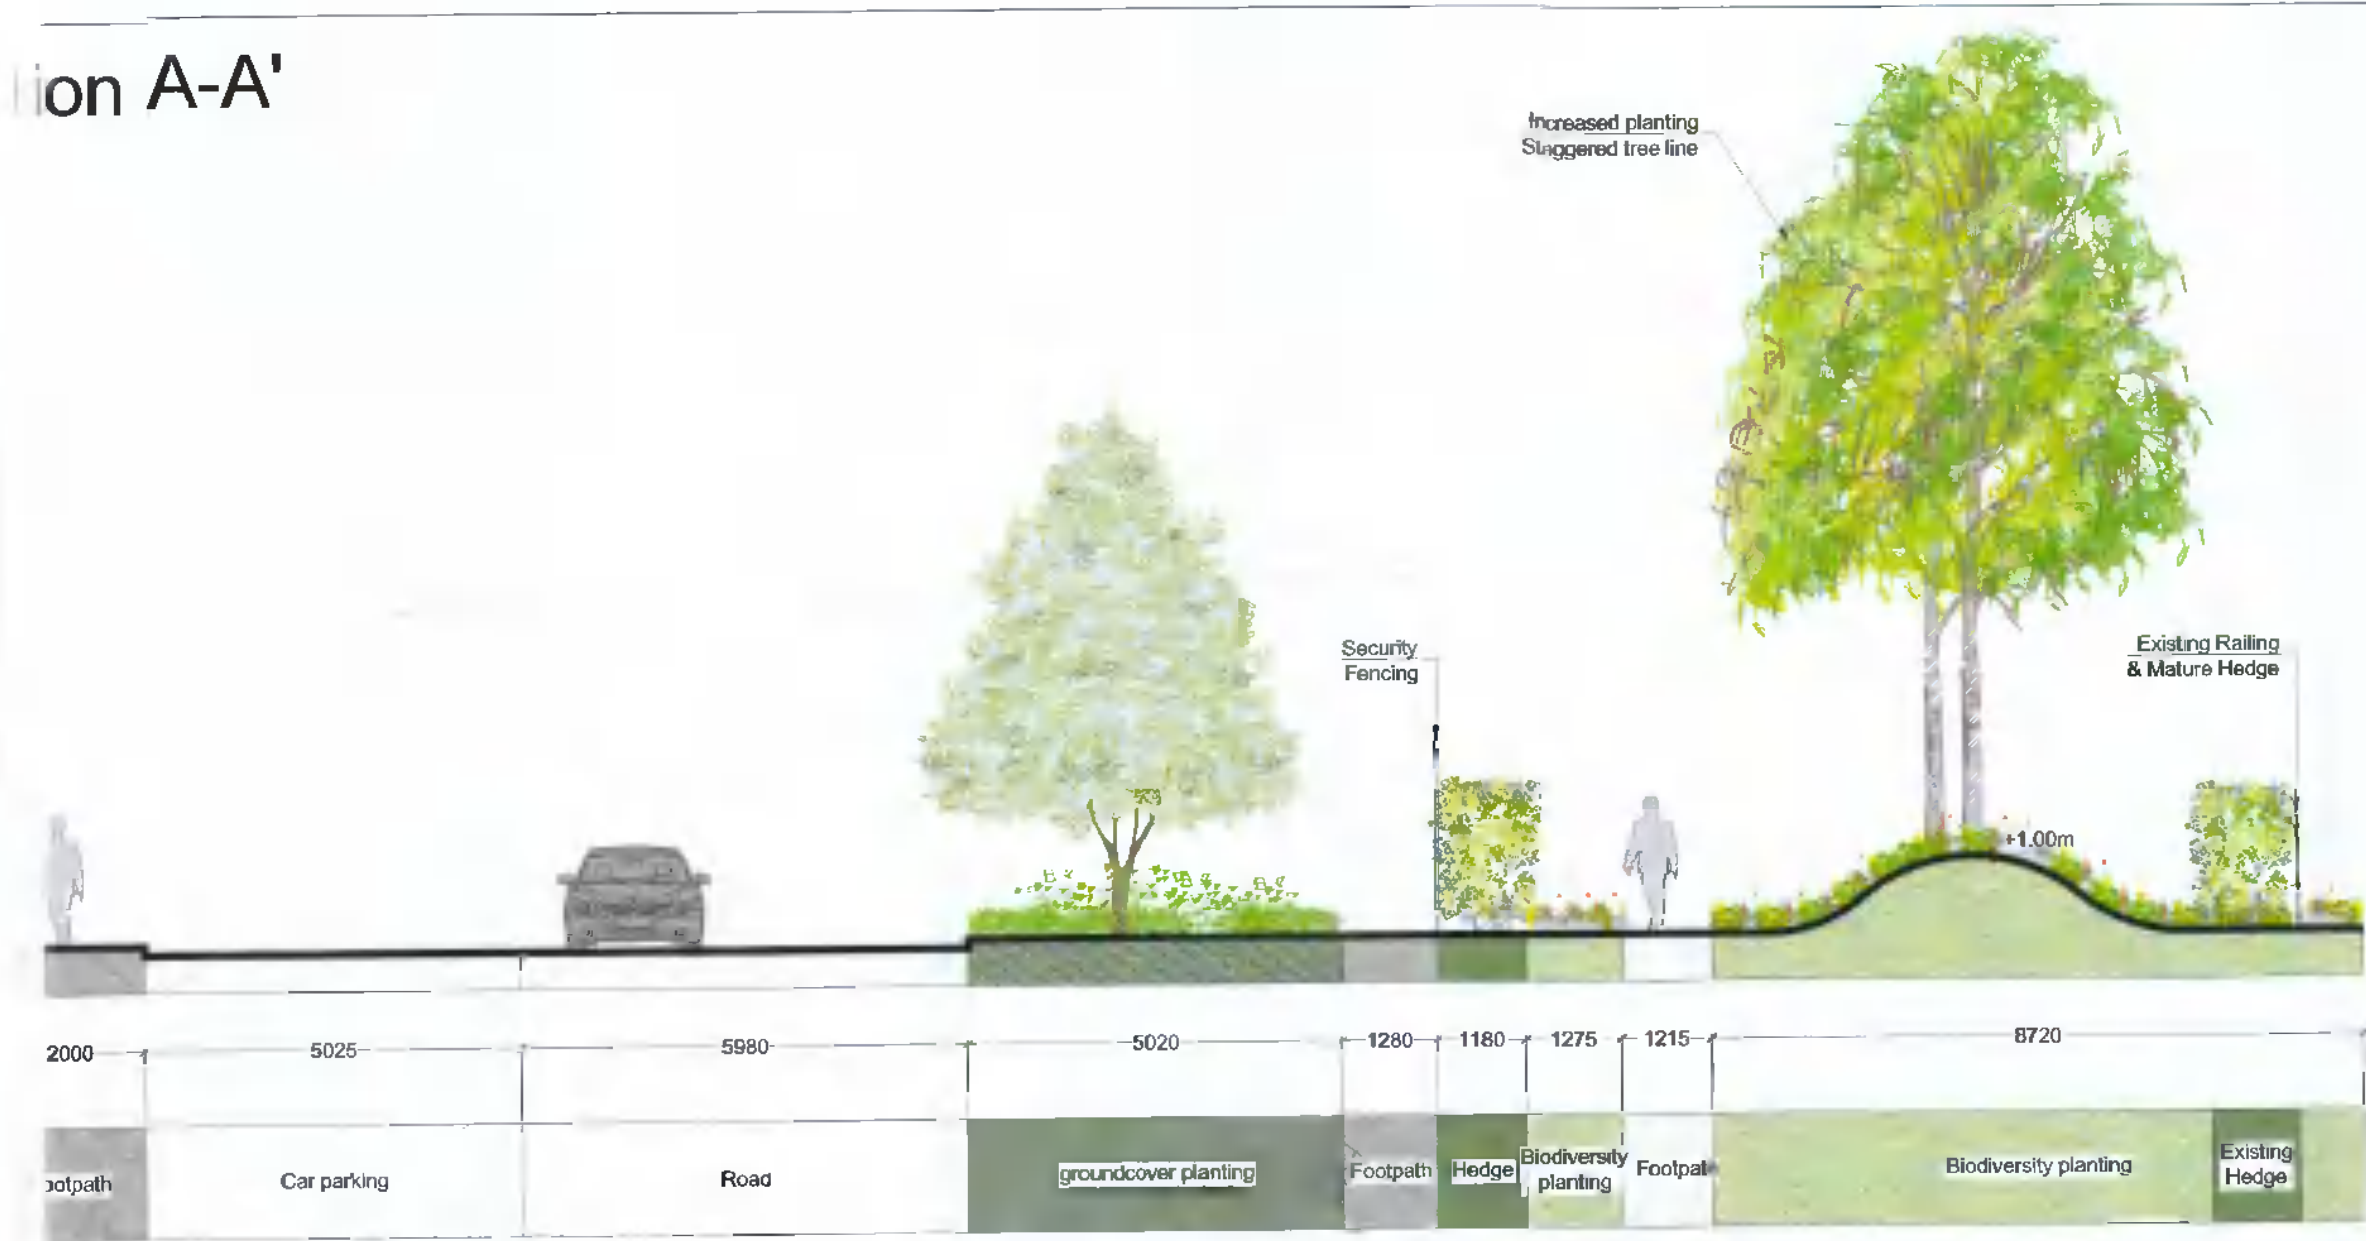

Section B-B'



Section D-D'

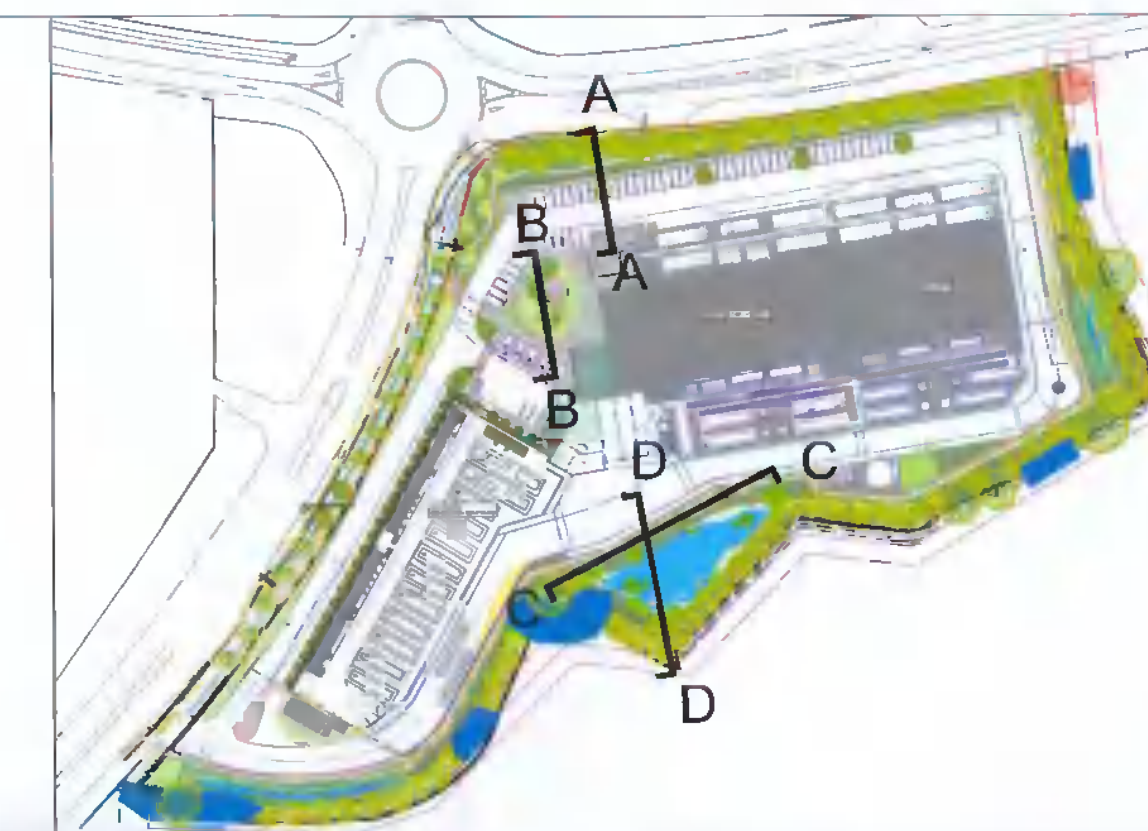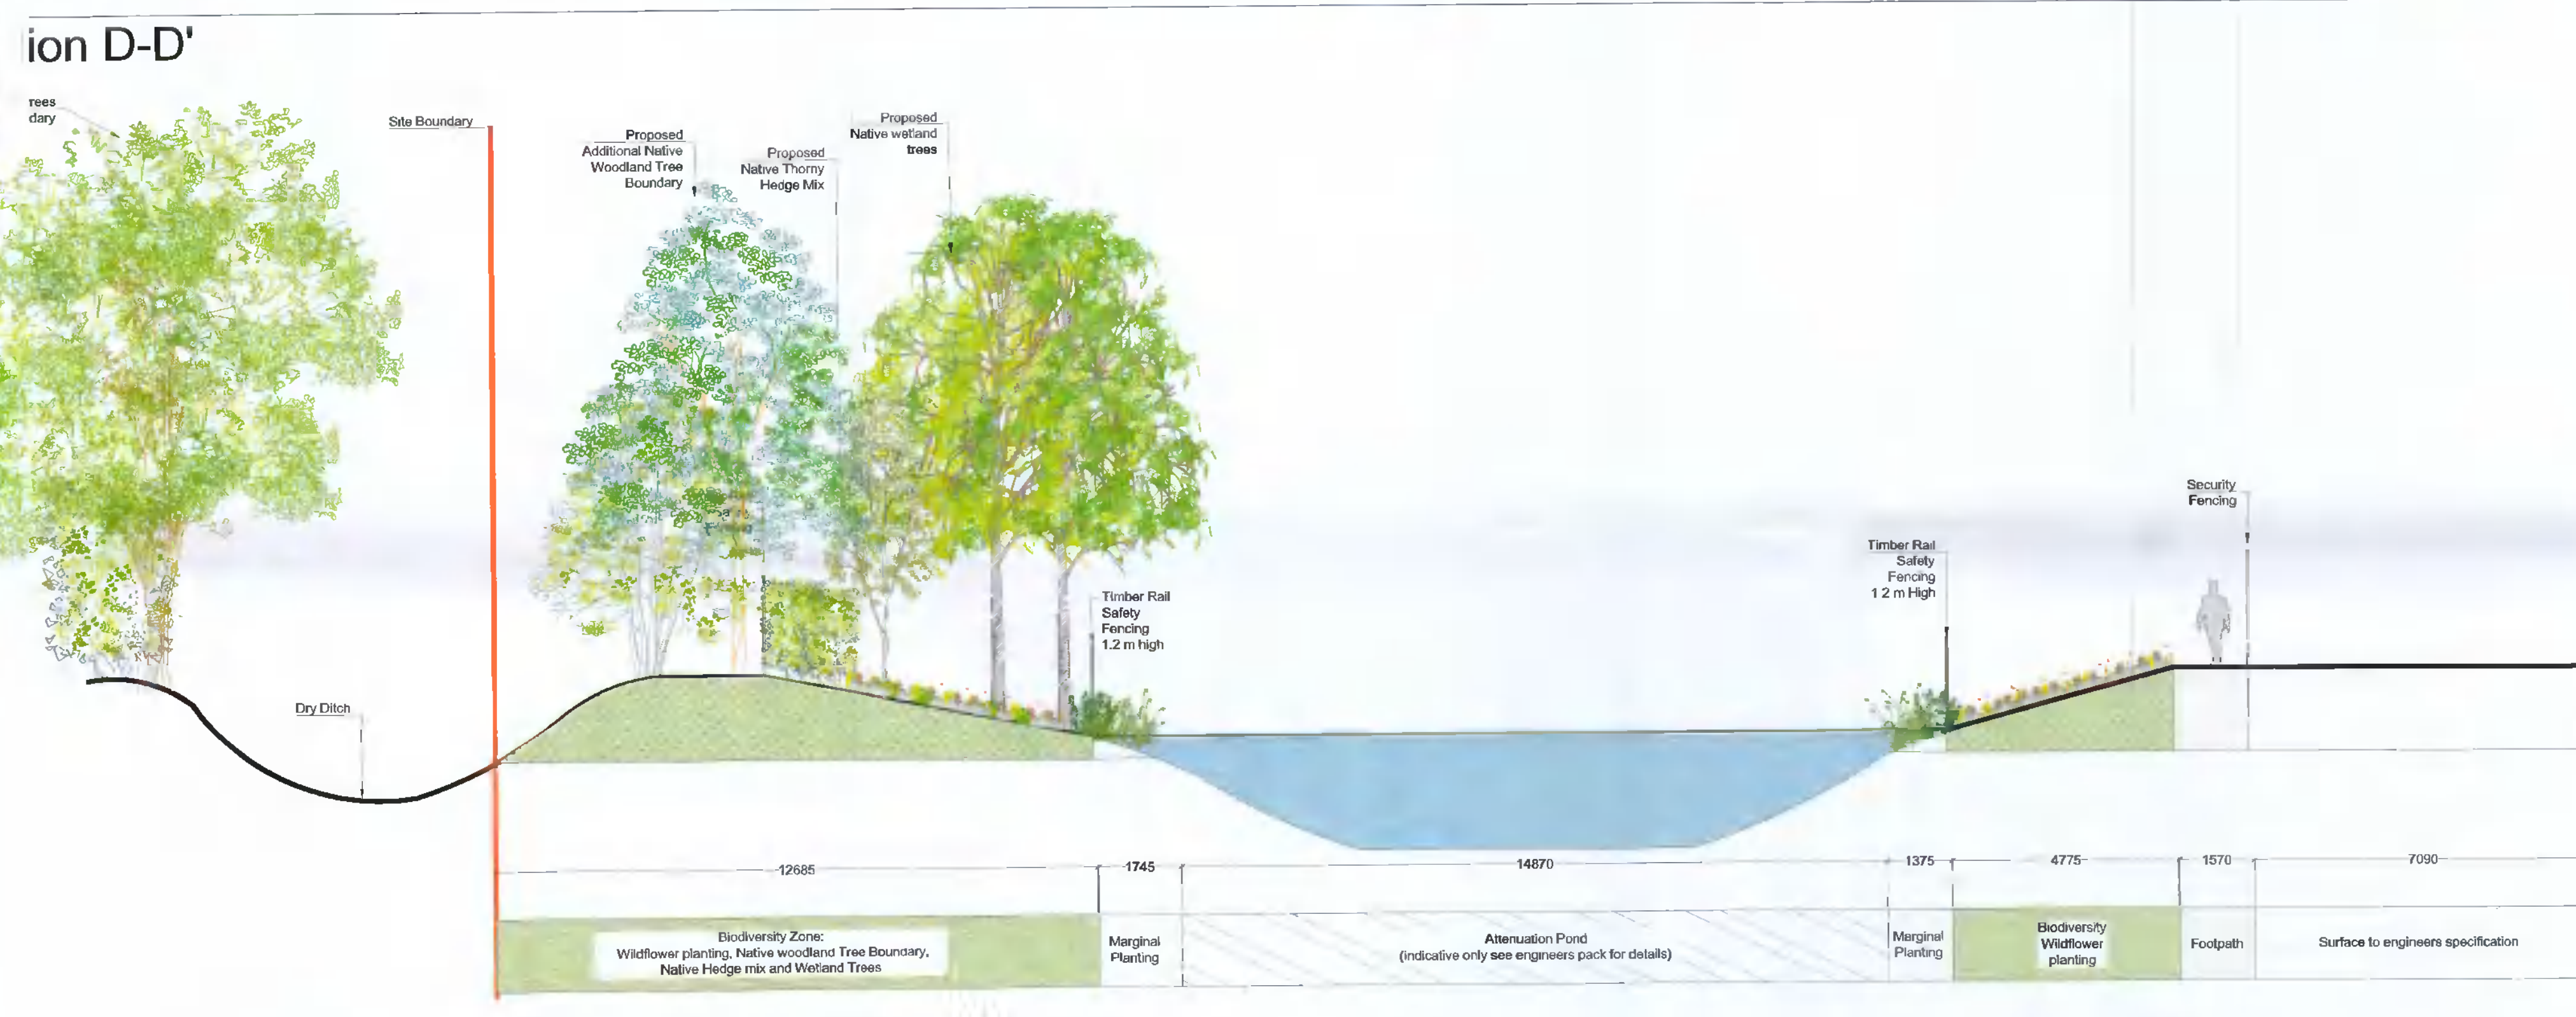

Key Plan: Scale 1:2000



Section C-C'



Client:



HAZARD IDENTIFICATION LEGEND:

HAZARD IDENTIFICATION (if none state 'none relevant')	CONTROL AND MITIGATION MEASURES

NOTE: Hazards listed above are only those considered significant risks and:

- a) not likely to be obvious to a competent contractor or other designers;
- b) unusual; or
- c) likely to be difficult to manage effectively

REV	DATE	DESCRIPTION	DWN	CHK	APP
P02	27/05/22	Issue for Planning	MA	JW	JW
P01	17/06/21	Issued for Planning	FM	JW	JW

All dimensions to be checked on site. Figures dimensions take preference over scaled dimensions. Any errors or omissions to be reported to the Architect. This drawing may not be edited or modified by the recipient.

Copyright and ownership of this drawing is vested in RKD Architects whose prior written consent is required for its use, reproduction or for publication to any third party. All rights reserved by the law of copyright and by International copyright conventions are reserved to RKD Architects and may be protected by copyright for damages and/or litigation as and costs. RKD Architects' Quality Management Systems are independently certified to ISO 9001:2015.

Key:

Project:

Equinix DB8

Drawing Title:

Indicative Landscape Sections

Drawing Number:

DB080-MA-LS-XX-DR-L-PLNT-4050

Scale: Paper Size: Purpose: Revision:

1:100 A1 S4 P02

murray & associates
landscape architecture

16 The Seapoint Building, 44-45 Clontarf Road, Dublin 3, D03 PF63
m@murray-associates.com
www.murray-associates.com
+353 (0)1 854 0090