

SITE LAYOUT

Legend:

- Landhold
- Site Boundary
- Existing Building
- Proposed
- Surface Water Sewer
- Foul Water Sewer

OSI Map Ref: 3391-02 / 3391-07

Area Details

Total Area Outlined in Red:
 560.82 m²
 0.0561 Ha
 0.1386 acre



Unit 14, Block D, M4 Interchange Business Park, Celbridge, Co. Kildare, W23 K85Y.


Ph. 01-6273195 Mob. 087 4171937
 e-mail: vincent@vbce.ie
 www.consulting-engineers.ie

PROJECT:
 Removal of existing main roof and construction of new roof with increased height to facilitate attic conversion, dormer window to rear, construction of first floor to existing rear extension with enclosed small terrace, internal alterations and all associated ancillary site works.

ADDRESS:
 16 Butterfield Avenue, Rathfarnham
 Dublin 14, D14 H3K5

| | | |
|-------------------|------------------------------|------------------------------|
| A3 | CLIENT: Peter O'Byrne | DRAWING No: BCE-POB-SL-01 |
| DATE: 03-06-22 | DRAWN BY: Leandro | CHECKED BY: V BRADY |
| SCALE: 1:500 | DRAWING TYPE: SITE LAYOUT | |

TITLE:
 PROPOSED SITE LAYOUT

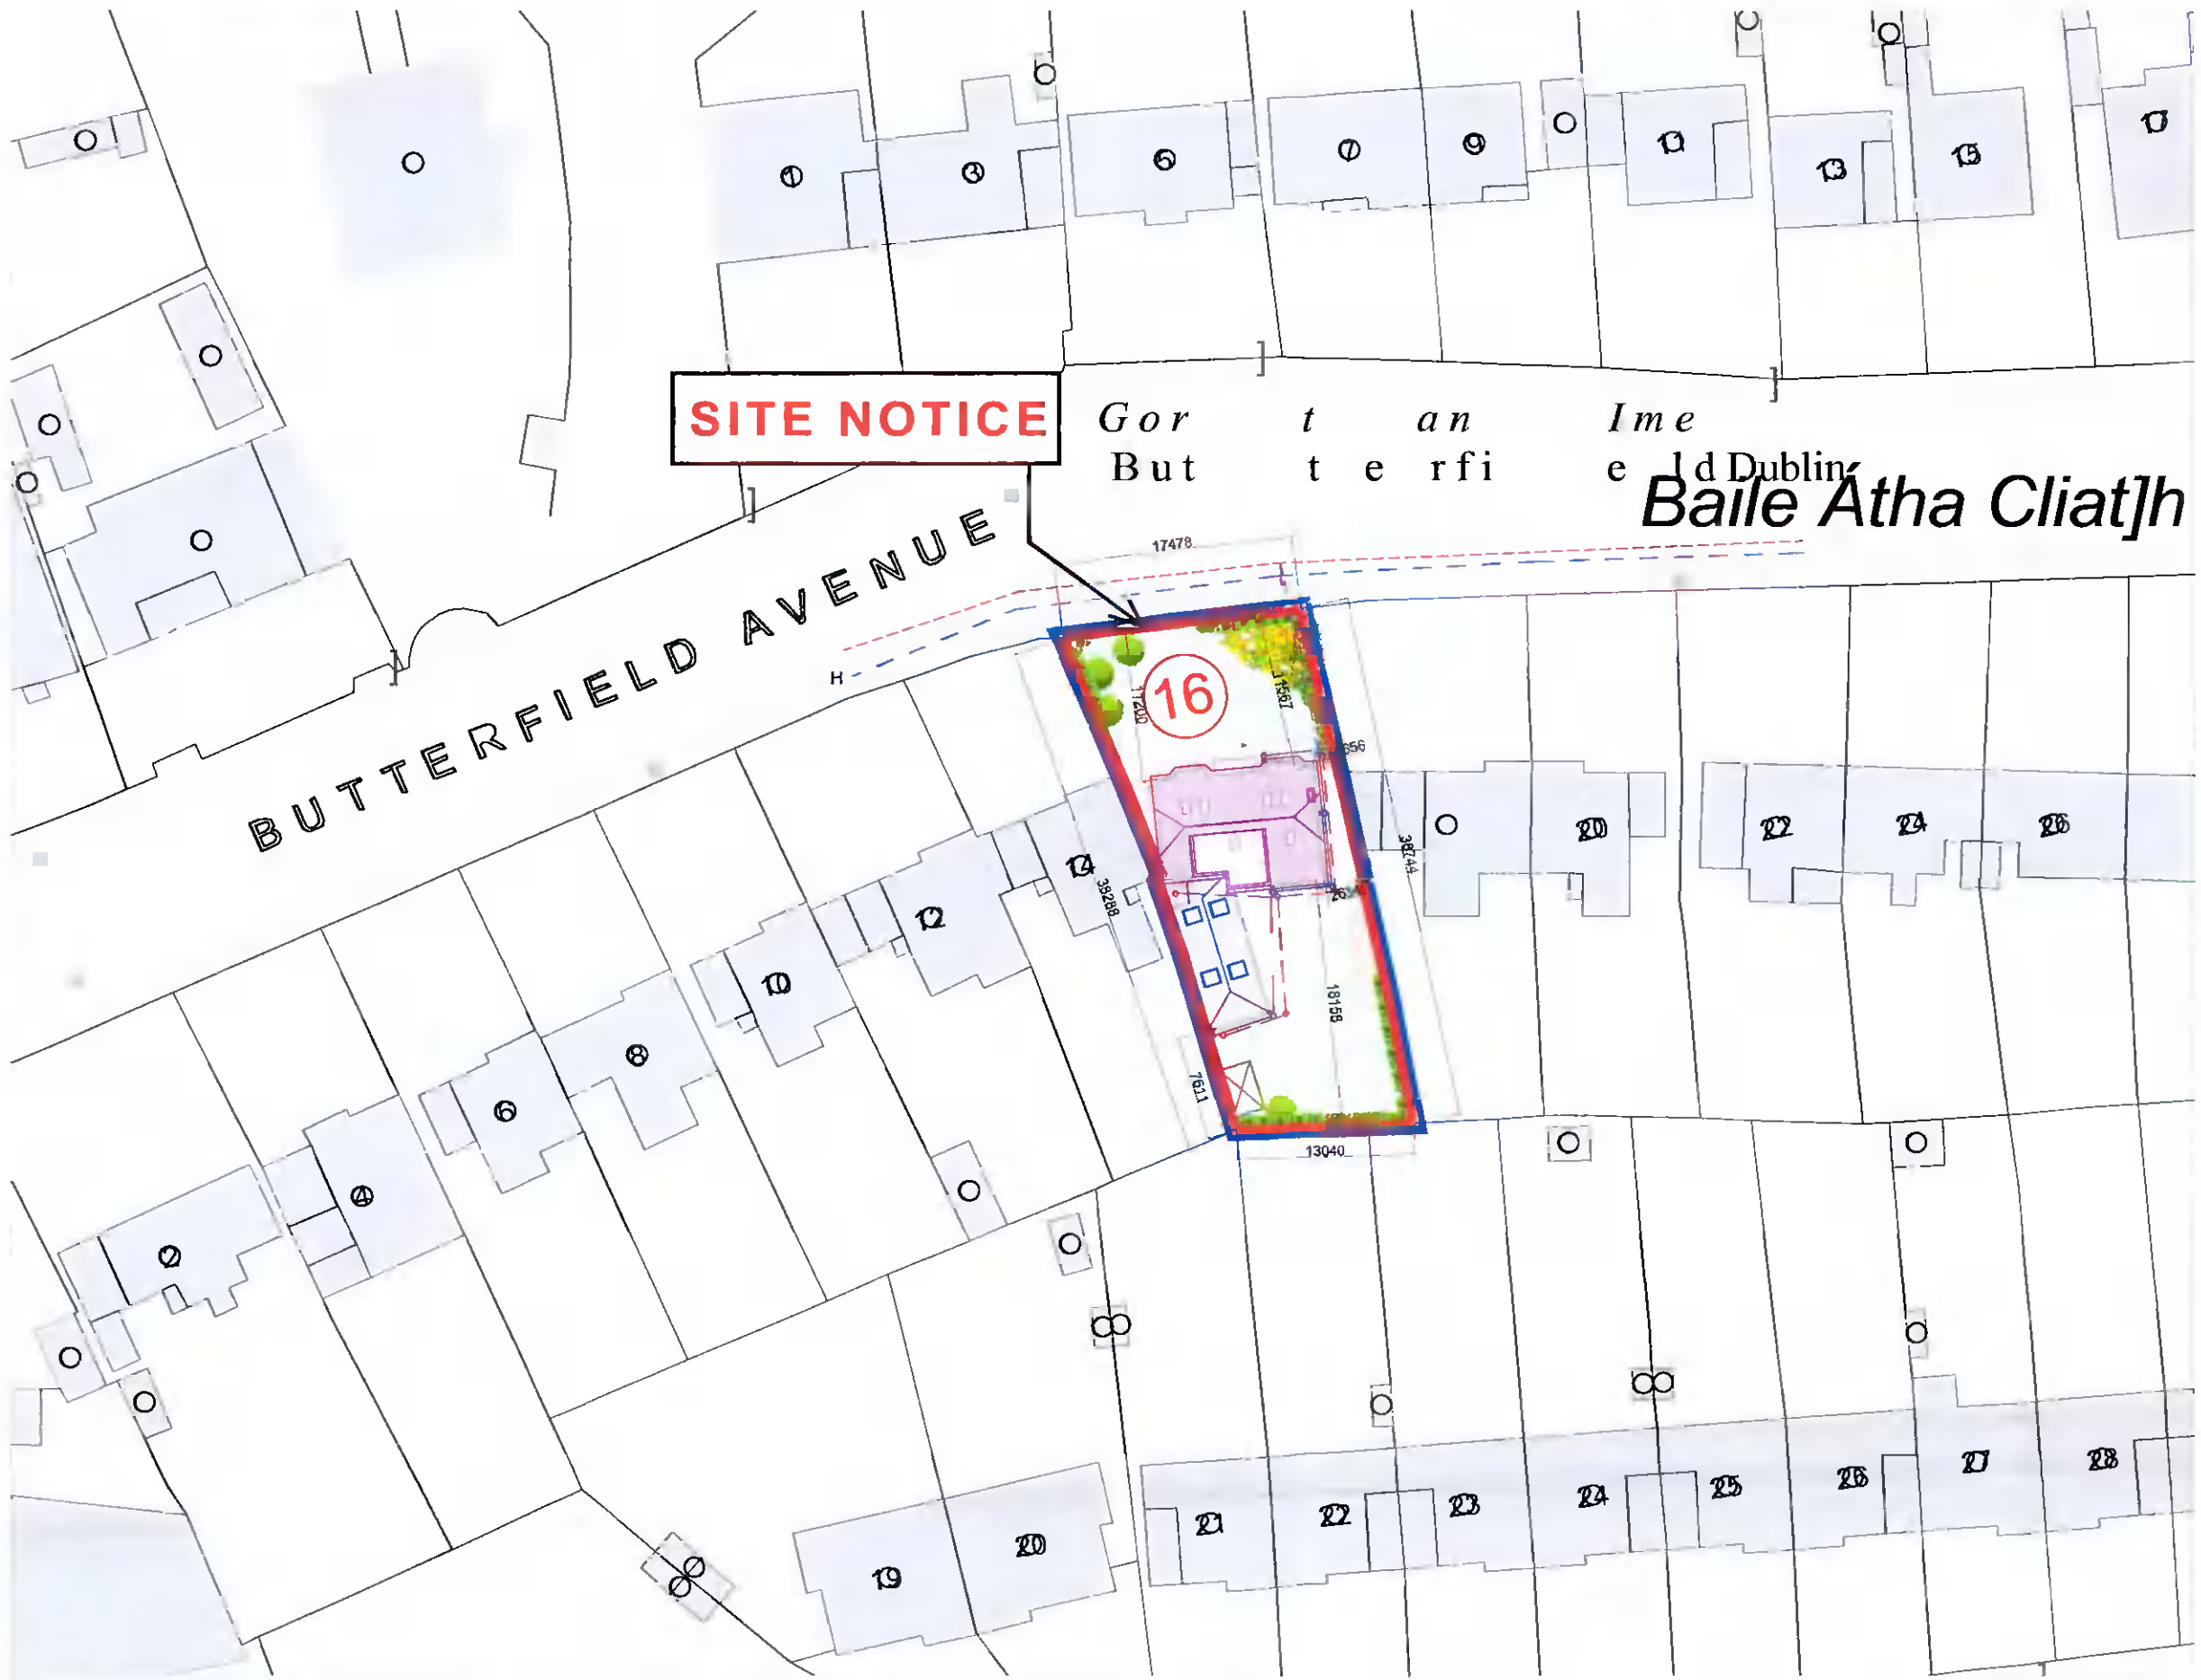

SITE NOTICE

BUTTERFIELD AVENUE

Gort an Ime
 But t e r f i e J d Dublin
Baile Atha Cliath