

Client:





HAZARD IDENTIFICATION LEGEND:

HAZARD IDENTIFICATION (if none state 'none relevant')	CONTROL AND MITIGATION MEASURES

NOTE:
 Hazards listed above are only those considered significant risks and:
 a) not likely to be obvious to a competent contractor or other designers;
 b) unusual; or
 c) likely to be difficult to manage effectively


Section A-A'

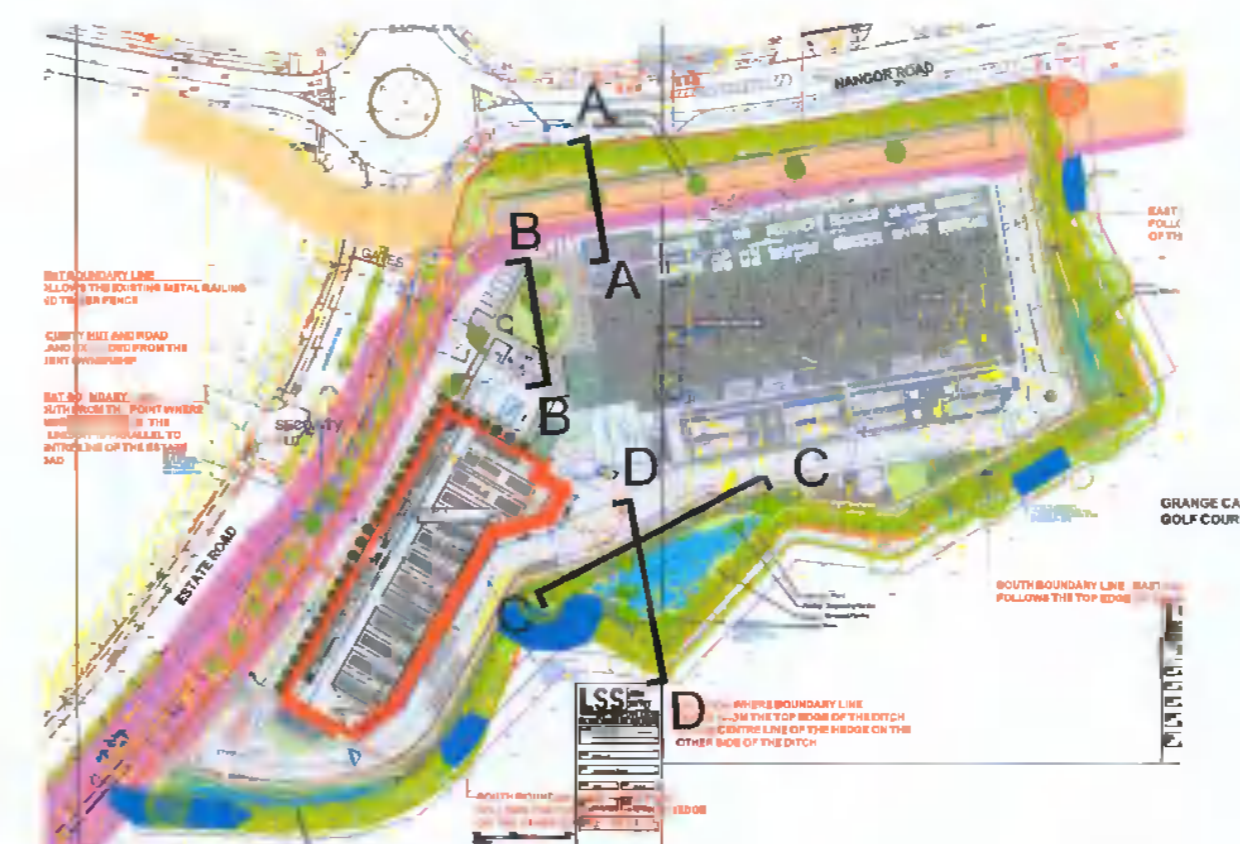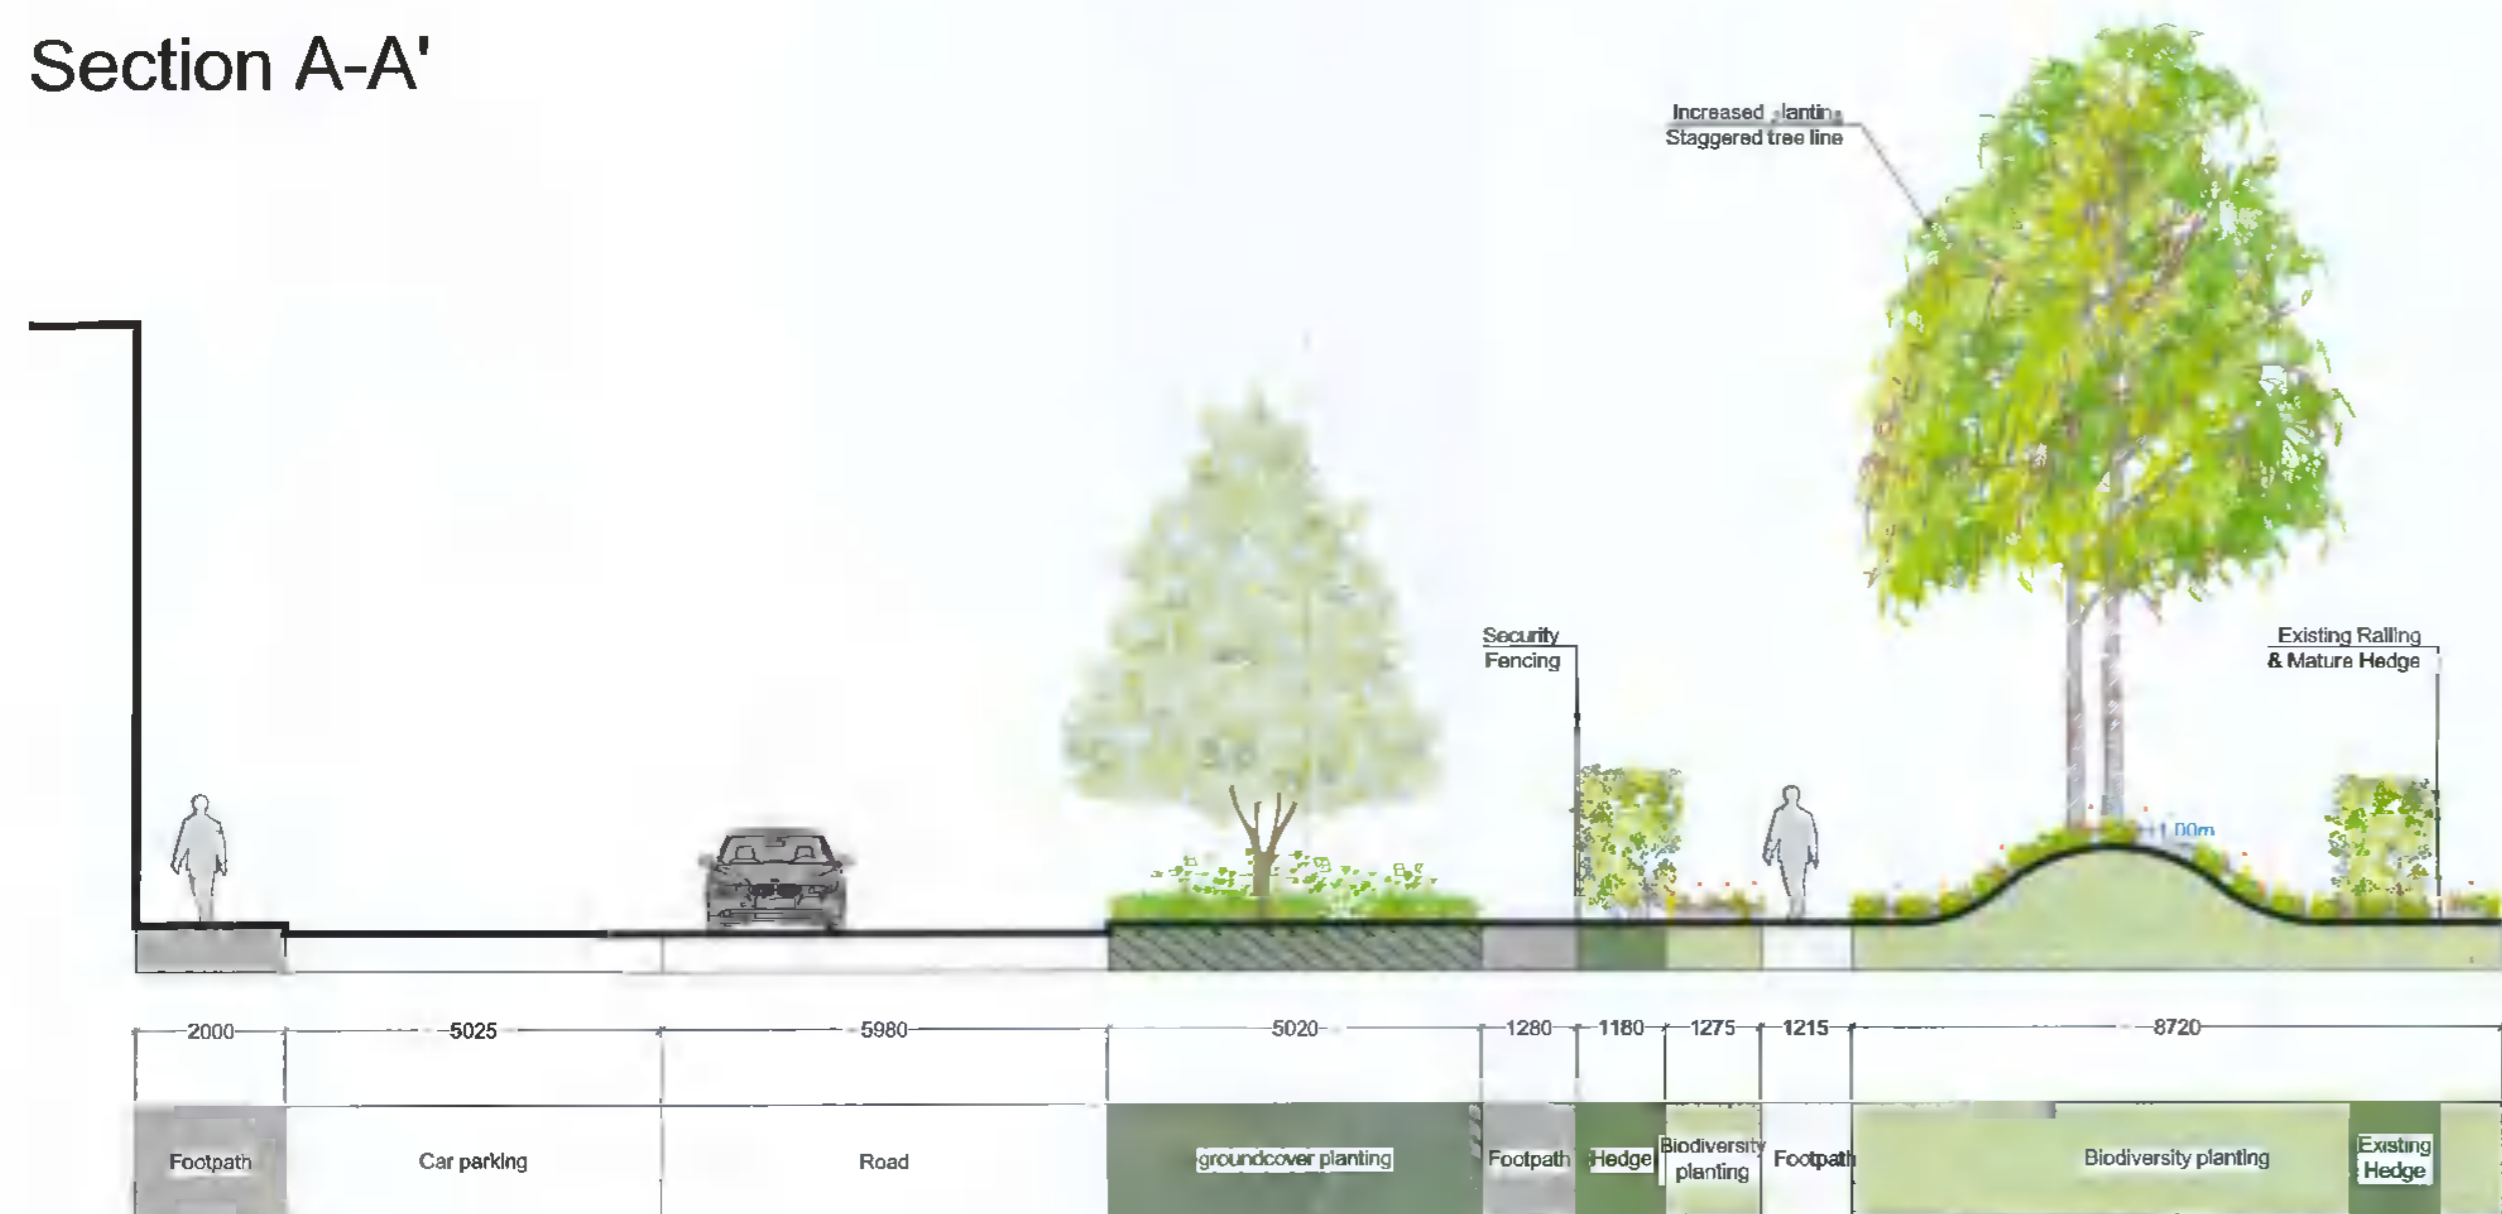

Key Plan: Scale 1.2000



Section D-D'

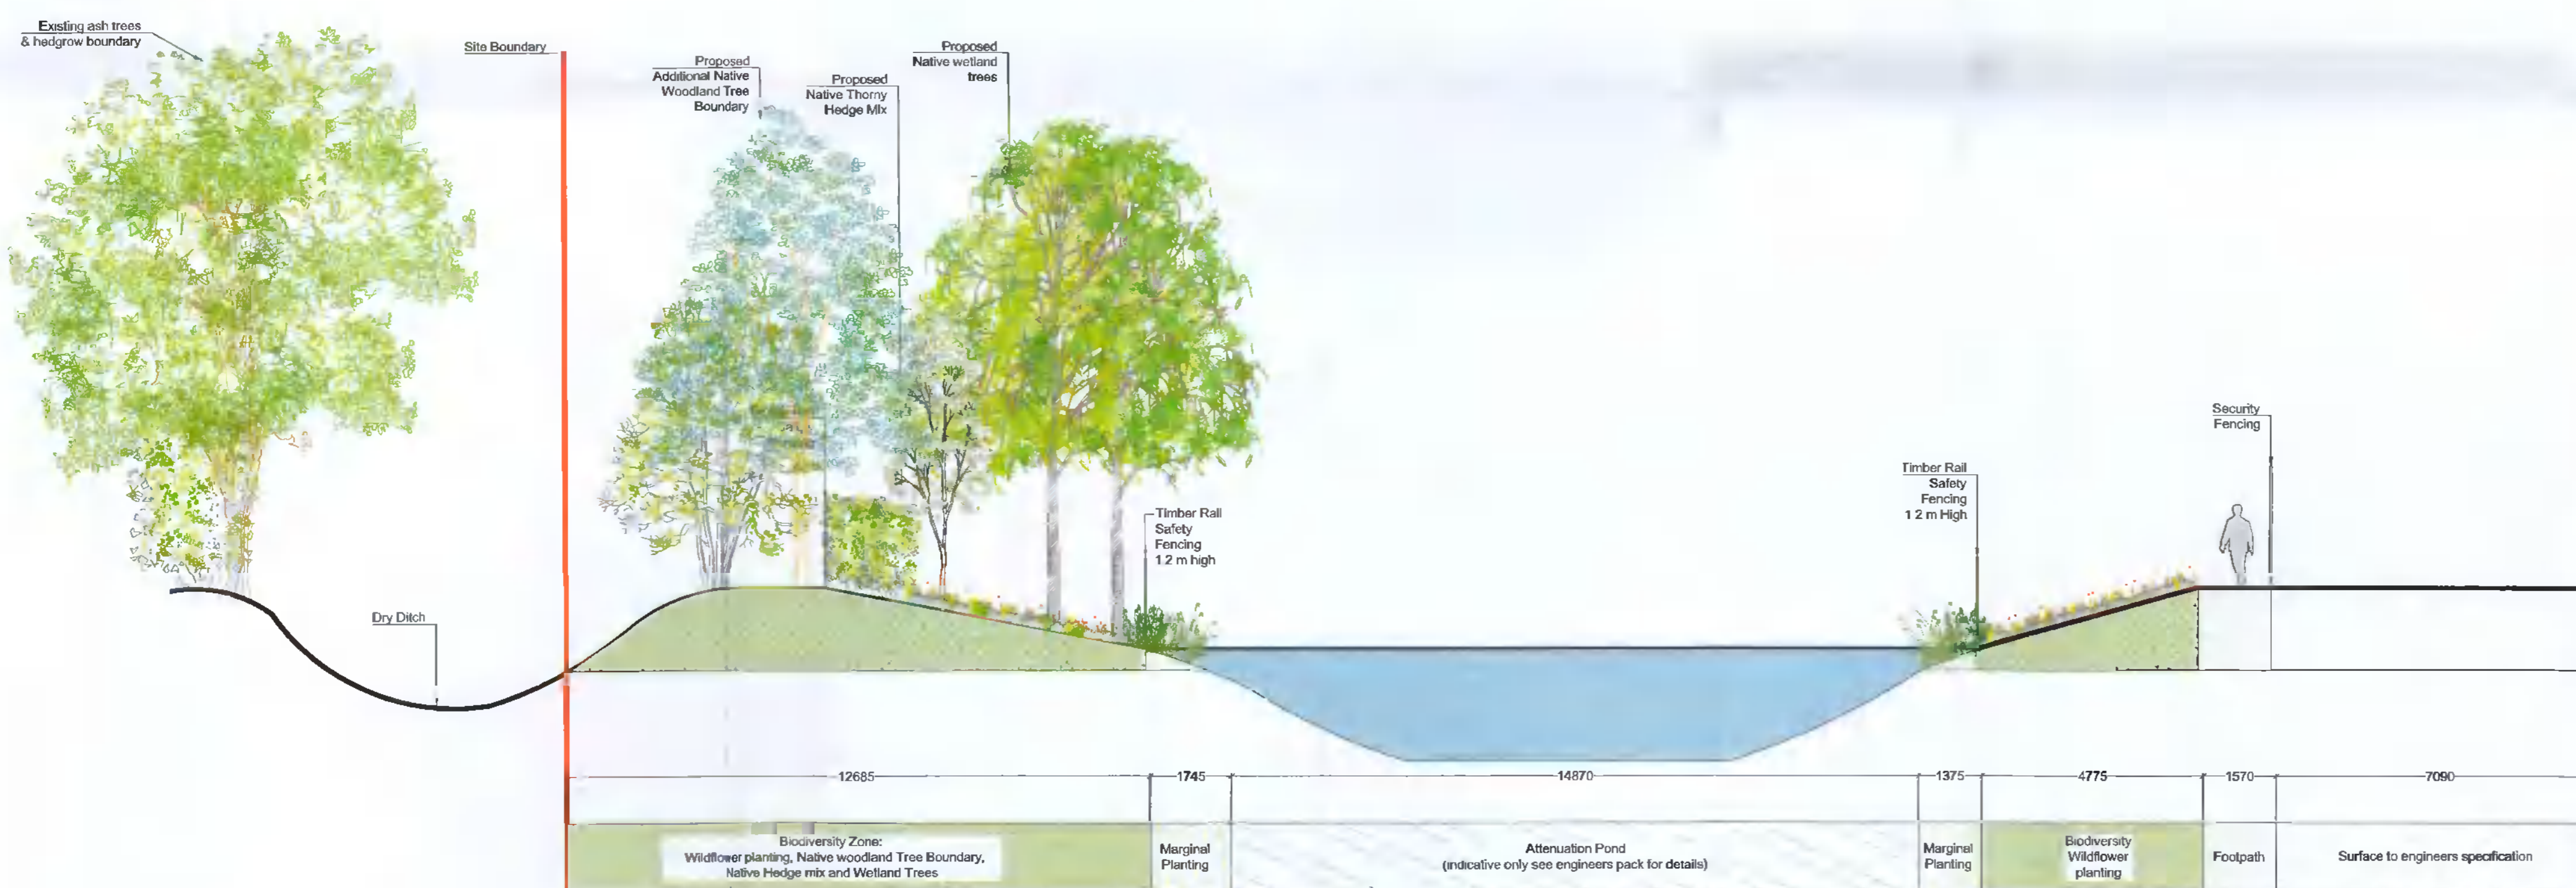

PO2	27/05/22	Issue for Planning	MA	JW	JW
PO1	02/11/21	Planning Compliance	FM	JW	JW
REV	DATE	DESCRIPTION	DWN	CHK	APP

All dimensions to be checked on site. Figured dimensions take preference over scaled dimensions. Any errors or discrepancies to be reported to the Architects. This drawing may not be edited or modified by the recipient.

Copyright and ownership of this drawing is vested in RRD Architects, whose prior written consent is required for its use, reproduction or for publication to any third party. All rights reserved by the law of copyright and by international copyright conventions are reserved to RRD Architects and may be protected by court proceedings for damages and/or injunctions and costs. RRD Architects' Quality Management System are independently certified to ISO 9001:2015.

Key:

Project:
 Equinix DB8

Drawing Title:
 Indicative Landscape Sections
 Compliance Update

Drawing Number:
 DB080-MA-LS-XX-DR-L-PLNT-4051

Scale: 1:100 Paper Size: A1 Purpose: S4 Revision: P02

murray & associates
 landscape architecture

16 The Seapoint Building m@murray-associates.com
 44-45 Clontarf Road, www.murray-associates.com
 Dublin 3, D03 RF93 +353 (0)1 854 0090