




1 North  
1 : 200

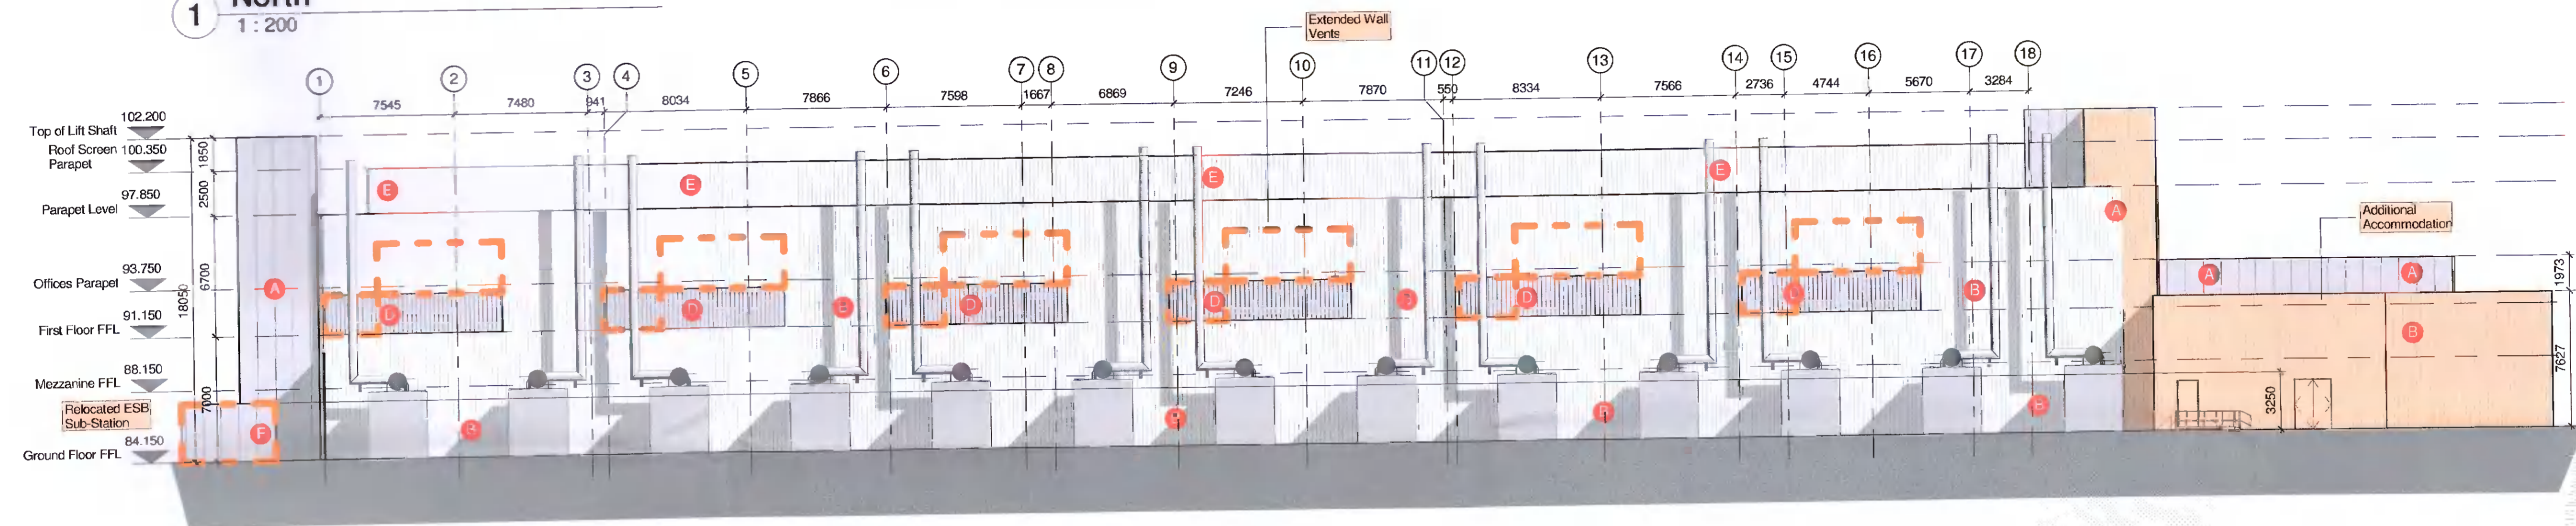


2 South  
1 : 200

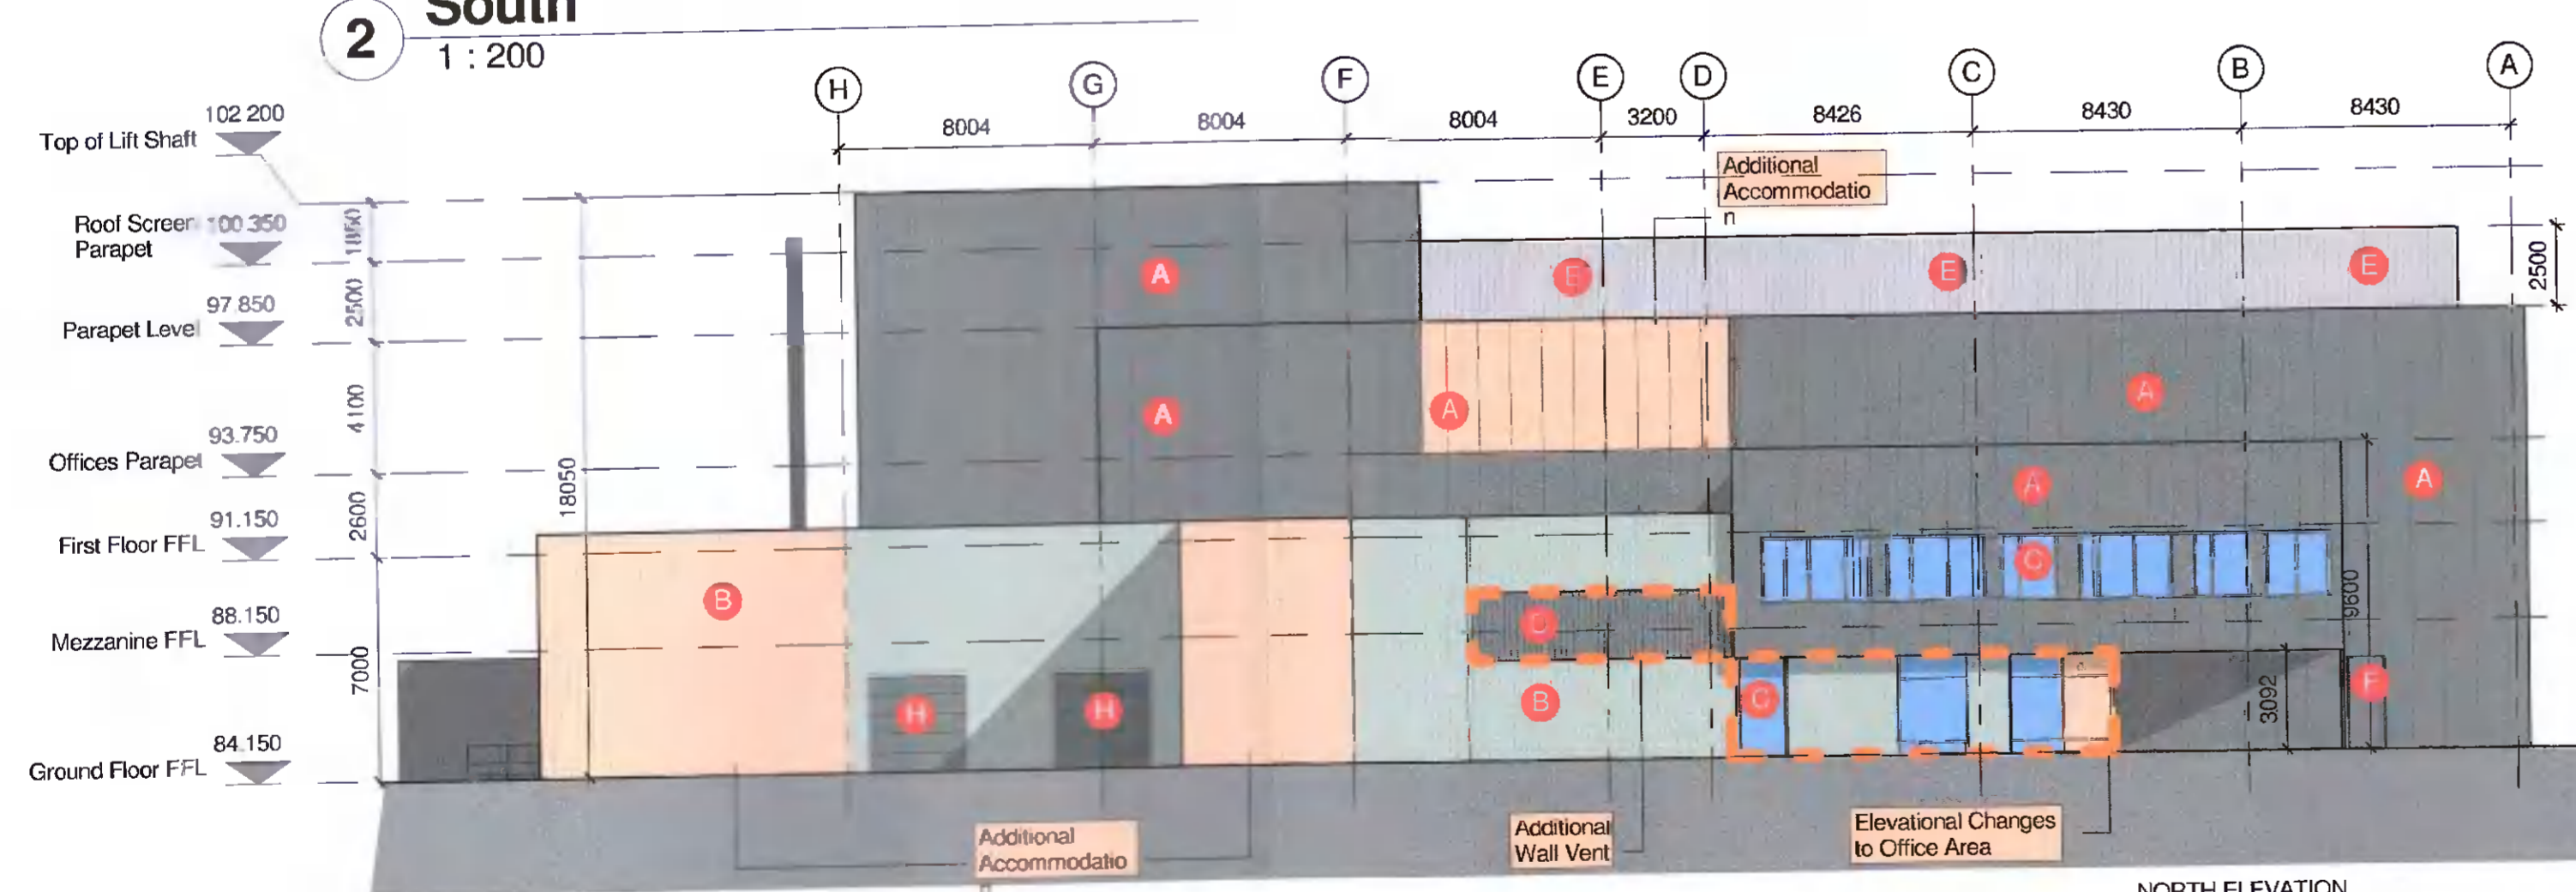

3 East  
1 : 200

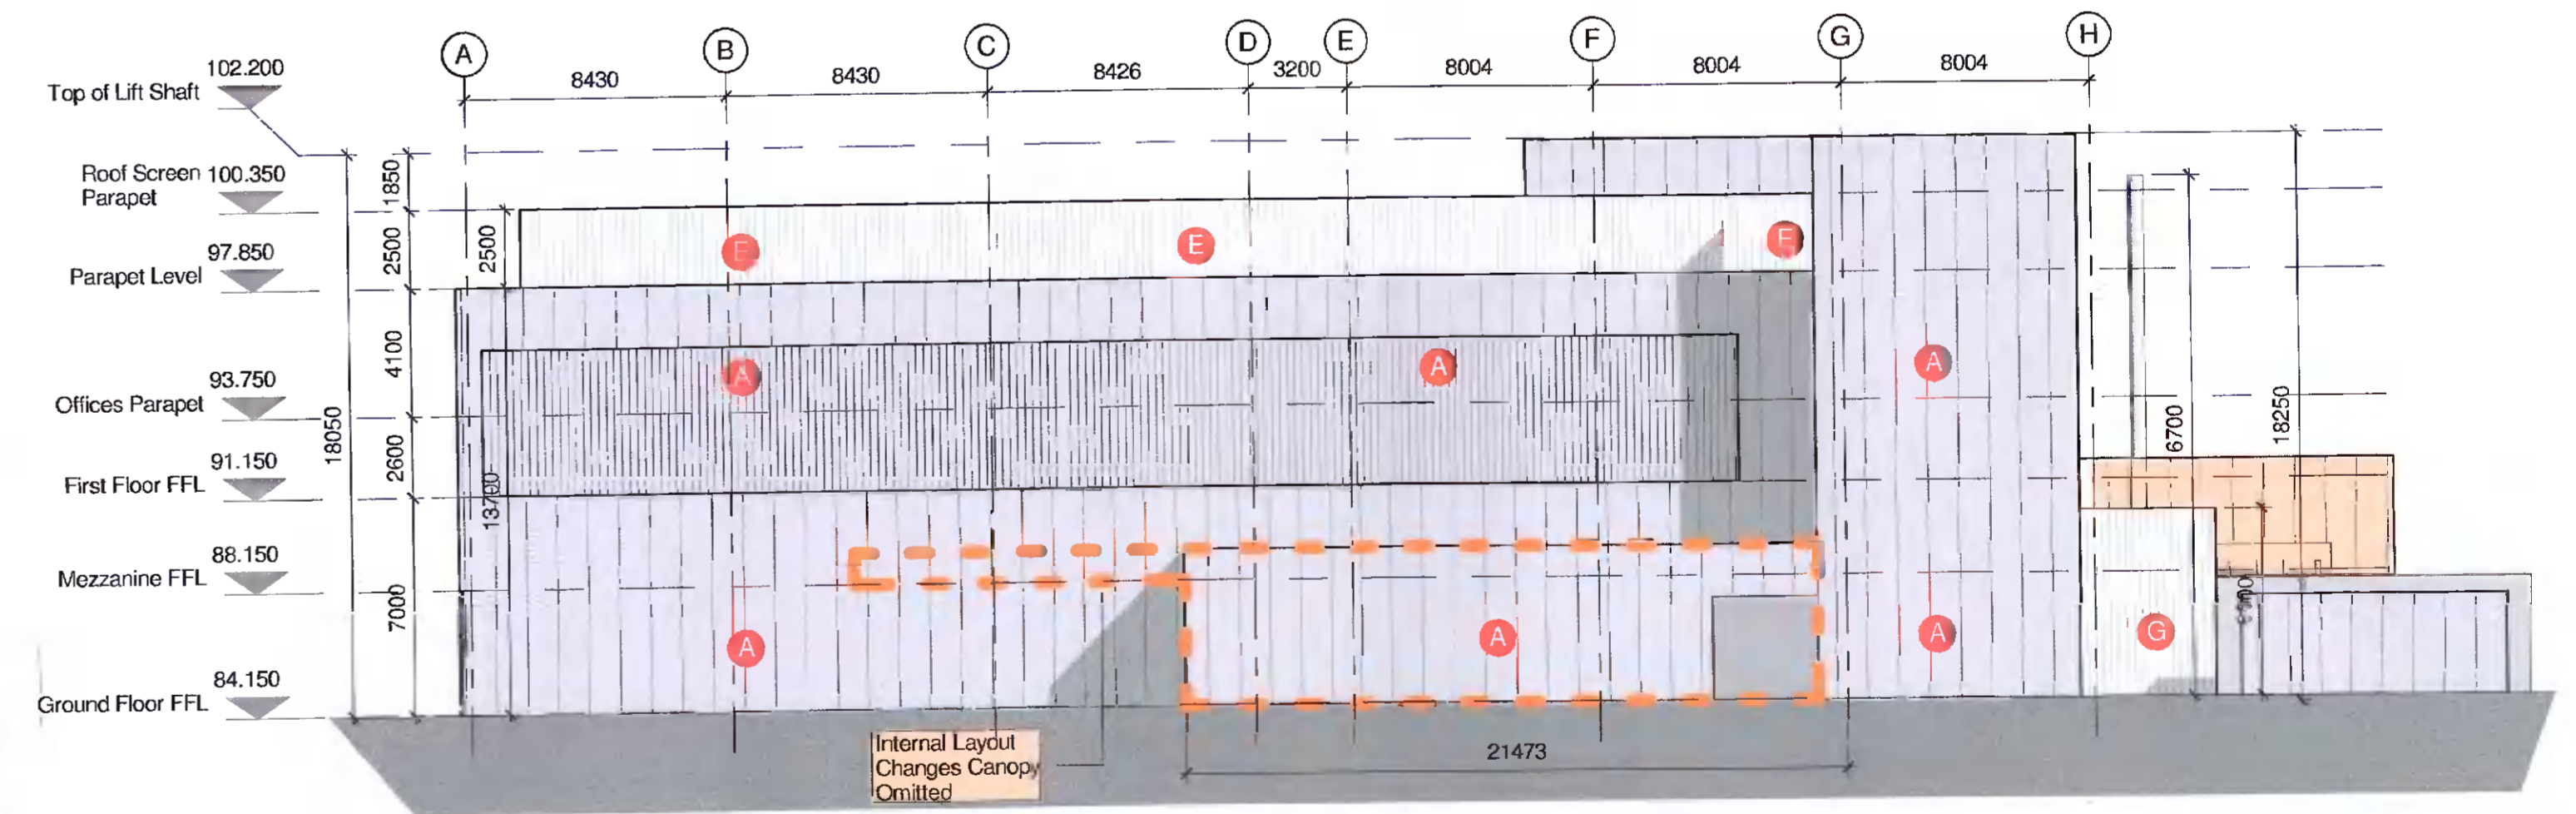

4 West  
1 : 200

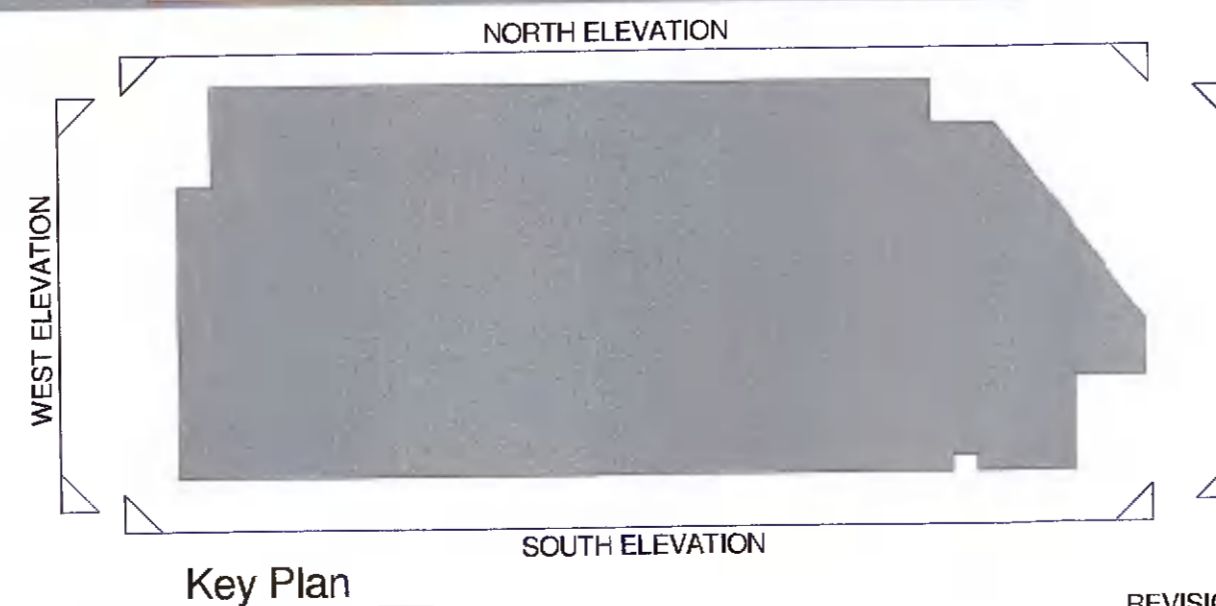

Key Plan

LEGEND:

- A SELECTED COATED METAL WALL PANEL TYPE 1
- B SELECTED COATED METAL WALL PANEL TYPE 2
- C GLAZING
- D LOURVED SCREEN WALL POWDER COATED TO MATCH CLADDING
- E 2.5m HIGH SCREEN TO PLANT POWDER COATED TO MATCH CLADDING
- F PERSONNEL DOOR
- G SCREEN TO EXTERNAL PLANT POWDER COATED TO MATCH CLADDING
- H LOADING BAY DOOR
- Additional Building Area
- Outline of Design Alterations

PLANNING APPLICATION

KAVANAGH TUITE ARCHITECTS

TERMINUS MILLS, CLONSKEAGH ROAD, DUBLIN 6, IRELAND. T. +353 1 2188500  
MAIL@KAVANAGHTUITE.IE

PROJECT:	PROJECT B	STAGE:	PLANNING RETENTION
DRAWING:	Proposed Elevations	REVISION:	A
PROJECT No.	1900	DRAWING No.	200
DATE:	24/08/2015	DRAWN BY:	SML
APPROVED BY:	FG	SCALE:	As indicated

REVISION	DATE	BY	CHKD	DESCRIPTION
X	24/08/2015	MD	FG	PLANNING APPLICATION ISSUED
A	14/12/2017	AH	FG	PLANNING APPLICATION (R) ISSUE

DO NOT SCALE FROM THIS DRAWING  
WORK TO WRITTEN DIMENSIONS ONLY.  
THE CONTRACTOR IS REQUIRED TO CHECK ALL  
DIMENSIONS ON SITE. ANY DISCREPANCY TO BE NOTIFIED  
TO THE ARCHITECT.  
THIS DRAWING IS TO BE READ IN CONJUNCTION WITH  
RELEVANT CONSULTANTS' DRAWINGS AND SCHEDULES.  
THIS DRAWING IS COPYRIGHT OF KAVANAGH TUITE LIMITED