
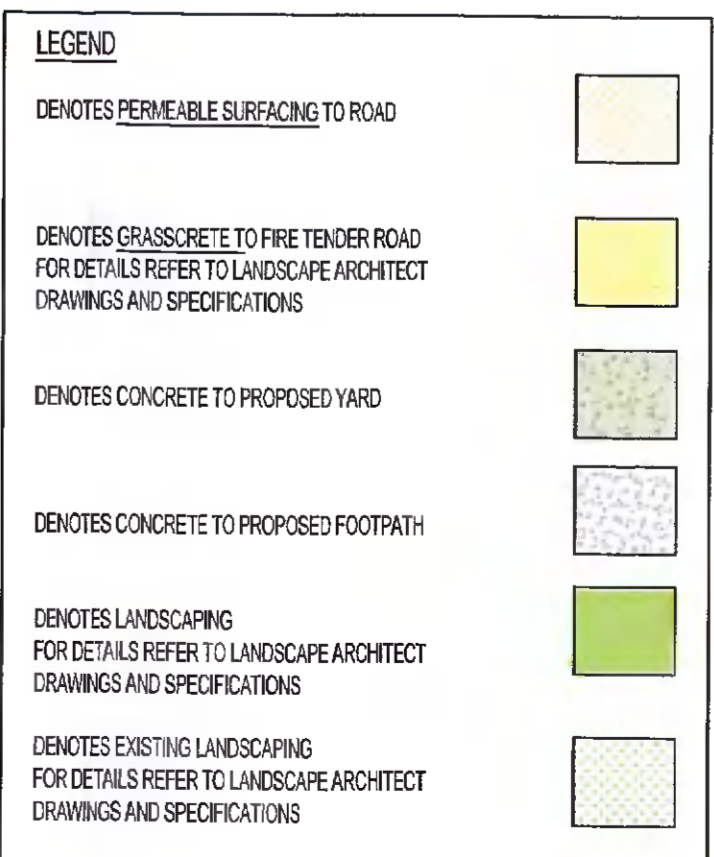


HGV ACCESS/EGRESS ACCESS  
SCALE 1:200

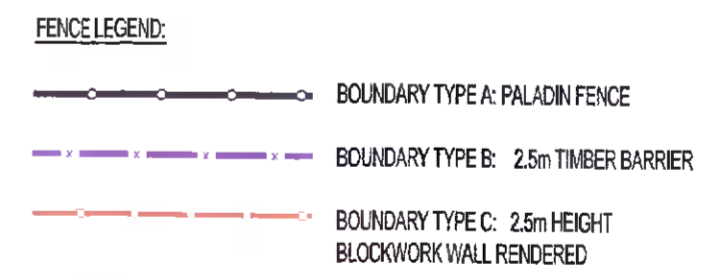

**PEDESTRIAN ACCESS & ELECTRICAL CHARGING**  
SCALE 1:200

PL2	04/06/2022	TK	PK	PK	ISSUED FOR PLANNING ADDITIONAL INFORMATION
PL1	26/06/2022	TK <td>PK <td>PK <td>ISSUED FOR PLANNING</td> </td></td>	PK <td>PK <td>ISSUED FOR PLANNING</td> </td>	PK <td>ISSUED FOR PLANNING</td>	ISSUED FOR PLANNING
Mark	Date	By	CHK	App	Revision

Drawing Status  
**PLANNING A1**

Job Title  
**WAREHOUSE DEVELOPMENT AT MAGNA AVENUE AND MAGNA DRIVE, CITYWEST, DUBLIN 24**

Drawing Title  
**ACCESS DETAILS, ELECTRICAL CHARGING AREAS & SIGHTLINES**

Architect/Client  
**ROCKFACE DEVELOPMENTS LTD.**

**KAVANAGH BURKE CONSULTING ENGINEERS**

Tel: 01-450 0694 Unit G3, Calmount Pk. Ballymount, Dublin 12.  
Fax: 01-426 4340  
Email: pkavanagh@kavanaghuburke.ie

Drn	TK	Checked	PK	Approved	PK
Scale:	1:200 @A1	Date:	JUNE 2022	Job No.:	D1720
Drawing No.:	D2-2	Rev.:	PL2		