



PART OF SITE SECTION EE
SCALE 1:1250



PART OF SITE SECTION EE
SCALE 1:1250

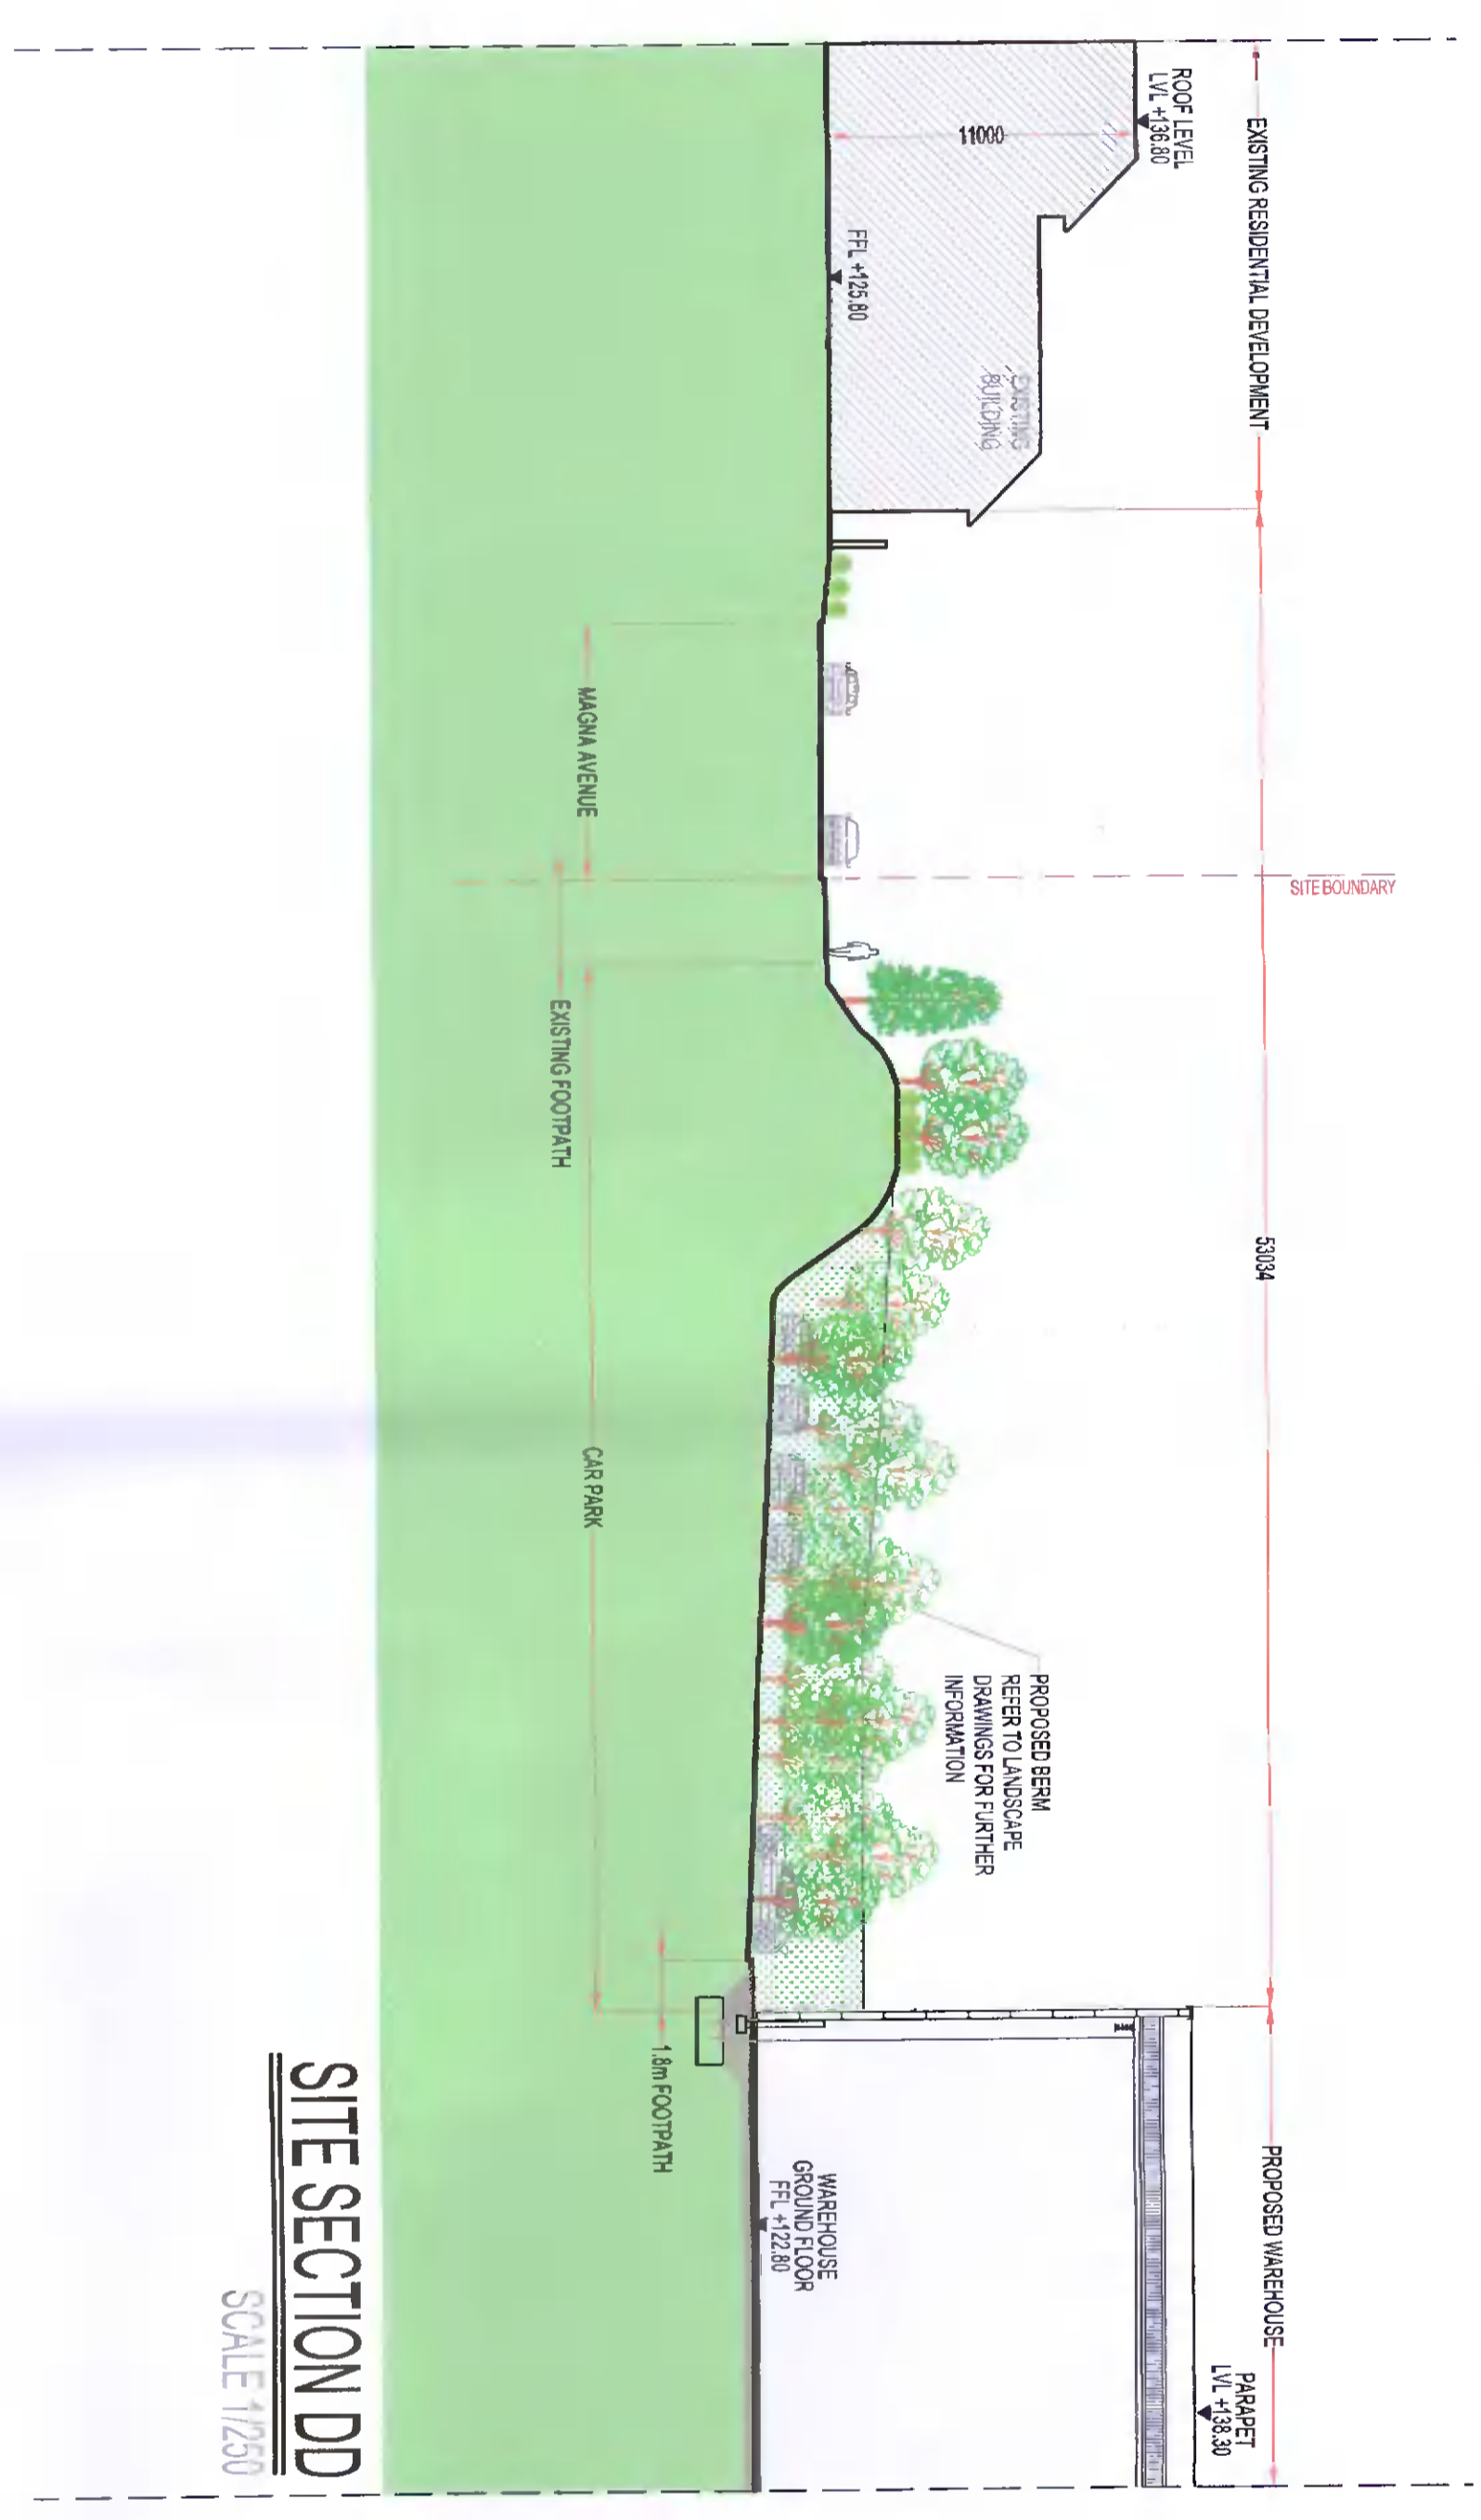

SITE SECTION DD
SCALE 1:1250

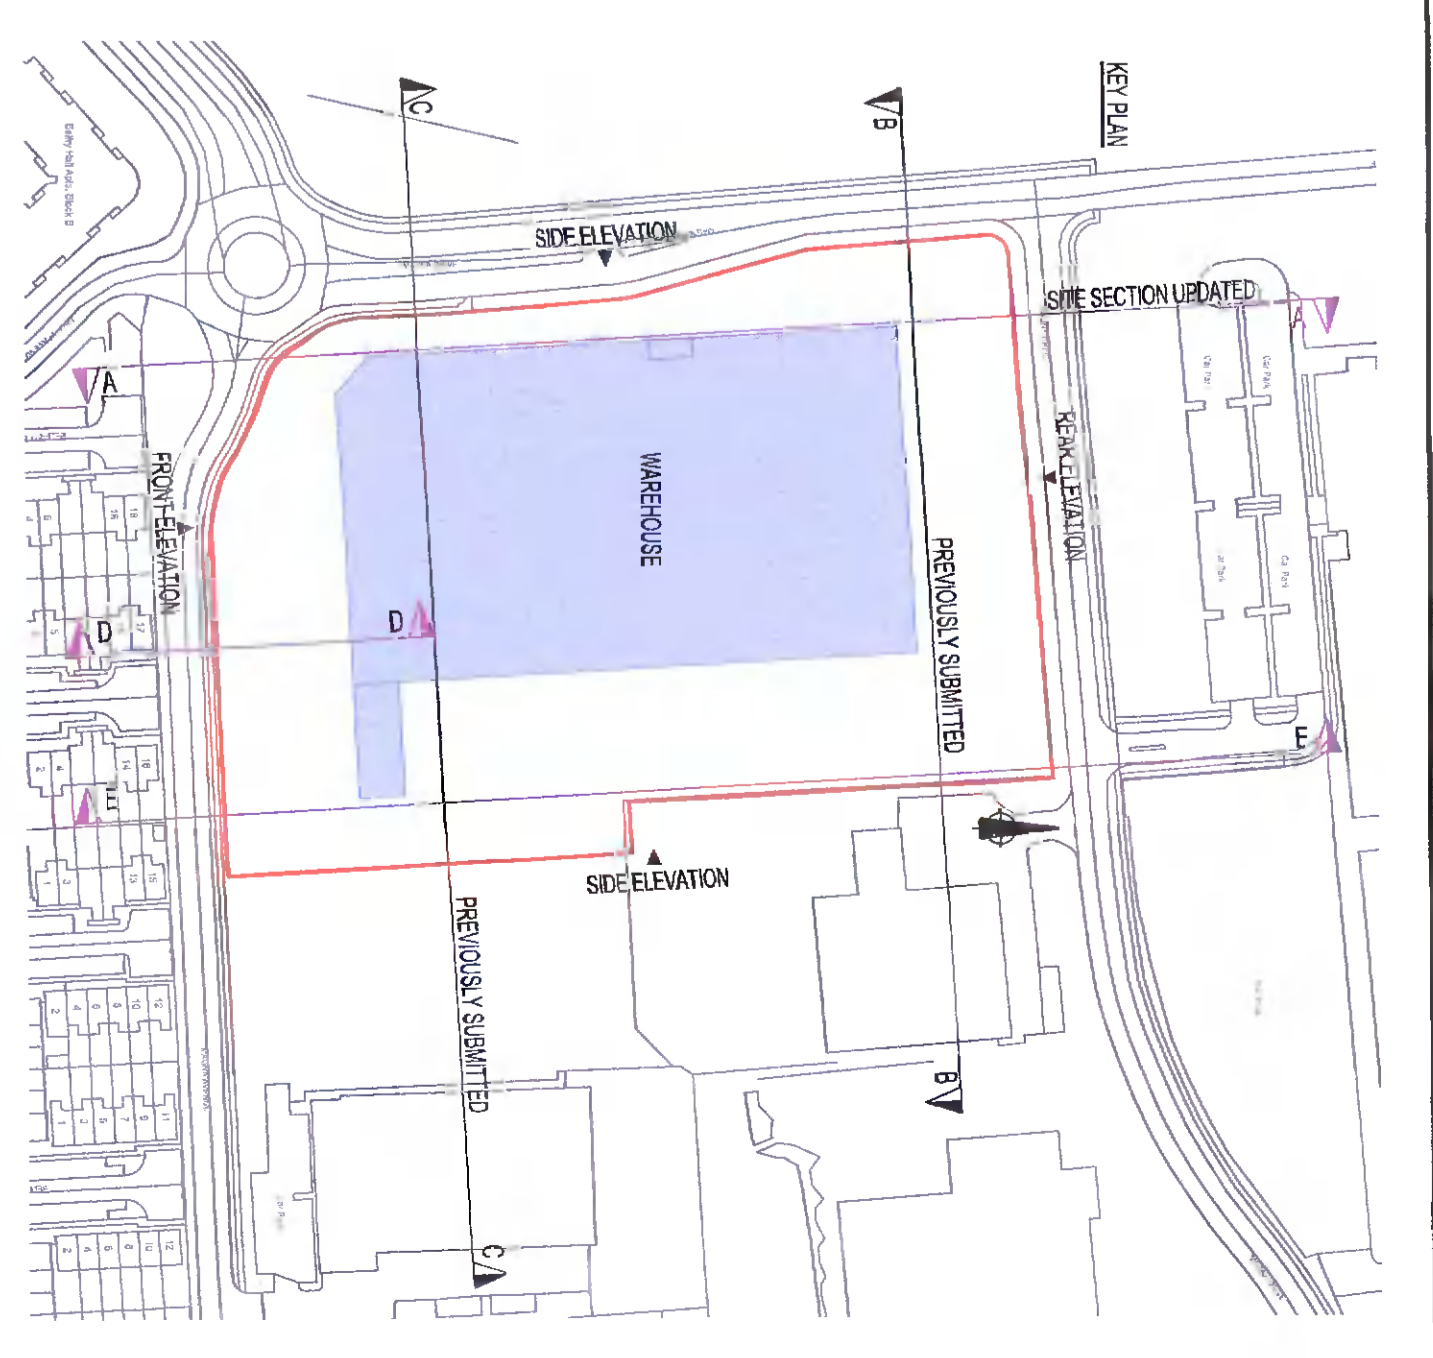

DATE	BY	CHKD	APP'D	SCALE
01/12/20	GA/10	PA/2		
<p>KAVANAGH BURKE CONSULTING ENGINEERS</p> <p>WAREHOUSE DEVELOPMENT AT MAGNA AVENUE AND MAGNA DRIVE, CITYWEST DISTRICT, Z1</p> <p>CONJUGIOUS ELEVATION (SITE SECTION DD & EE)</p> <p>ROCKFACE DEVELOPMENTS LTD.</p>				
<p>KAVANAGH BURKE CONSULTING ENGINEERS</p> <p>12, BELMONT ROAD, BELMONT, DUBLIN 12</p> <p>TEL: 01 452 2200 FAX: 01 452 2201 EMAIL: kavanaghburke@kavanaghburke.ie</p>				