

LEGEND

- Existing tree.
- Existing tree removed.
- 44 x Proposed Scot's Pine, Pinus sylvestris r/b. min. 450-500cm HT.
- 82 x Proposed lime trees, r/b. min 5.5m, 20-25cm girth.
- 98x Proposed birch trees, r/b. min 4.5m, 16-18 cm girth.
- Proposed native hedgerow mix (hawthorn, holly, semi evergreen honeysuckle). 615m long, 4 plants per meter, 0.3 to 1.8m high. See Planting Details.
- Pollinator Friendly Ground cover planting, 3 to 5 plants per m². 620m² = 1860 to 3100 plants.
- Undulating berms to north, west and south boundaries. Contours lines approx +1m. Proposed spot levels indicated. See sections left and Sections Sheet.
- Grass Areas, maintained at varying heights in line with National Pollinator Plan.

- FENCE LEGEND:**
- BOUNDARY TYPE A: PALADIN FENCE
 - BOUNDARY TYPE B: 2.5m TIMBER BARRIER
 - BOUNDARY TYPE C: 2.5m HEIGHT BLOCKWORK WALL RENDERED
 - CRASSCRETE PARKING

Magna

CLIENT:
Rockface Developments Ltd
LOCATION:
Magna Drive and Magna Avenue, Citywest, Dublin 24

DEPARTMENT:
Landscape Architecture

DRAWING TITLE:
Additional Information
Boundary Treatments

DRAWING STATUS:
RFI


DRAWN BY: CHECKED:
DH SR
DRAWING NO: DATE:
FI-02 08/06/2022

SCALE:
As Shown @ A1

Copyright for all drawings and documents prepared by Enviroguide Consulting shall remain the property of Enviroguide Consulting. Figure dimensions ONLY to be taken from this drawing. All scaled measurements are dependent on accuracy of original source. Enviroguide Consulting does not accept responsibility for 3rd party additions to this drawing.


Paladin Fence

Scale: 1:50

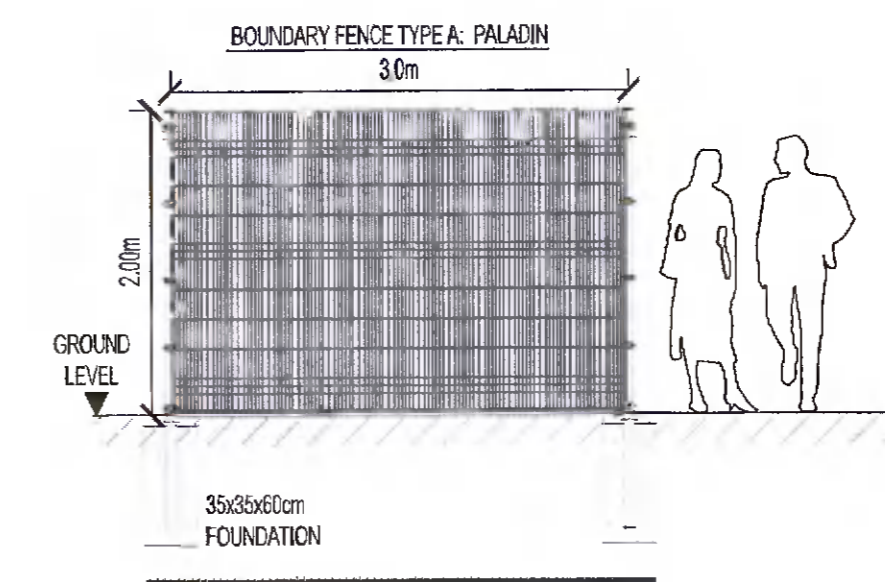


2.5m High Rendered Block Wall

Scale: 1:50

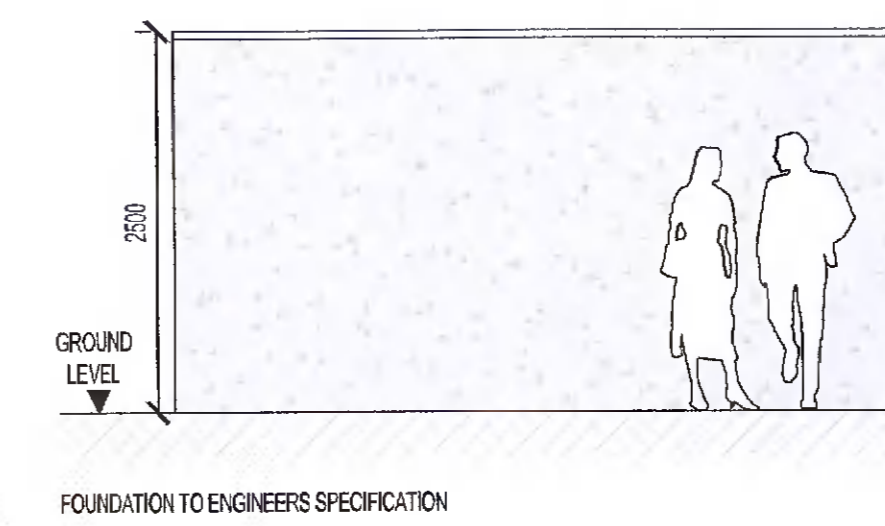


Timber Barrier

Scale: 1:50

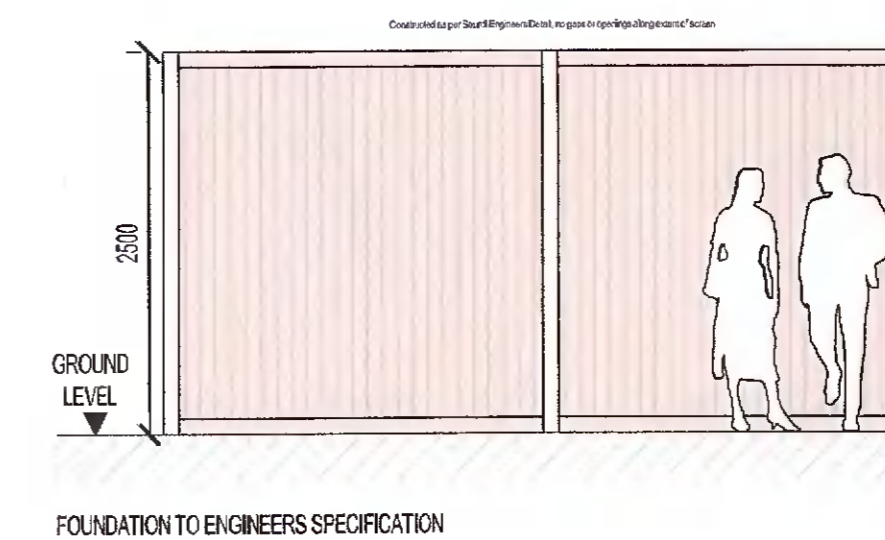

grass crete

Scale: 1:50 Plan

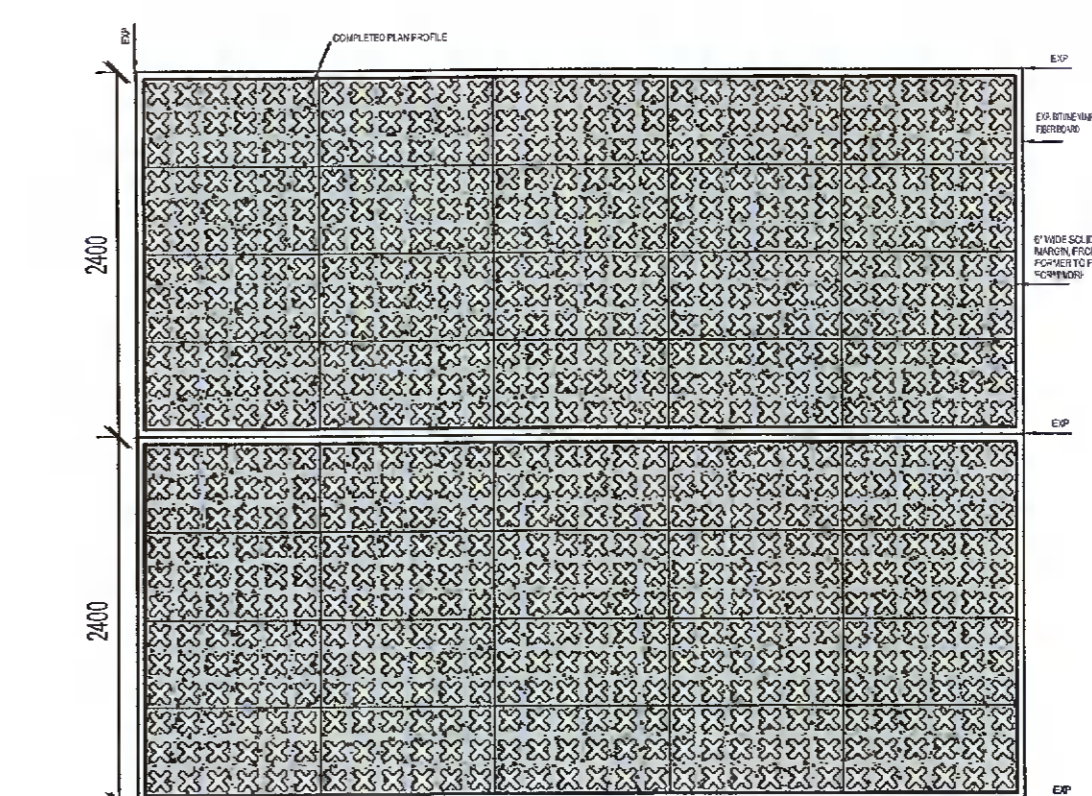

Boundary Treatments

Scale: 1:500

60% CARPARK SPACES PROVIDED INCLUDING 4 NO DISABLED SPACES.