



Tree Planting Detail
Scale: 1:50

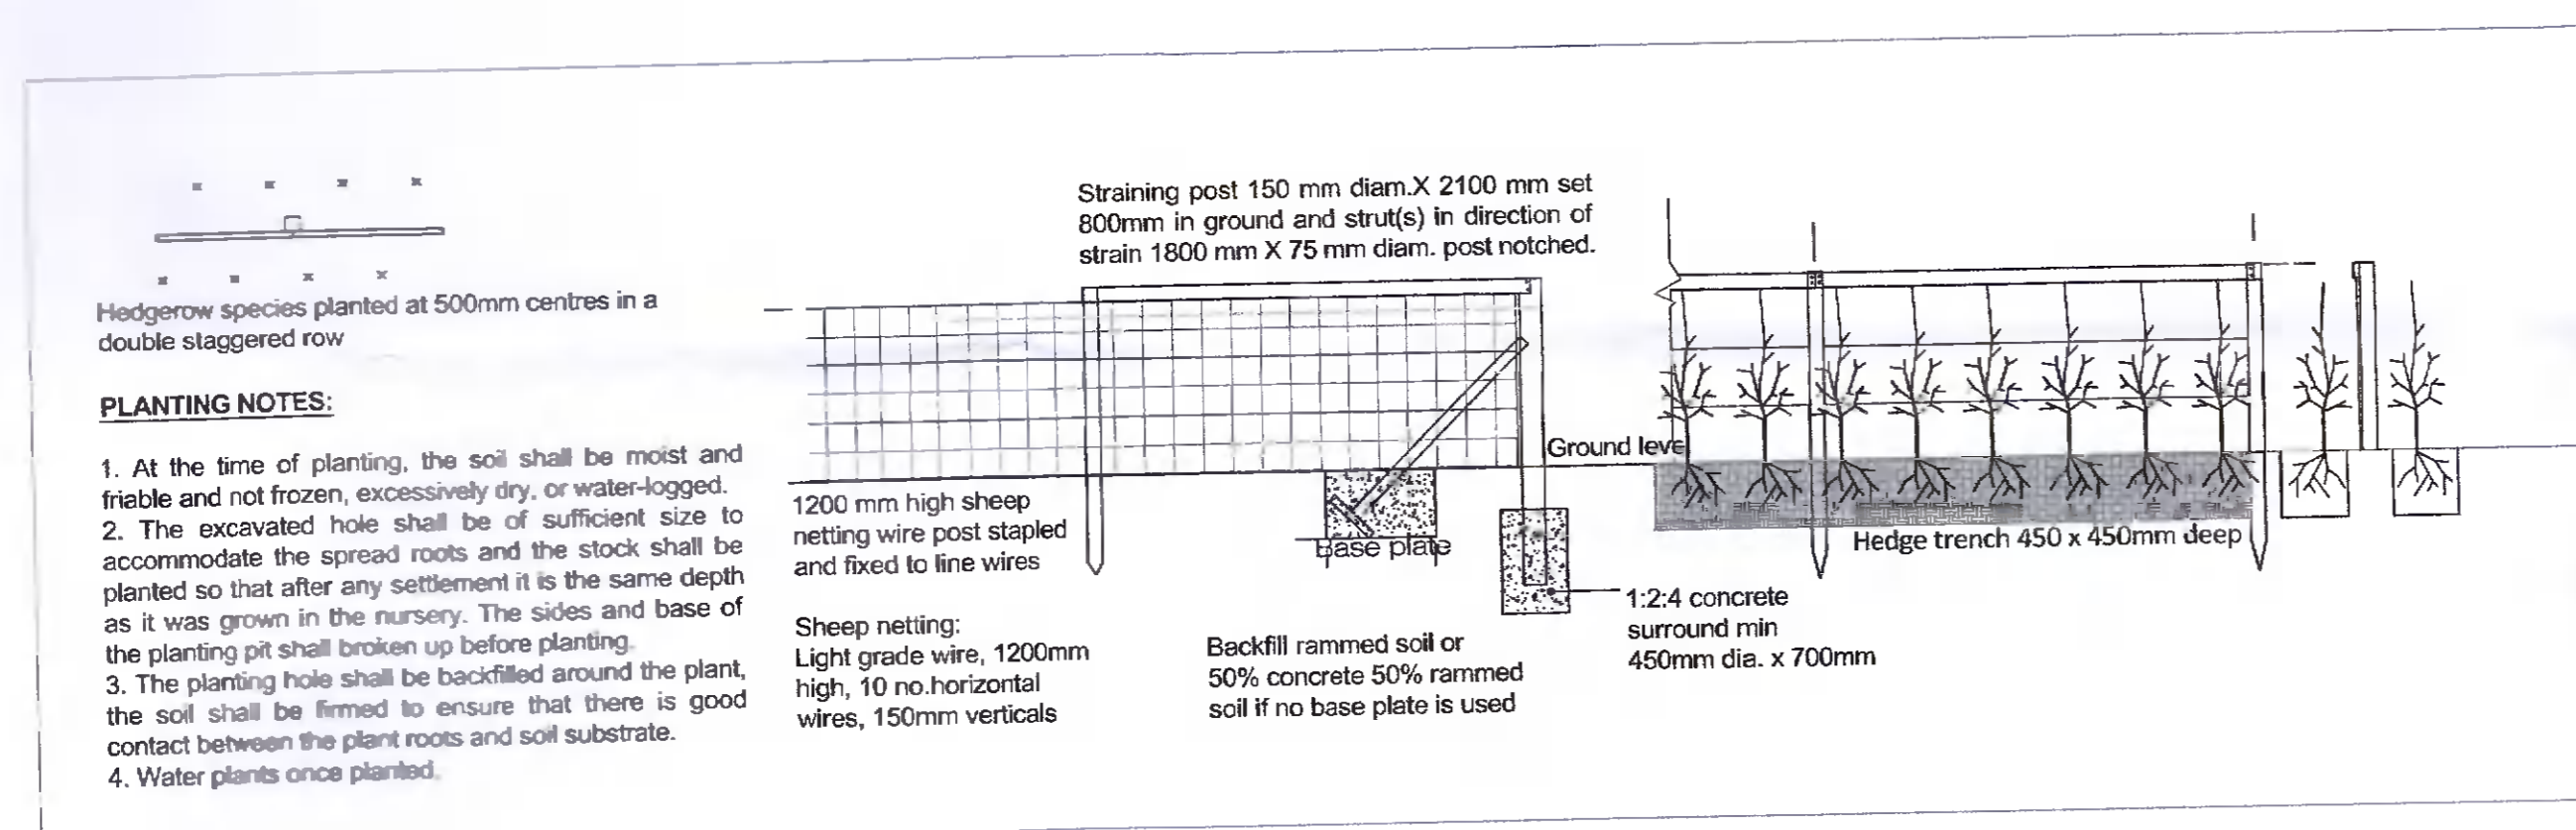

Hedge Planting Detail
Scale: 1:50

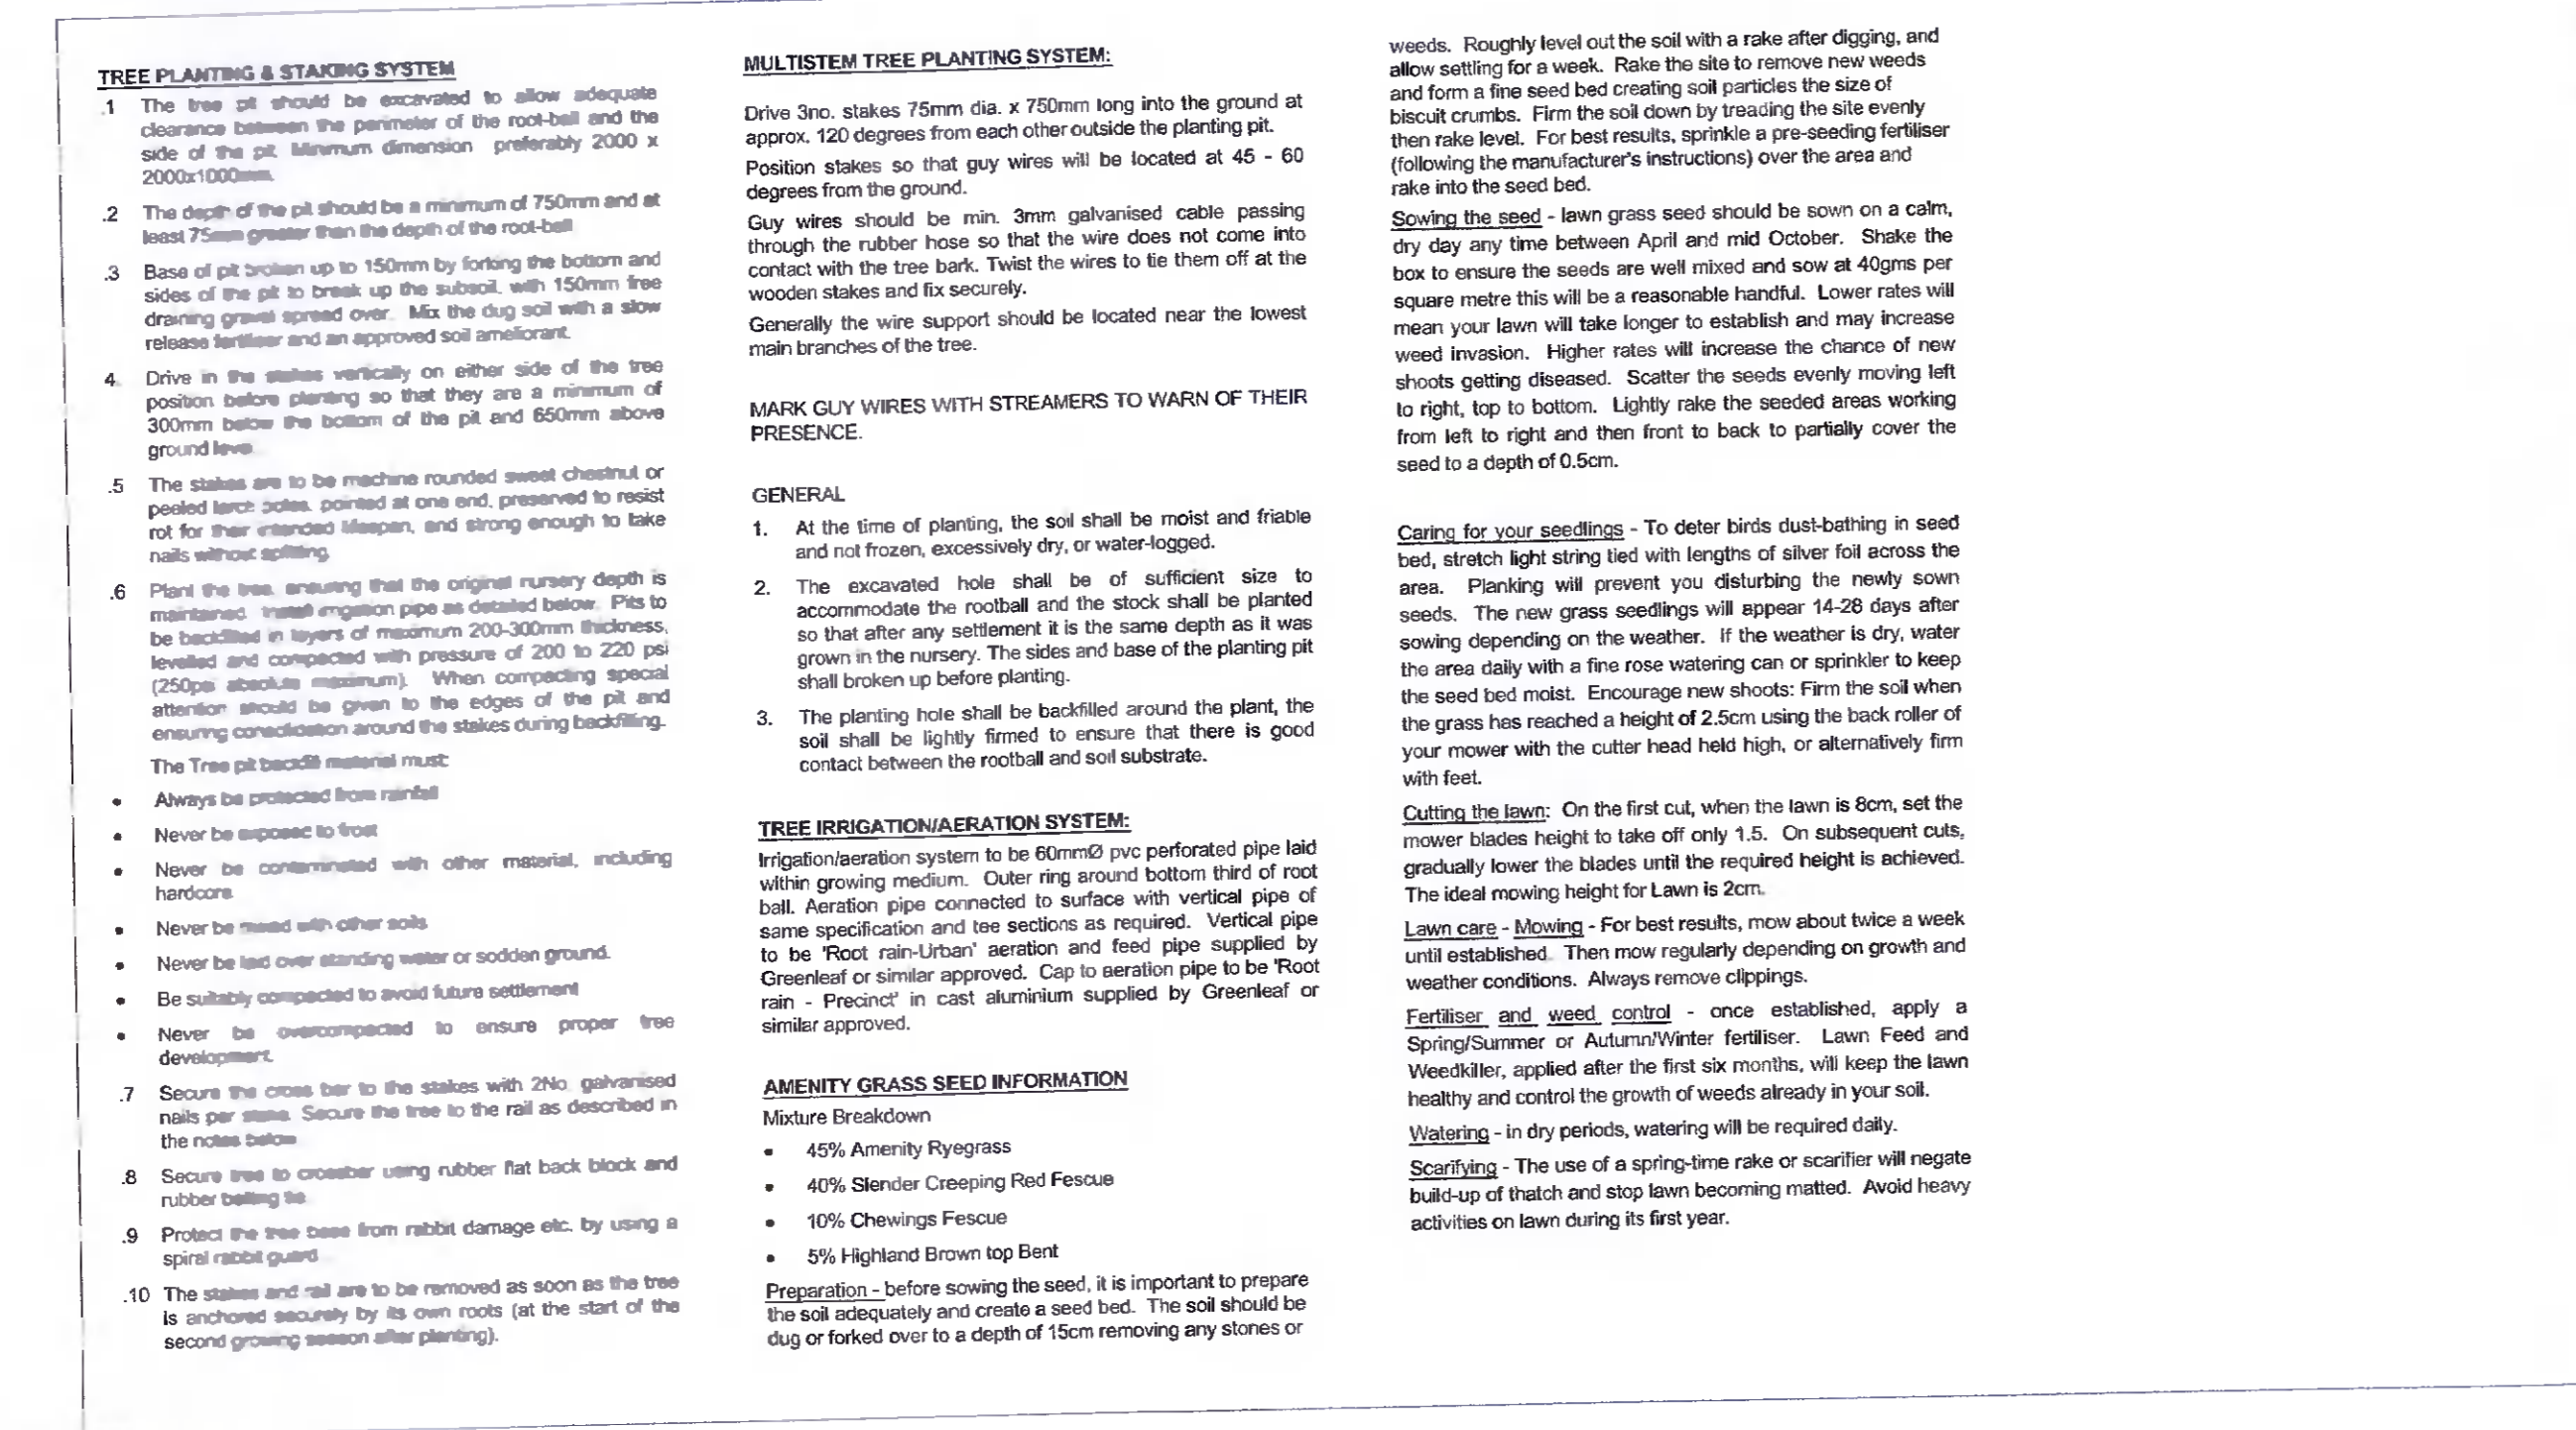

Clear Spiral Tree Guard

Proposed tree planting
44 x Proposed Scot's Pine, Pinus sylvestris r/b, min 450-500cm HT.
82 x Proposed lime trees, r/b, min 5.5m, 20-25cm girth.
98x Proposed birch trees, r/b, min 4.5m, 16-18 cm girth.

Pollinator Friendly Ground cover planting, 3 to 5 plants per m².
620m² = 1860 to 3100 plants.

Botanical name	Common name	Plant size
Elaeagnus x ebbingei	(Ebbinge's silverberry)	1.5 to 2 Litre
Elaeagnus pungens	(Silverthorn)	1.5 to 2 Litre
Mahonia repens	Ground cover mahonia	1.5 to 2 Litre
Viburnum tinus 'Eve Price'	Viburnum	1.5 to 2 Litre
Berberis darwinii	Barberry	1.5 to 2 Litre
Hebe species	Hebe	1.5 to 2 Litre
Perovskia atriplicifolia	Russian sage	1.5 to 2 Litre
Erica carnea sp	Winter flowering heather	1.5 to 2 Litre
Salvia sp	Sage	1.5 to 2 Litre

Proposed native hedgerow mix

Origin	Common name	Botanical name	Quantity	Plant type	Planted size
Native	Hawthorn	Crataegus monogyna	600	Bare root	1.8m
Native	Hawthorn	Crataegus monogyna	760	Bare root	60-90cm
Native	Blackthorn	Prunus spinosa	300	Bare root	60-90cm
Native	Holly	Ilex aquifolium	600	P8 to 2 Litre pot	30-40 cm
Native	Dog rose	Rosa canina	100	Bare root	60-90cm
Native	Honeysuckle	Lonicera periclymenum	100	2 Litre pot	30-40 cm
			TOTAL		2460

All landscape works to be completed within 1 year of practical completion of building works and to include a minimum 18-month landscape maintenance period and defects liability clause.

Magna

CLIENT:
Rockface Developments Ltd
LOCATION:
Magna Drive, Gibbons,
City West, Dublin.

DEPARTMENT:
Landscape Architecture

DRAWING TITLE:
Additional Information
Planting Details

DRAWING STATUS:
RFI

DRAWN BY:
DH

CHECKED:
SR

DRAWING NO:
FI-03

DATE:
08/06/2022

SCALE:
As Shown @ A1

Copyright for all drawings and documents prepared by Enviroguide Consulting shall remain the property of Enviroguide Consulting. Figured dimensions ONLY to be taken from this drawing. All scaled measurements are dependent on accuracy of original source. Enviroguide Consulting does not accept responsibility for 3rd party additions to this drawing.