
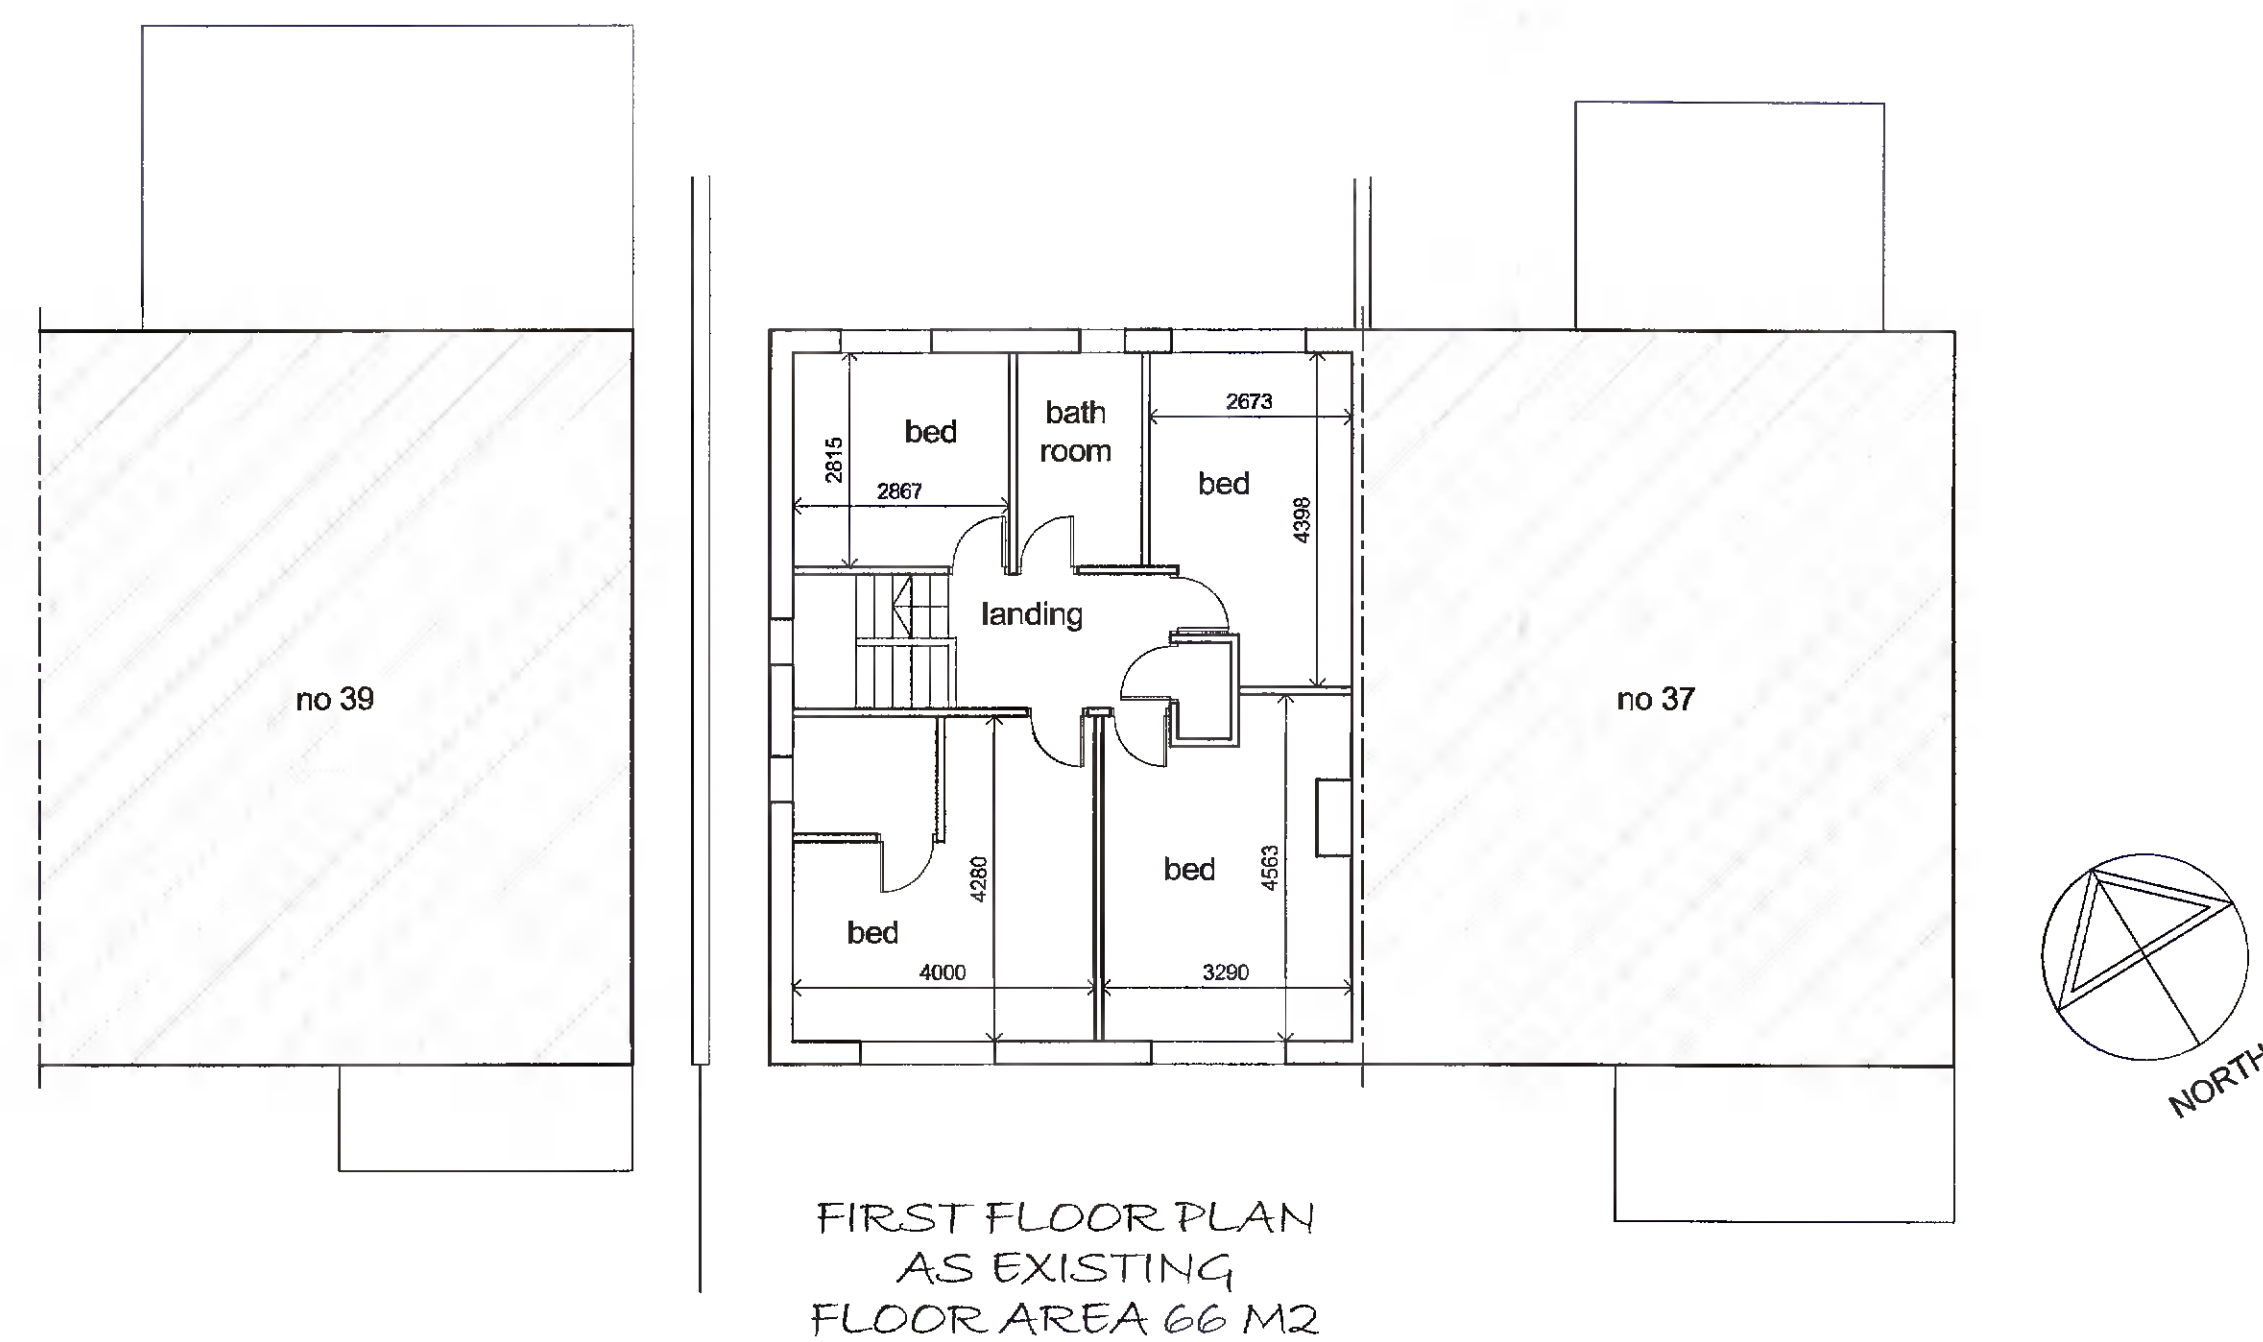
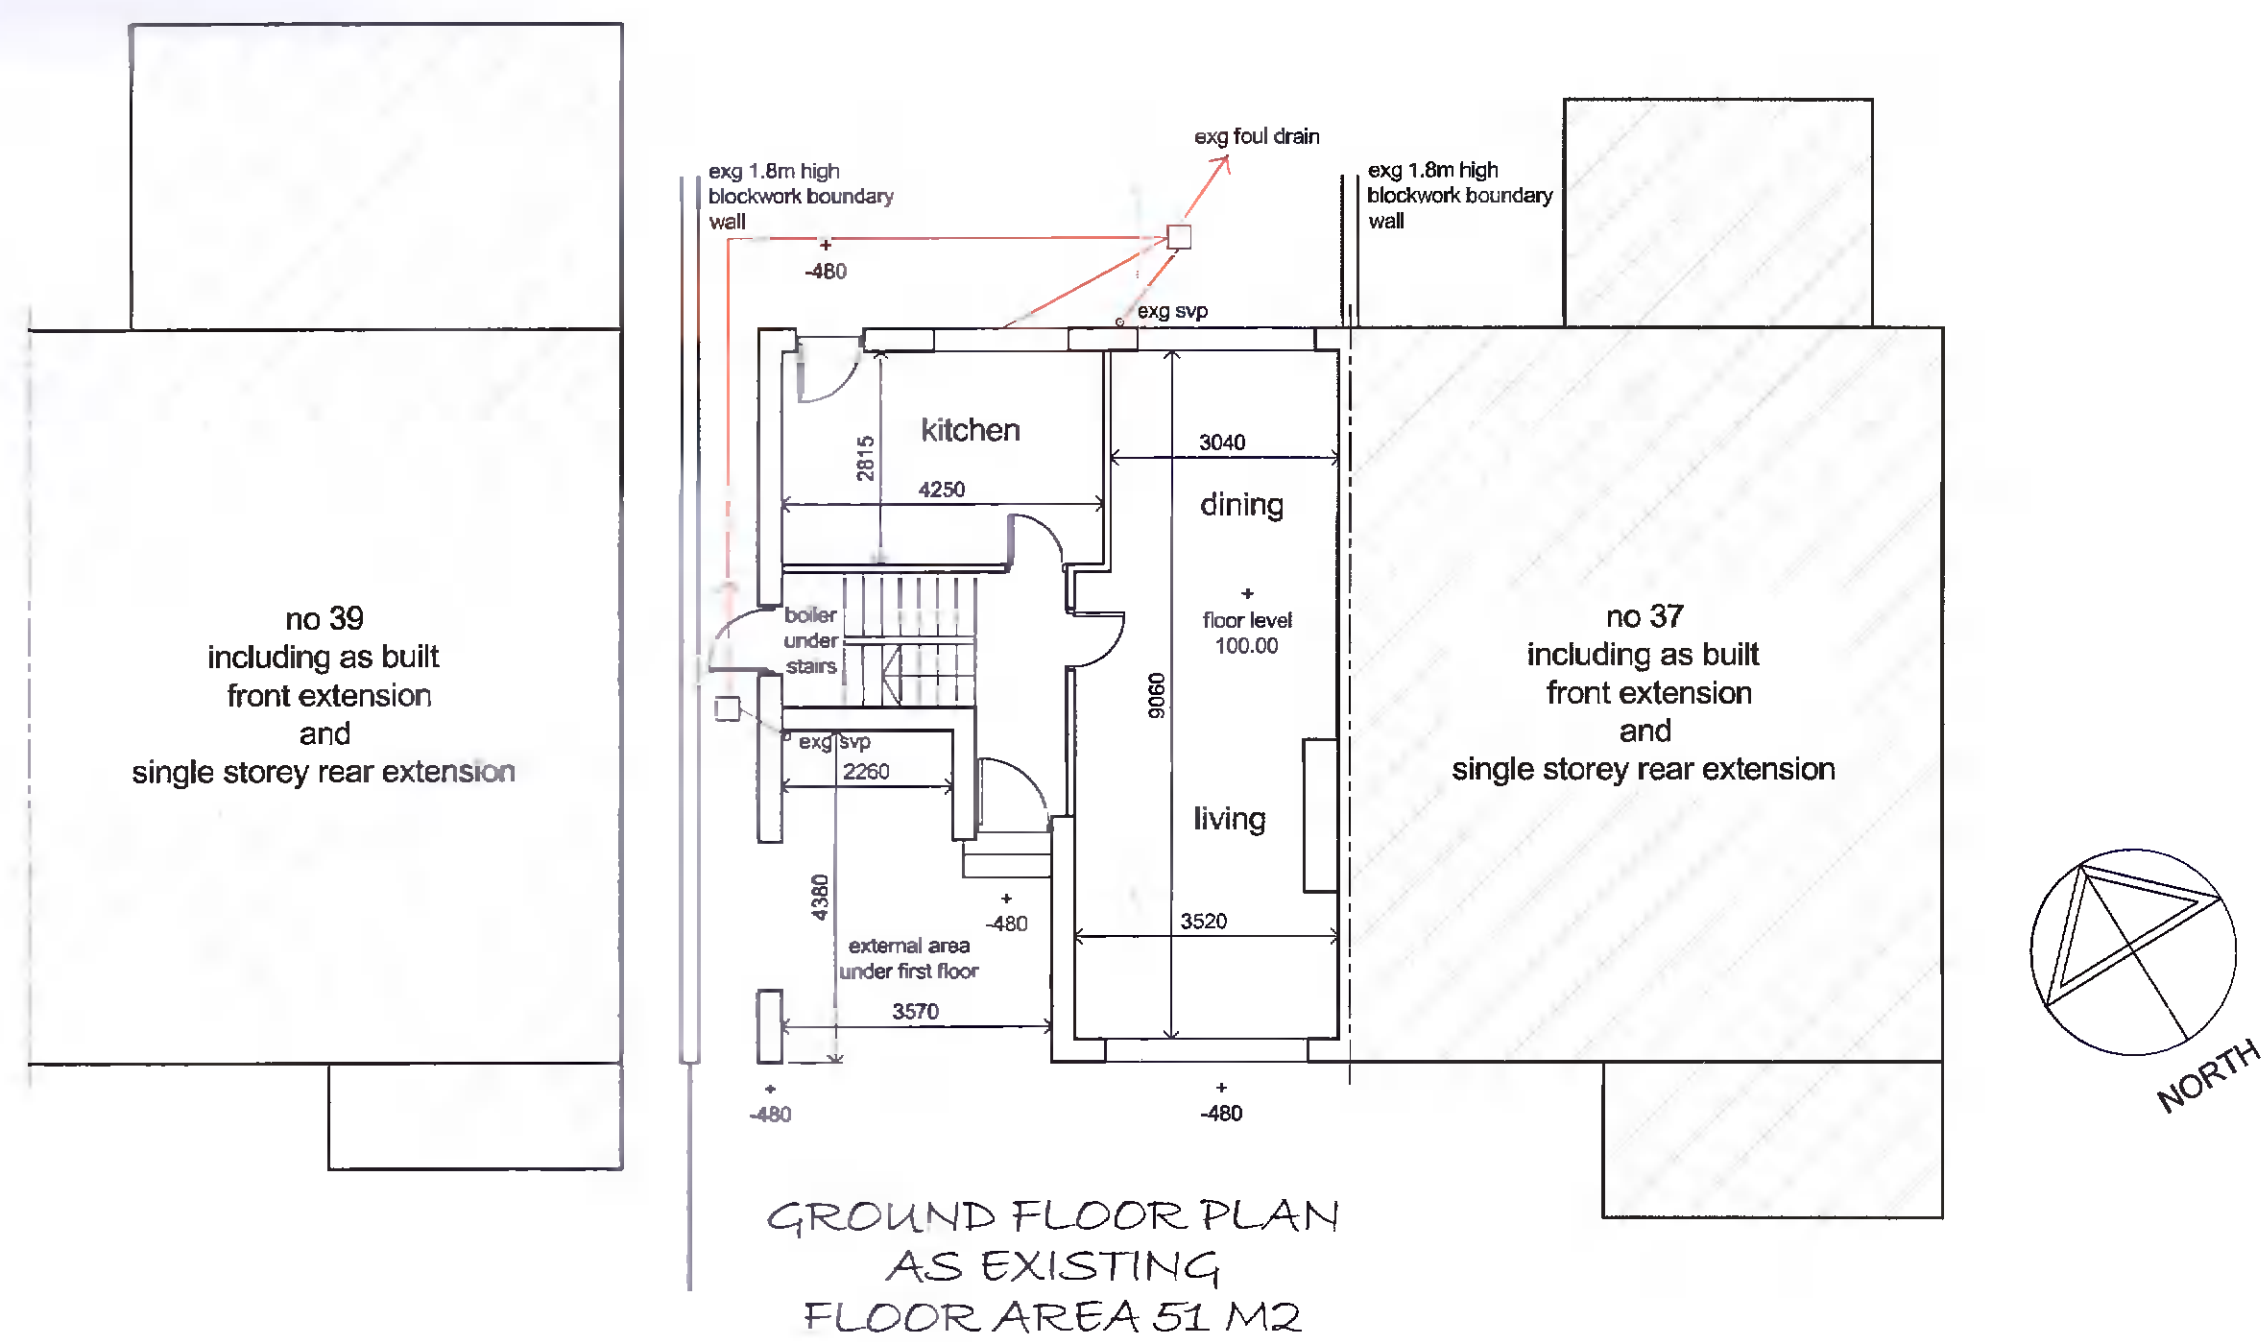
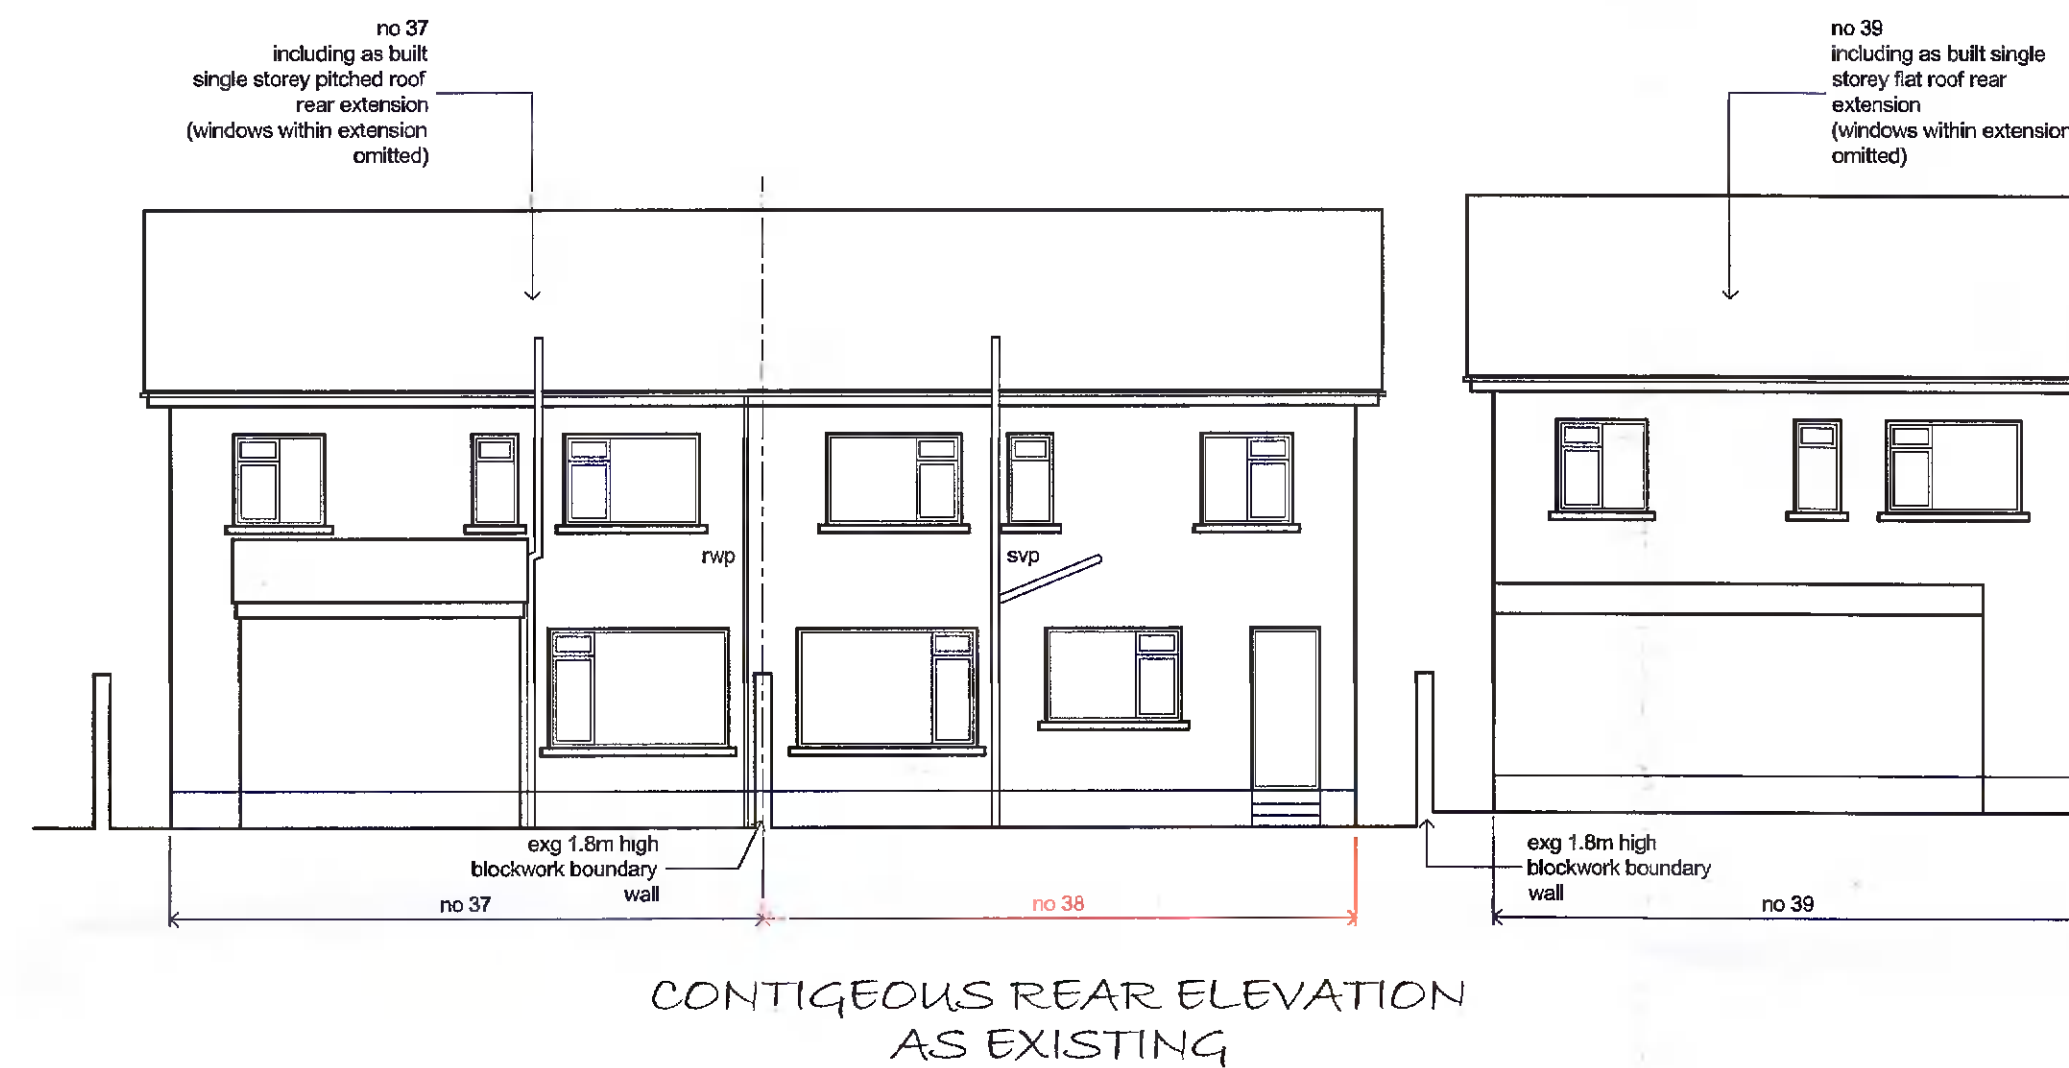


| FLOOR AREAS | |
|-------------|--------------------------------|
| 51 M2 | EXISTING BUILDING GROUND FLOOR |
| 66 M2 | FIRST FLOOR |
| 117 M2 | TOTAL FLOOR AREA |

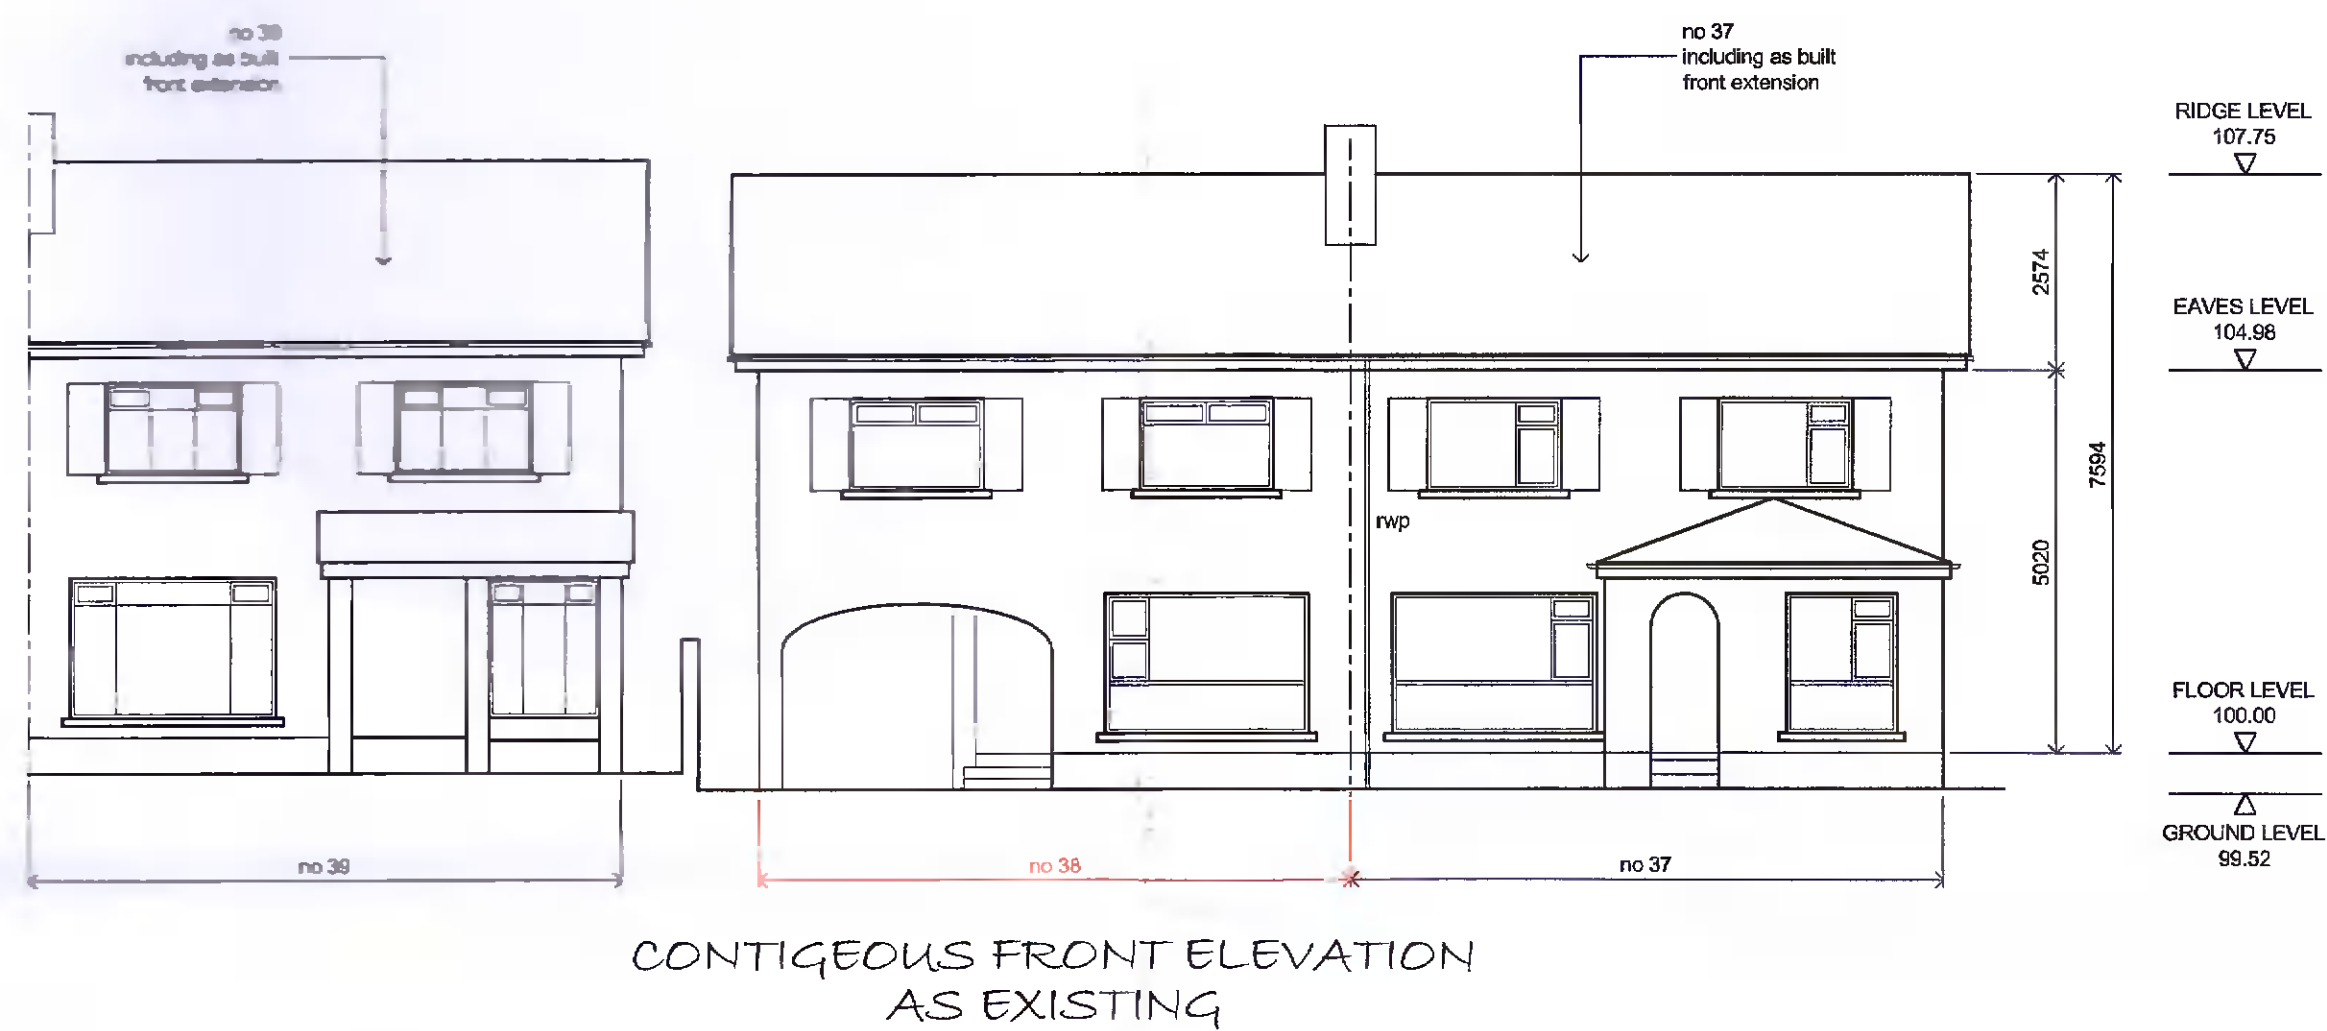

AS EXISTING

| | | | | | |
|------------------------------------|---|---|------------------------------|--------------------|--|
| SCALE: DRAWING TO SCALE AT A1 SIZE | ORDNANCE SURVEY PLAN REF MAP SERIES: 1:1000 MAP SHEETS: 3391-11 ITM CENTRE POINT CO-ORDINATE X,Y = 712408, 727473 | (1) CONSTRUCTION OF A SINGLE STOREY PITCHED ROOF FRONT EXTENSION TO THE EXISTING DWELLING INCLUDING THE CONVERSION OF THE EXISTING COVERED CAR PARKING AREA TO RESIDENTIAL (2) CONSTRUCTION OF A SINGLE STOREY PITCHED ROOF REAR EXTENSION TO THE EXISTING DWELLING WITH ROOFLIGHTS WITHIN (3) INTERNAL ALTERATIONS AT GROUND FLOOR LEVEL INCLUDING NEW WINDOW TO WC WITHIN SIDE ELEVATION (4) NEW WINDOW TO STAIRS WITHIN SIDE ELEVATION AND (5) ALL NECESSARY ANCILLARY SITE DEVELOPMENT WORKS TO FACILITATE THIS DEVELOPMENT AT 38 COOLAMBER PARK, KNOCKLYON, DUBLIN 16, D16 Y9F2 FOR PAUL AND LISA ROCK | PLANNING APPLICATION DRAWING | | DRAWN SM APS STEPHEN MASON ARCHITECTURAL AND PLANNING SERVICES 2 CLONKEEFLY, CASTLERAHAN, BALLYJAMESDUFF, CO CAVAN TEL - 087 746 4003 |
| | | | SCALE 1 TO 100 | DRG NO 455 / 01 | |