


Location of  
Site Notice

Subject Site  
Outlined in Red

Ordnance Survey  
Ireland Licence No.  
AR0010722

Ordnance Survey  
Ireland Sheet No.  
3391-22

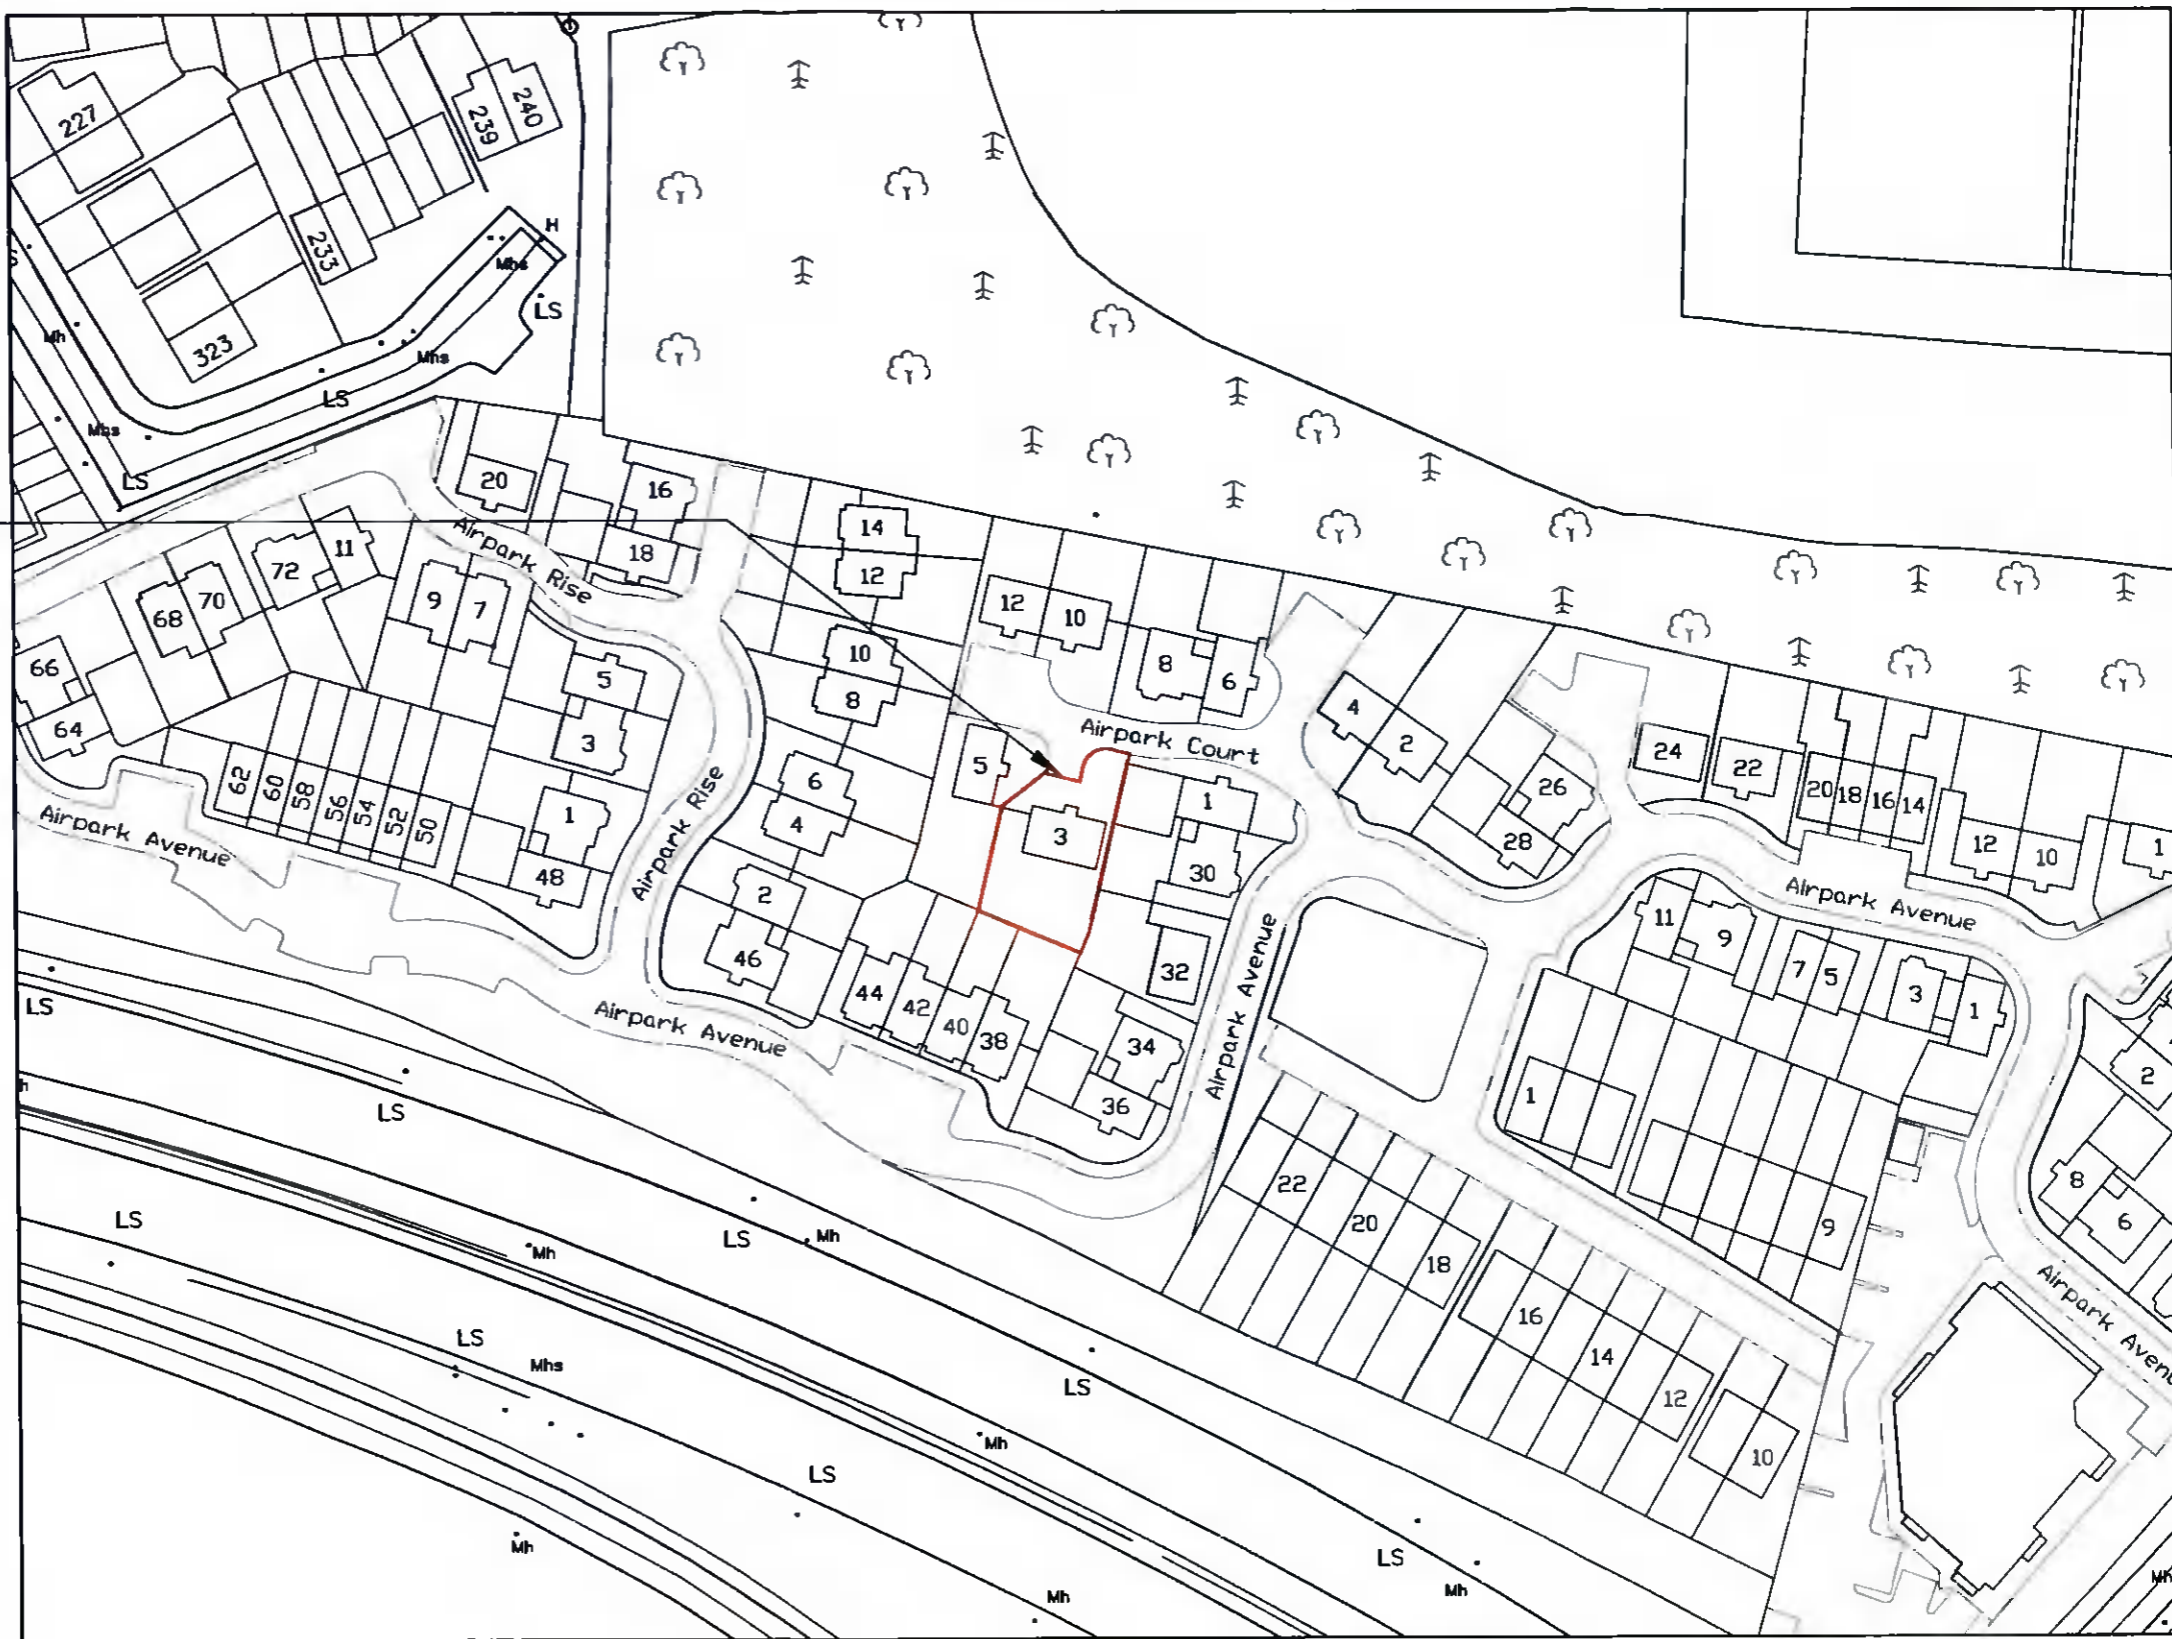

**JFOC**  
ARCHITECTS

ARCHITECTURE • PLANNING CONSULTANTS • BER ASSESSORS  
11A Greenmount House, Harold's Cross, Dublin 6w Phone: +353 1 4530277 Fax: +353 1 4530280  
www.jfocarchitects.com info@jfocarchitects.com

CLIENT  
Dan Hegarty

PROJECT TITLE  
3 Airpark Court, Rathfarnham, Dublin 16, D16 KW27

DRAWING TITLE  
SITE LOCATION MAP

SCALE	1:1000 on A3	PROJECT STAGE	
DRAWN	J.D'Arcy	DRAWING NUMBER	REV.
CHECKED		22.1001.PD10	
DATE	March 2022		

Note: Do not scale this drawing, only stated dimensions to be used. Any discrepancy to be immediately referred to JFOC Architects. All dimensions to be checked on site. This drawing is protected by copyright and is the property of JFOC Architects. Any disclosure, copying, reproduction or distribution of this information without written consent is prohibited and will be deemed a breach of copyright.