

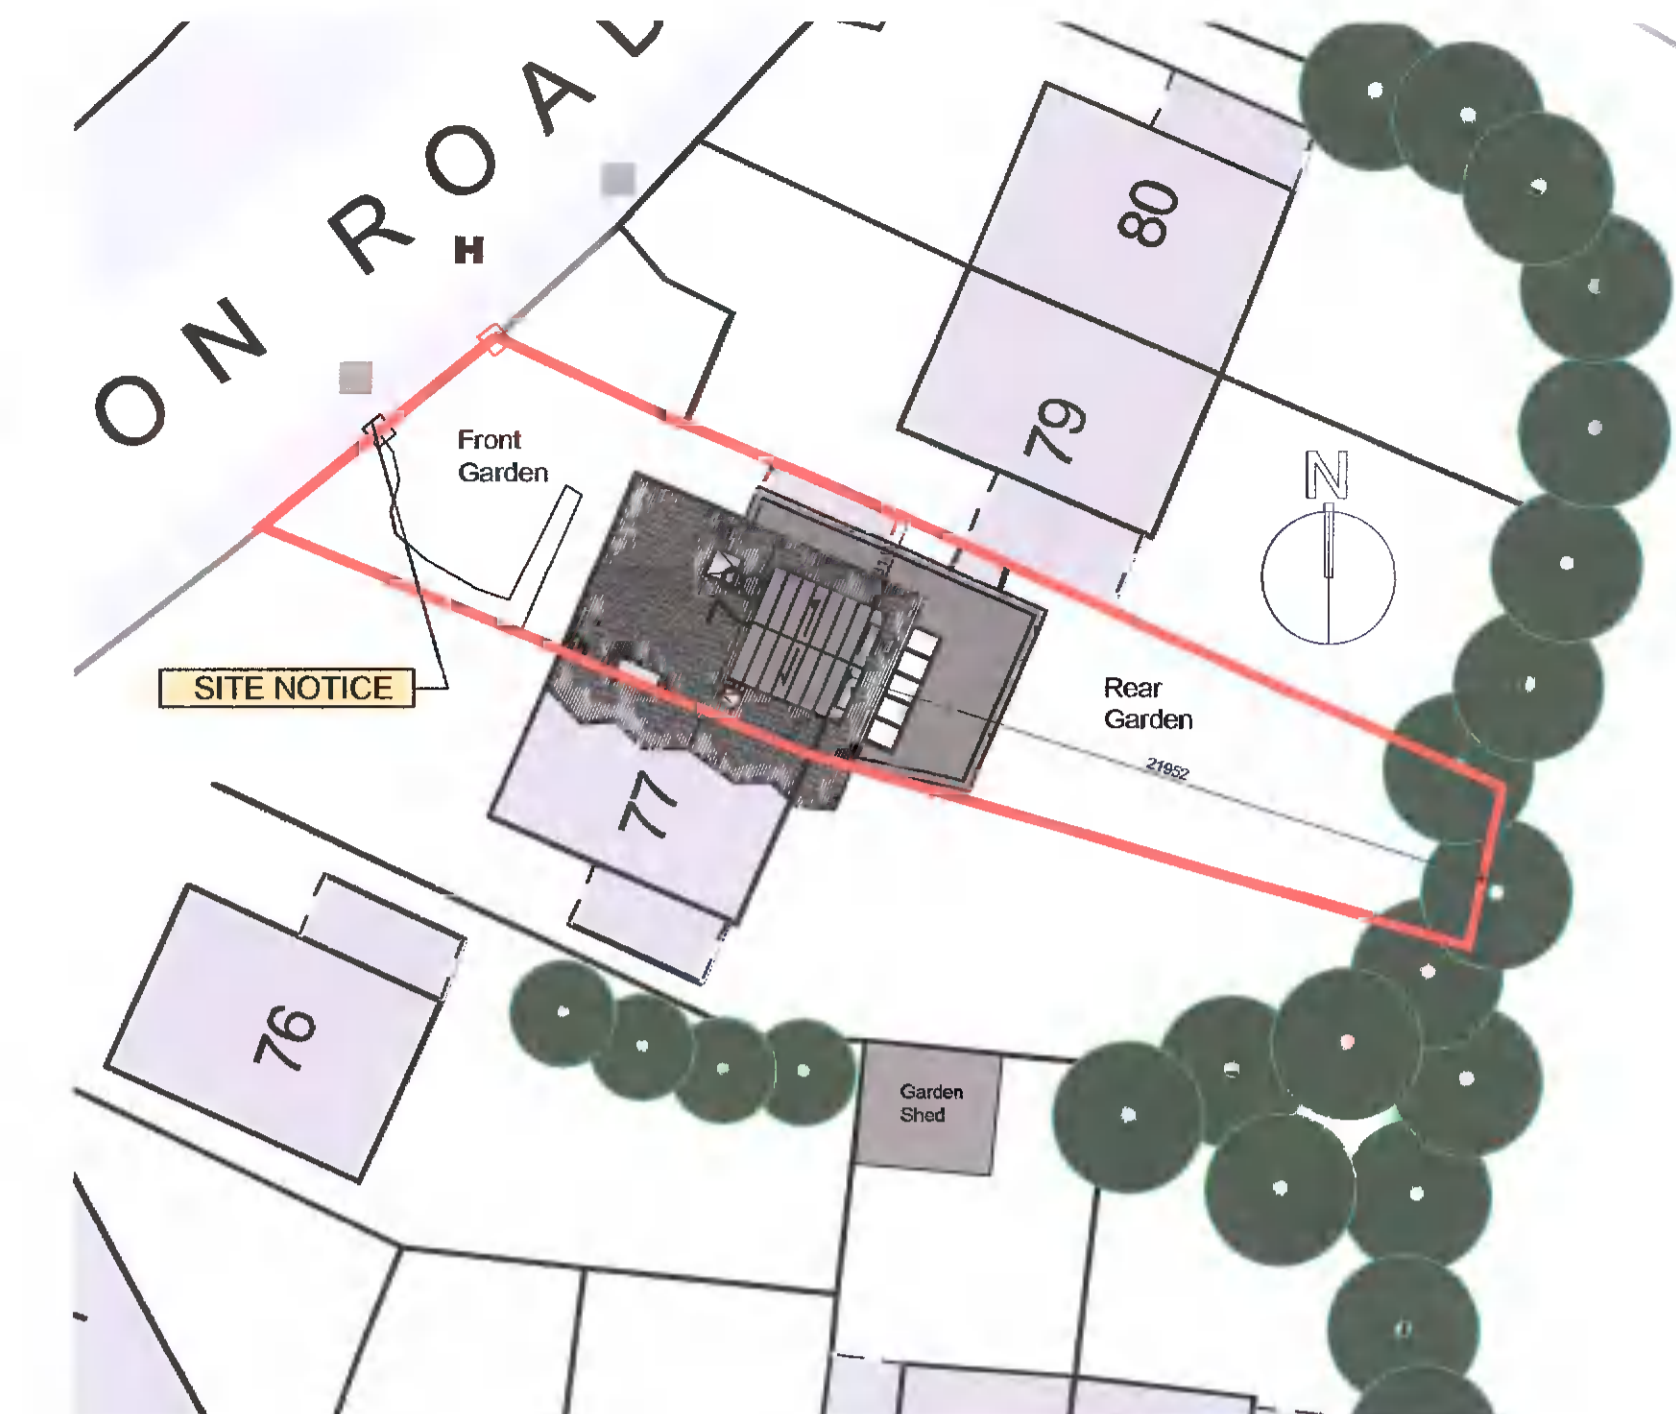
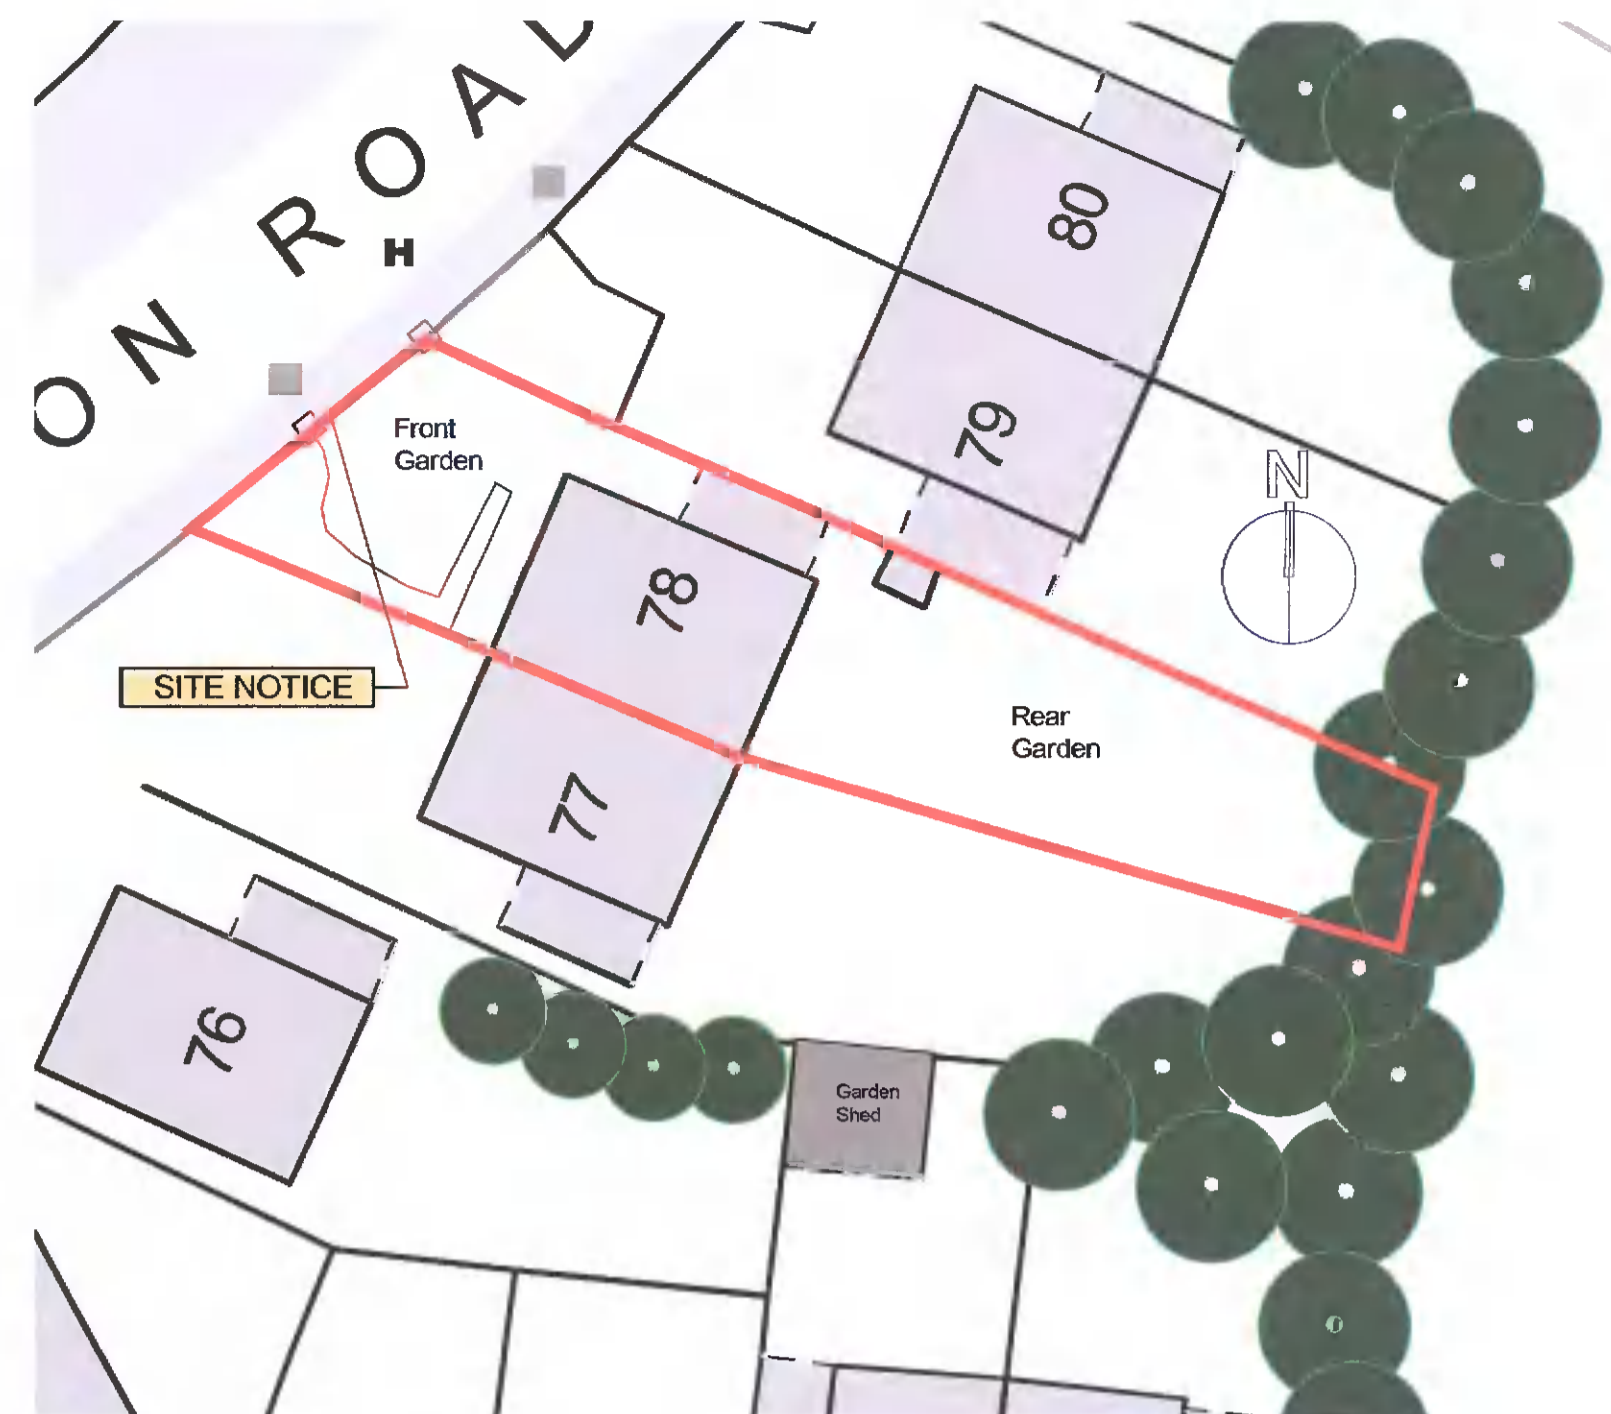
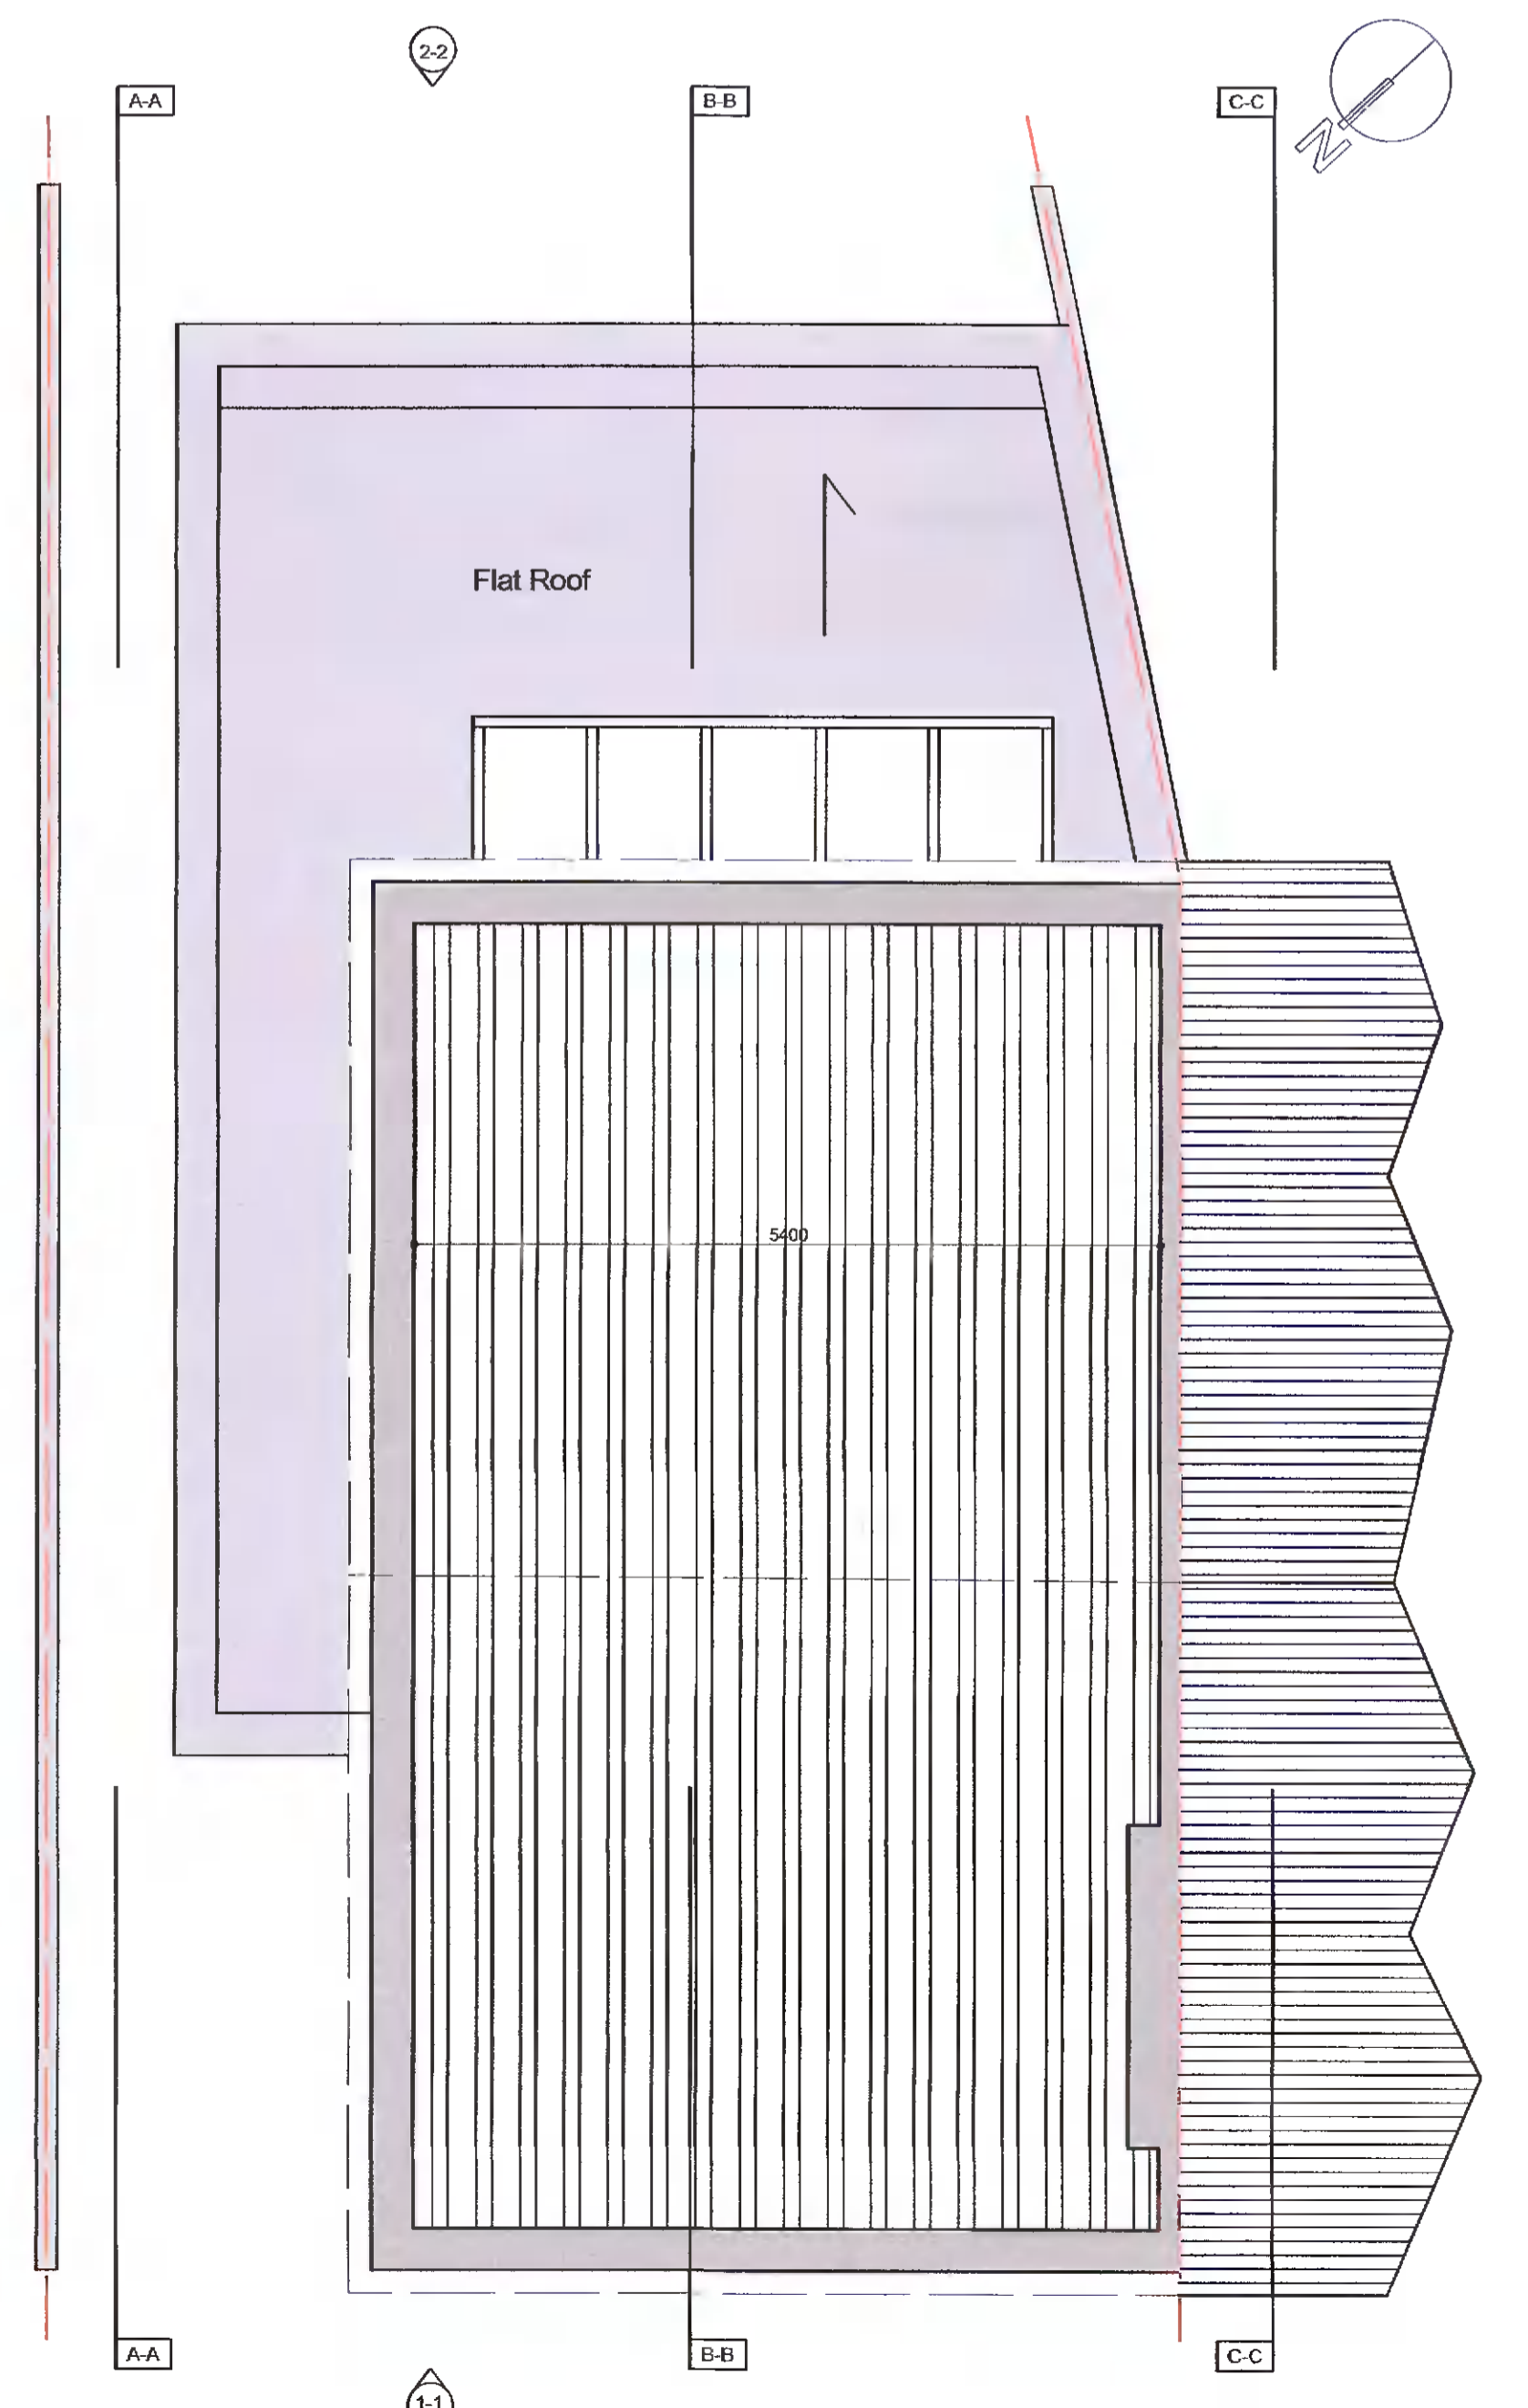


SITE LOCATION PLAN  
SCALE: 1:1000

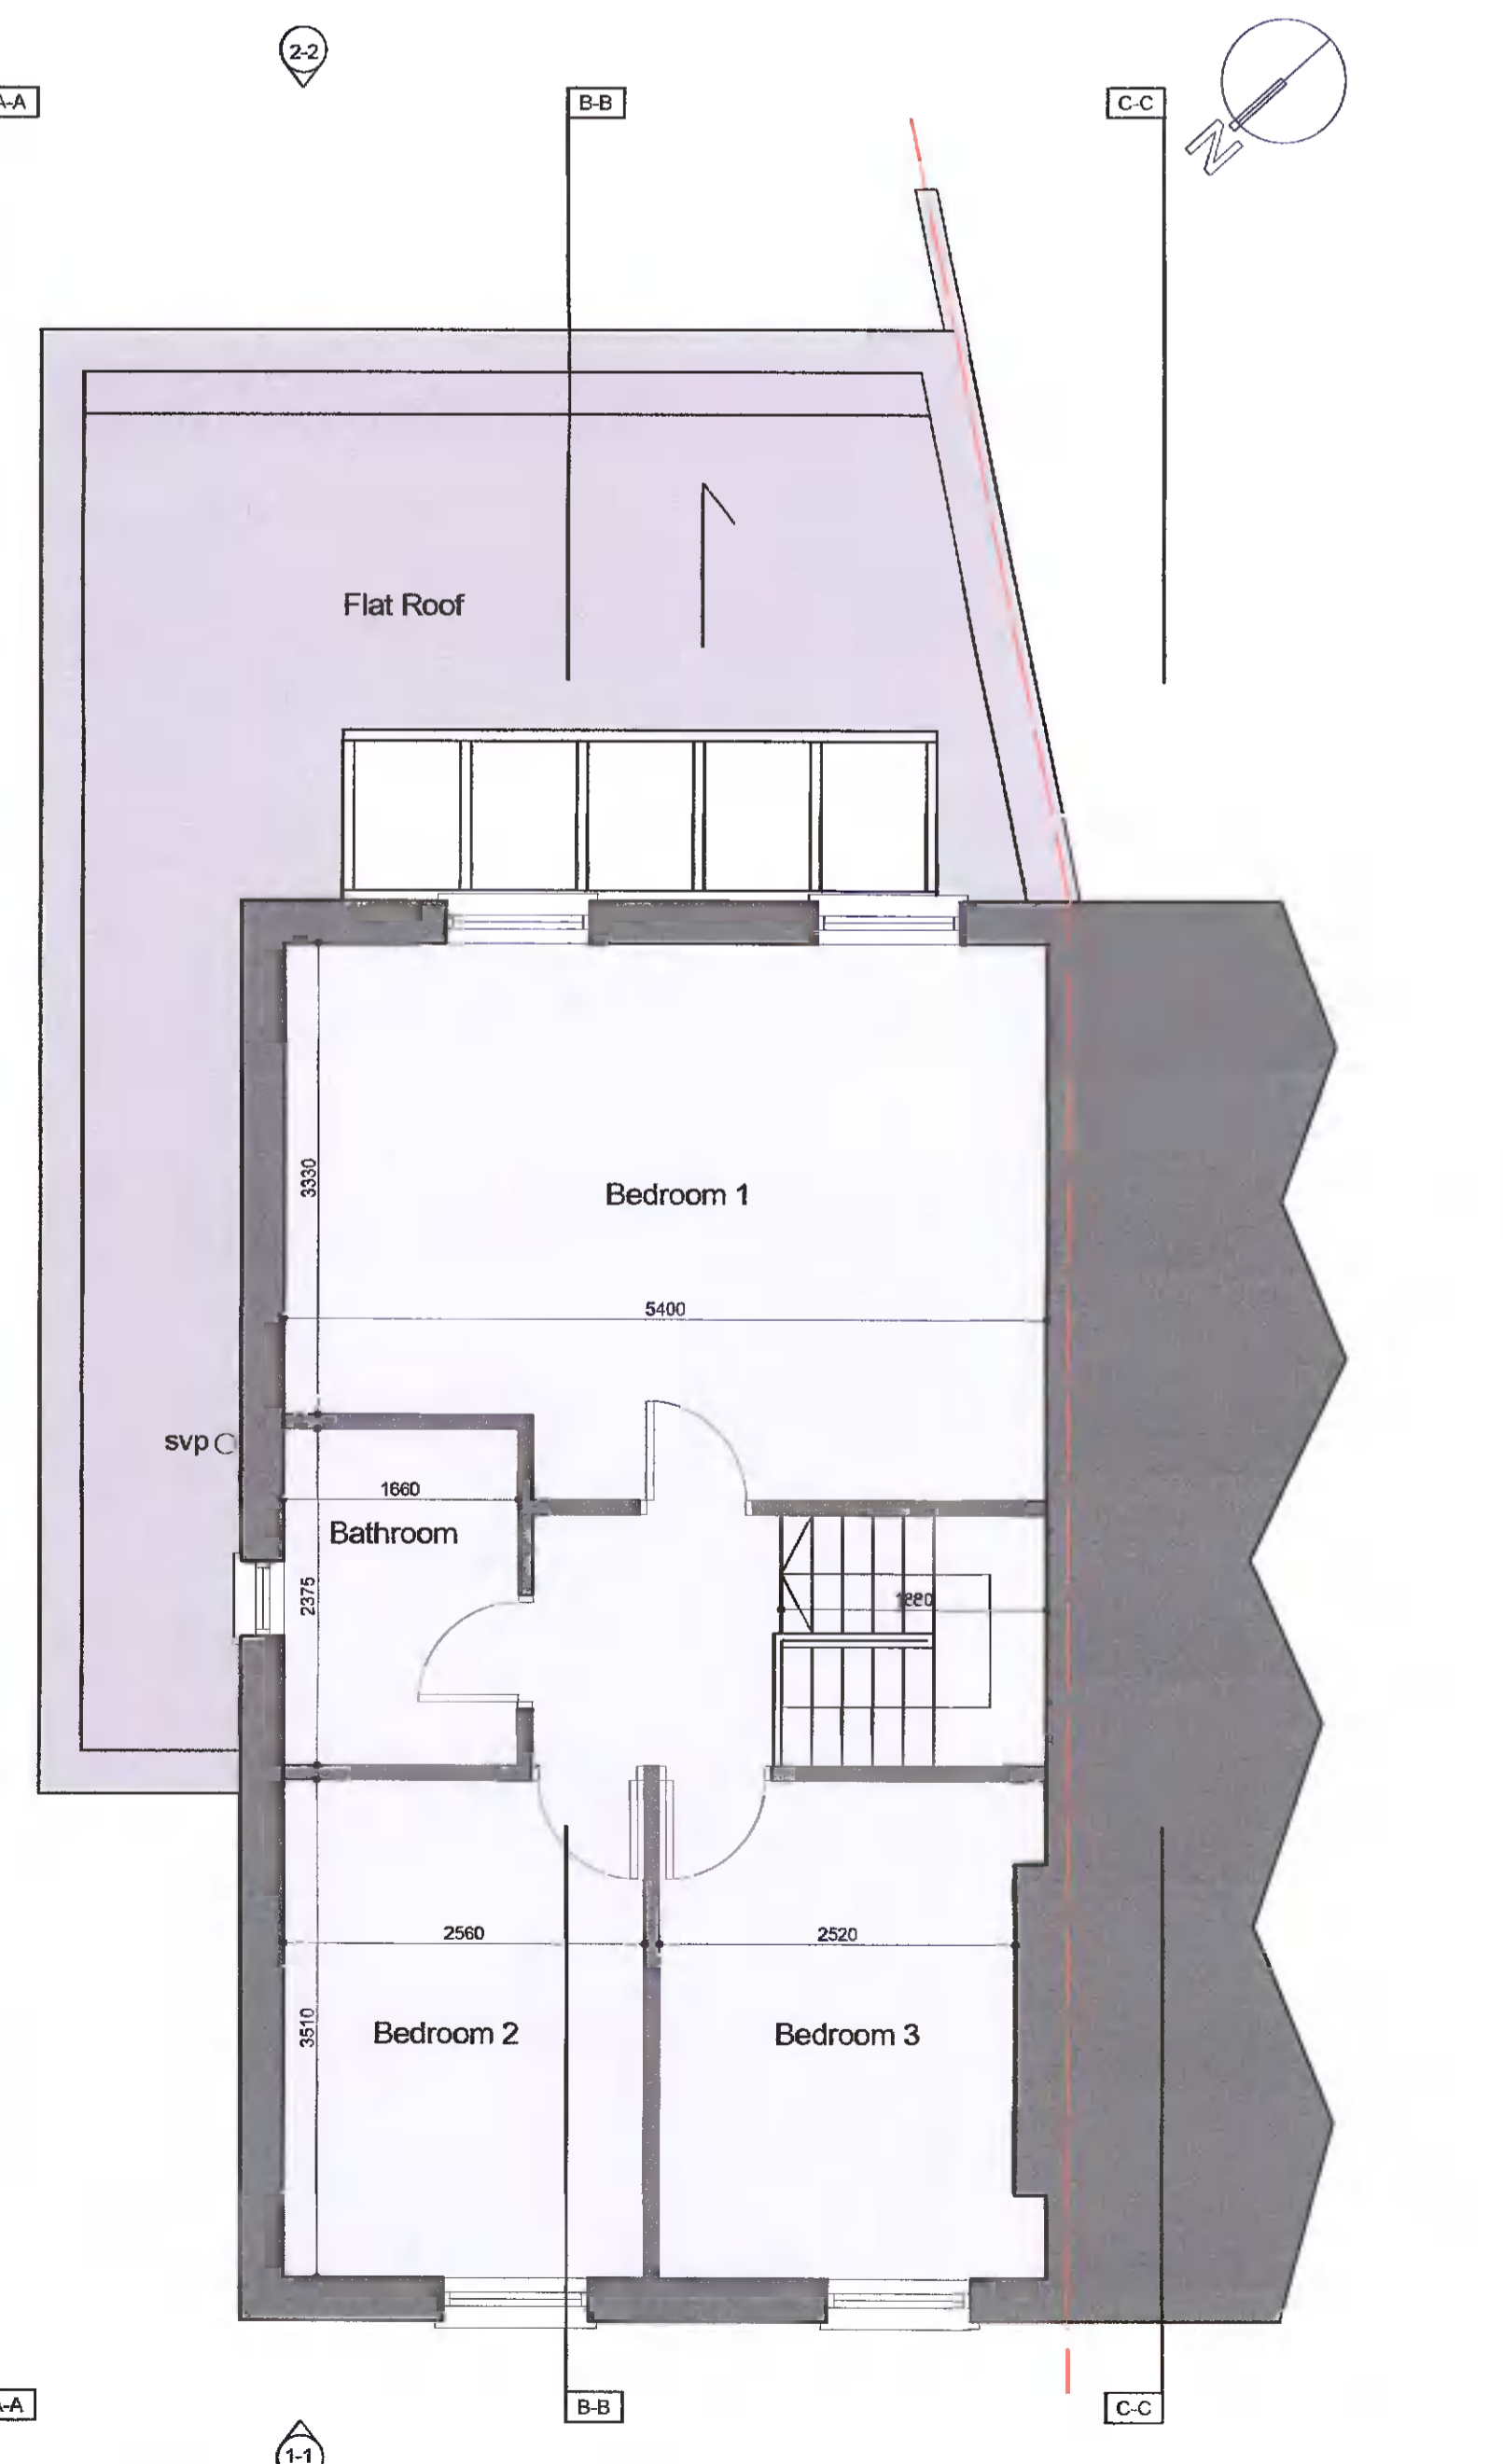

Do not scale. Use figured dimensions only. All dimensions to be checked on site. Any discrepancies between site and figured dimensions to be brought immediately to the architect's attention. Digital copies cannot be guaranteed. Only information in hard copy can be relied upon for conformity and accuracy. © This drawing is copyright.

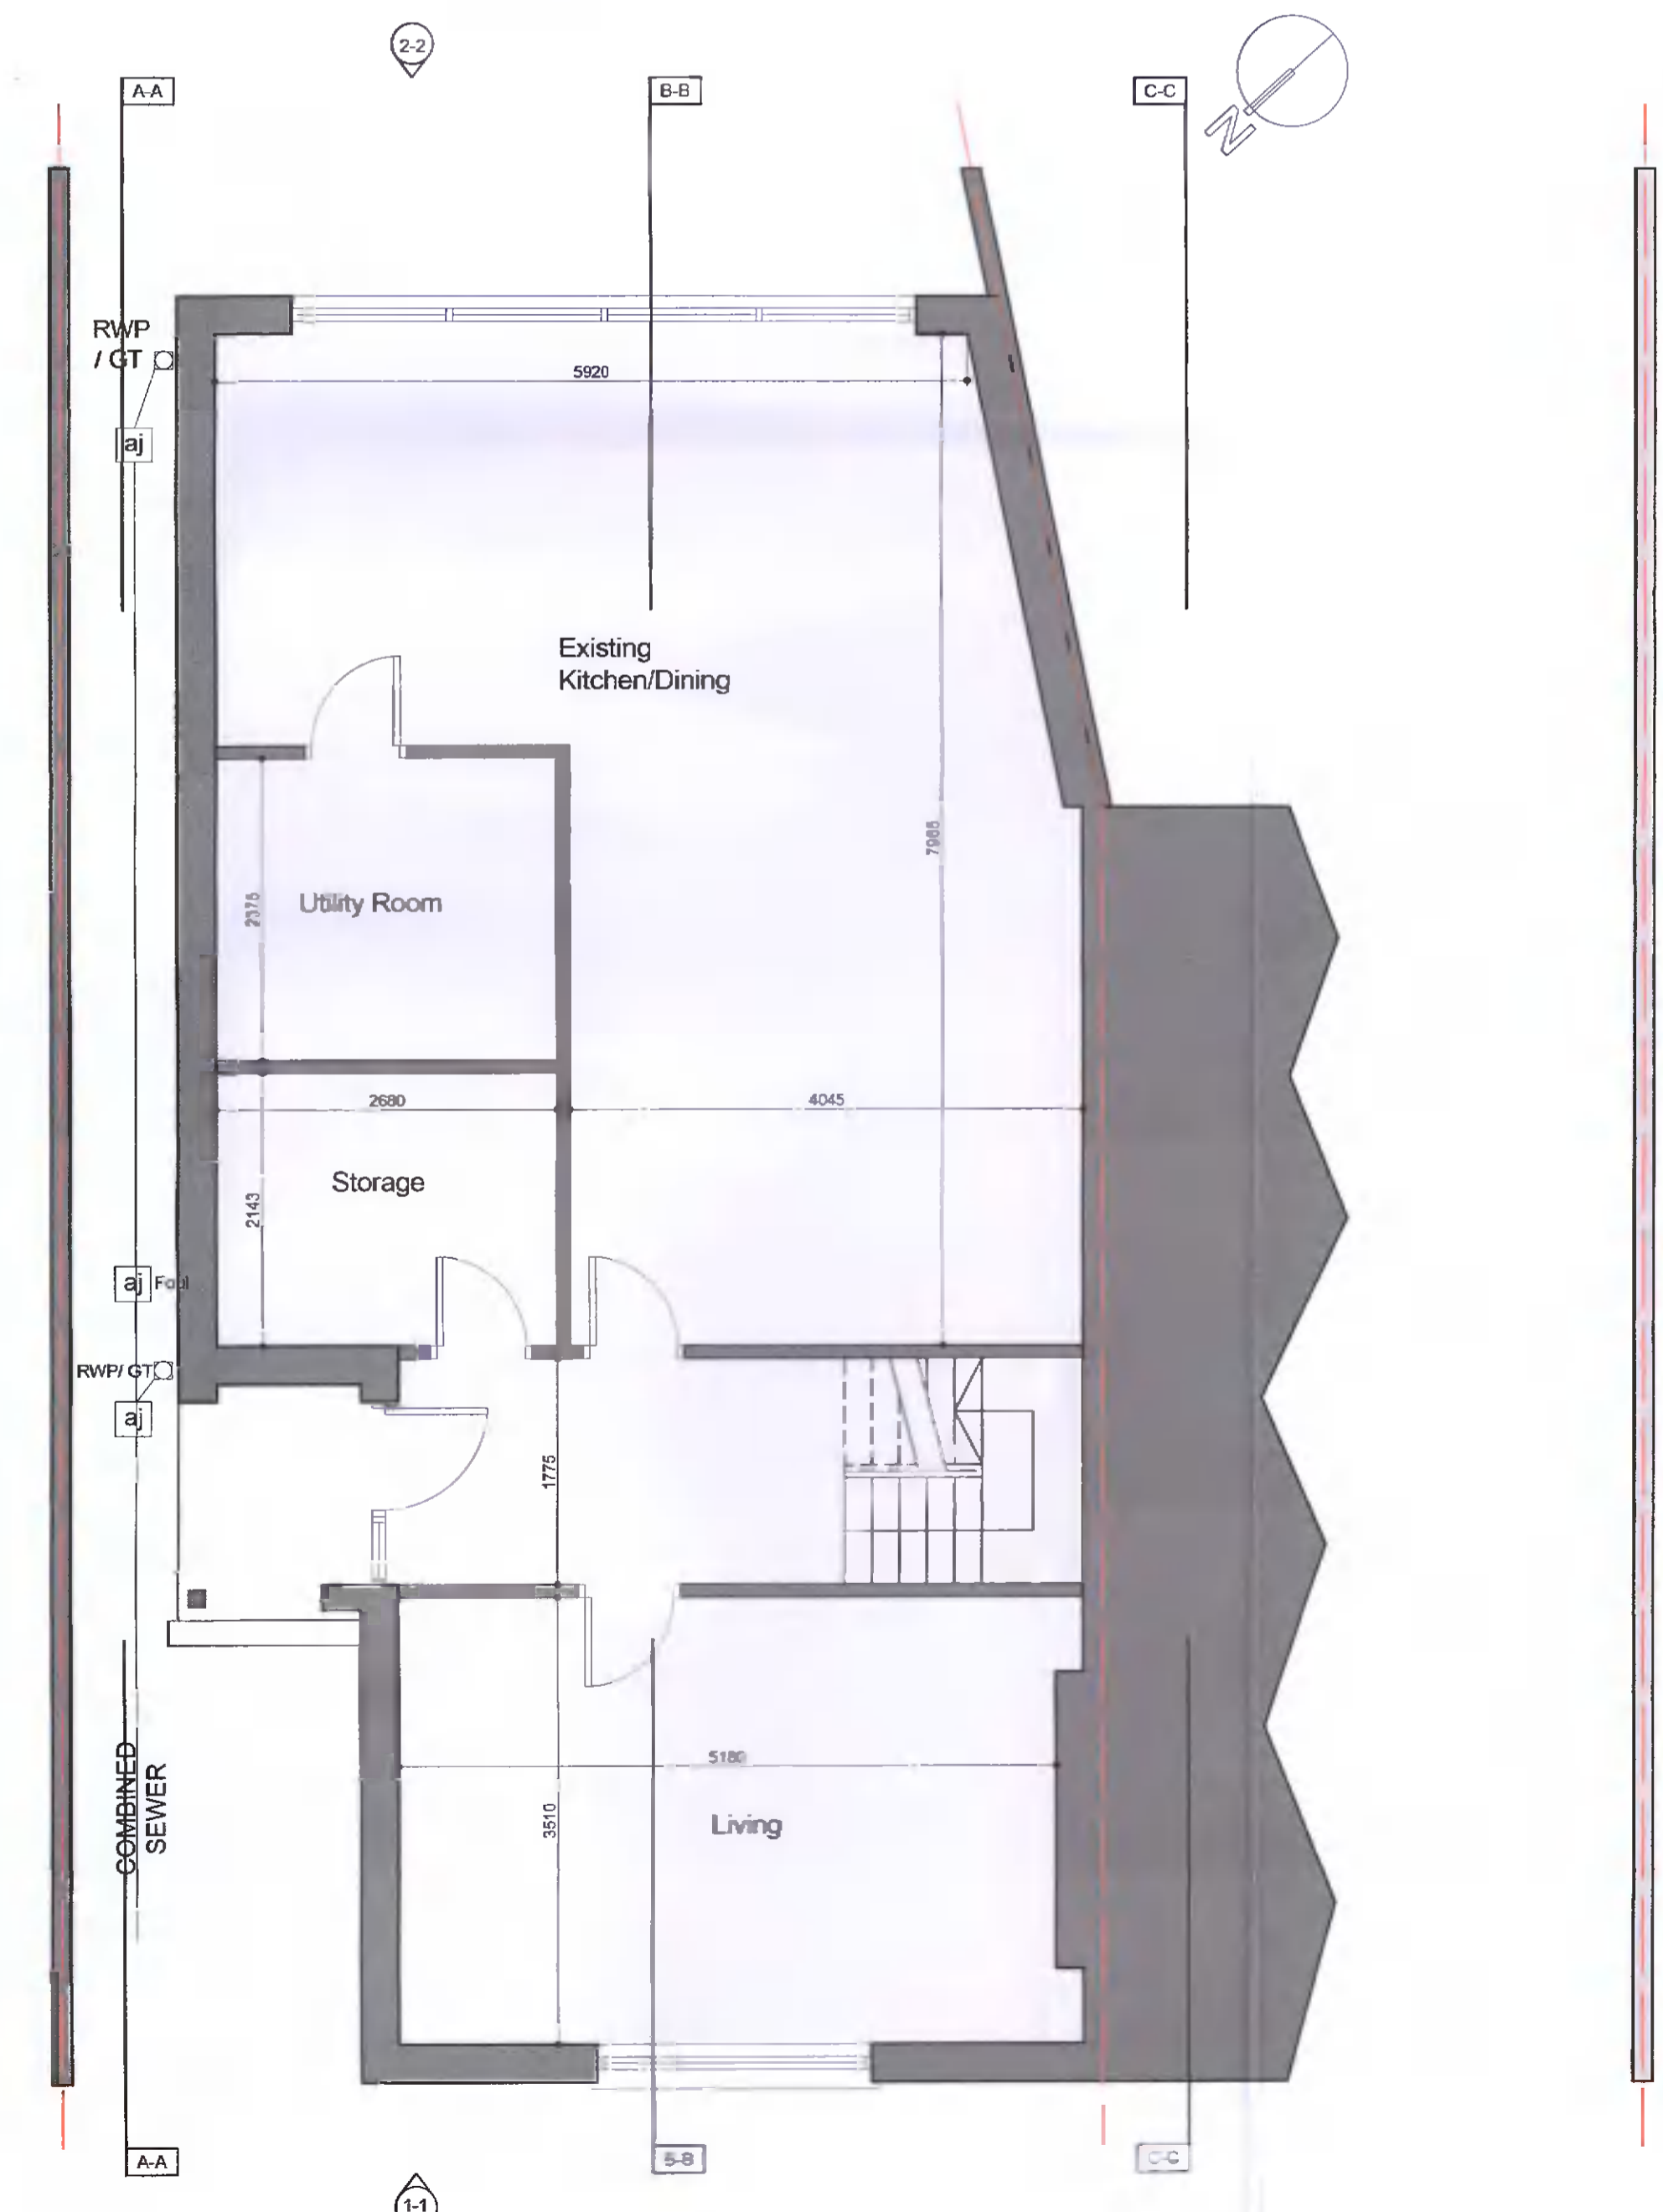

SITE BOUNDARY OUTLINED IN RED

Client:	Barbara Coyne		
Project:	78 Dargle Wood, Dublin 16		
Job number:	2208		
Drawing title:	Site Location / Layout / GA Plans		
Drawing number:	AP100	(Revision as indicated above)	
Scale:	As Shown @ A1	Author:	David Winston
Date created:	11.04.22	Checked by:	DW

**Planning**

T 086 1627 327  
 E info@dwdesign.ie

**DWDesign**