


Existing Rear Block Elevation scale 1:100

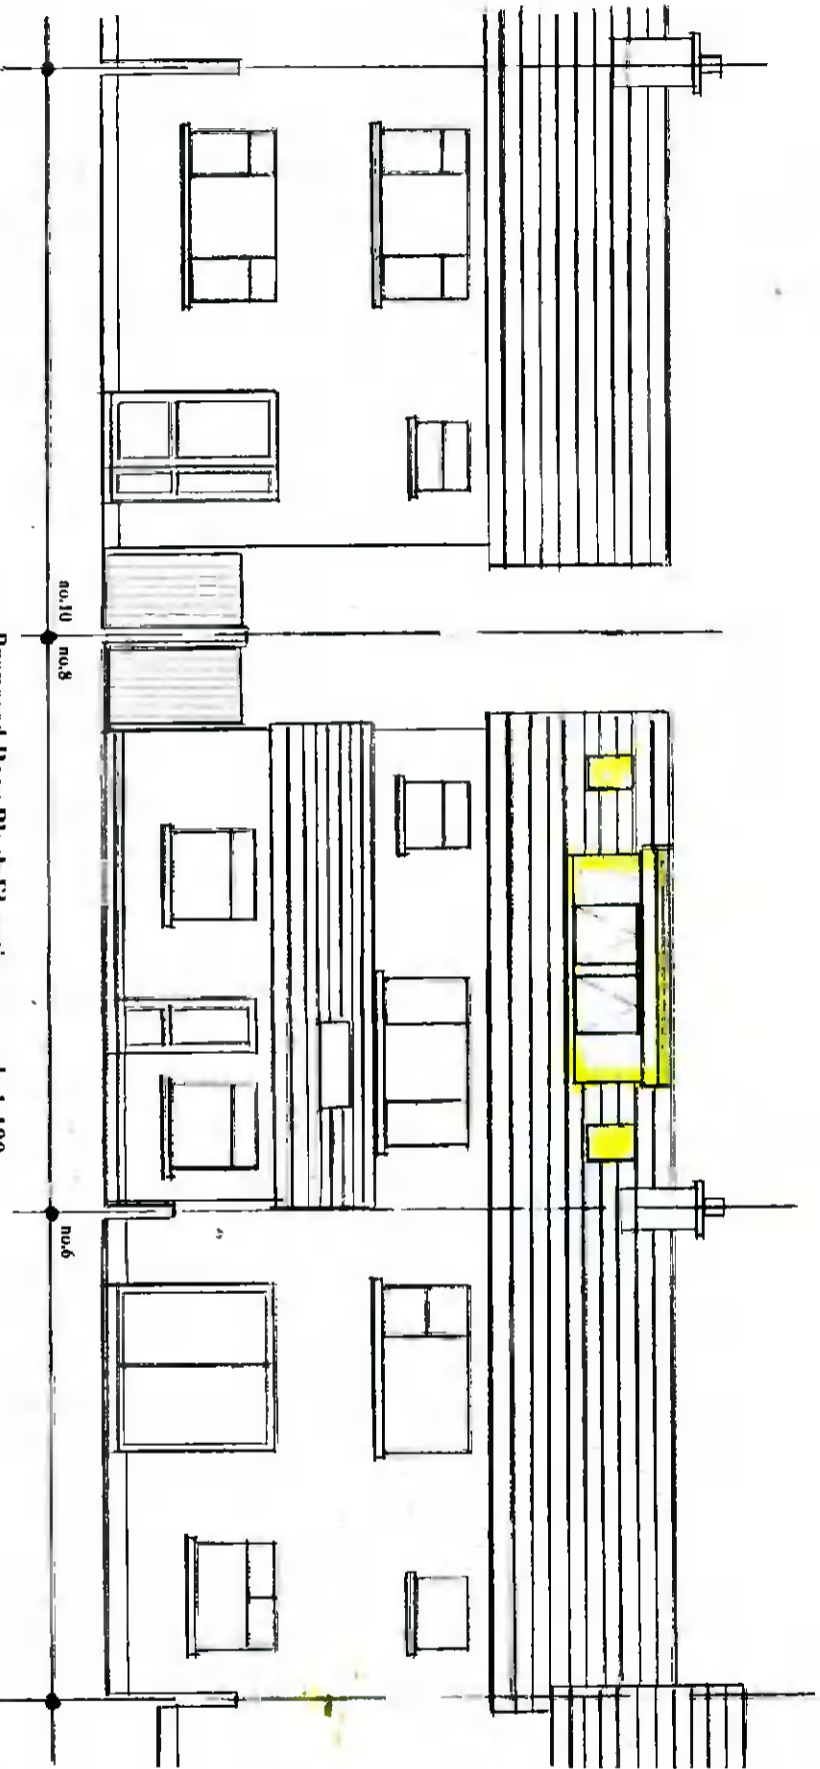

Proposed Rear Block Elevation scale 1:100

Drawing No. 04.05.2022

**DESMOND J. HALPIN, & ASSOCIATES**  
 PLANNING & BUILDING DESIGN CONSULTANTS,  
 15, Carriglea Drive,  
 Firhouse,  
 Dublin, 24.  
 Registered Company No: 111360.  
 E-Mail : DesHALPIN15@GMail.com