


Existing Side Elevation [from no.6.] scale 1:100.

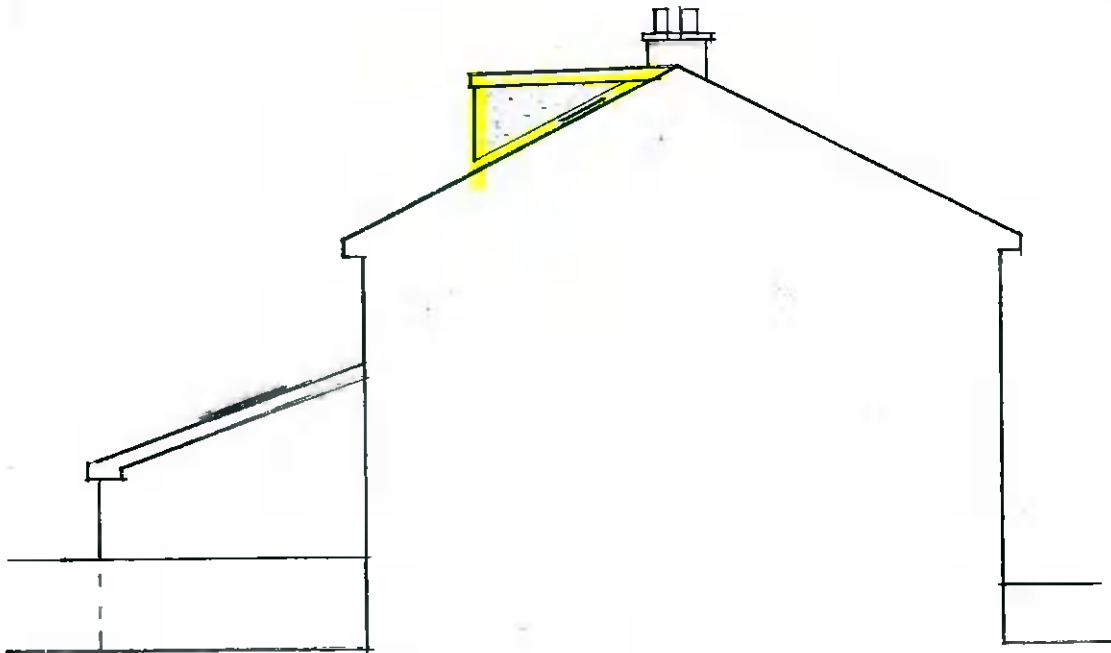

Proposed Side Elevation [from no.6.] scale 1:100.

---

**Drawing No.** 05.05.20202

---

**DESMOND J. HALPIN. & ASSOCIATES**  
PLANNING & BUILDING DESIGN CONSULTANTS  
15. Carriglea Drive, Phone NO: 014523710.  
Firhouse, Mobile No: 0879734595.  
Dublin.24. Registered Company No:111360.  
E-Mail : DesHALPIN15@GMail.com

---