


Existing Side Elevation [from no.10.] scale 1:100.

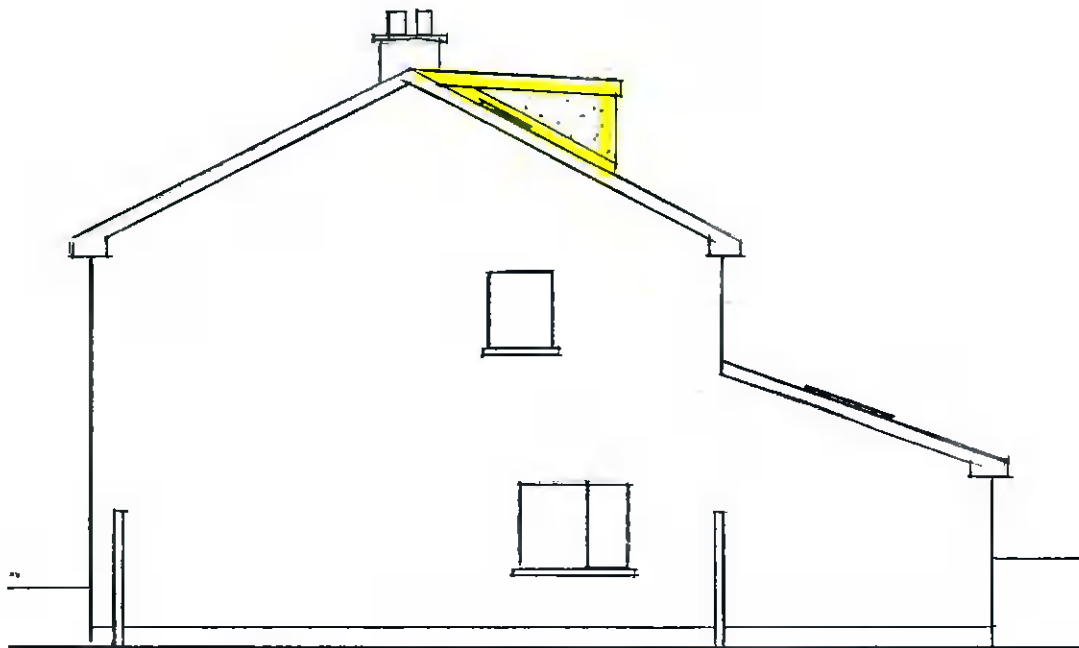

Proposed Side Elevation [from no.10.] scale 1:100.

Drawing No

06.05.2022

DESMOND J. HALPIN. & ASSOCIATES

PLANNING & BUILDING DESIGN CONSULTANTS

15, Carriglea Drive

Phone NO: 014523710.

Lirhouse.

Mobile No: 0879734595

Dublin 24

Registered Company No 111360

E-Mail: DesHALPIN15@aGMail.com