


Note : All dimensions to be checked on site prior to construction of the proposed works.

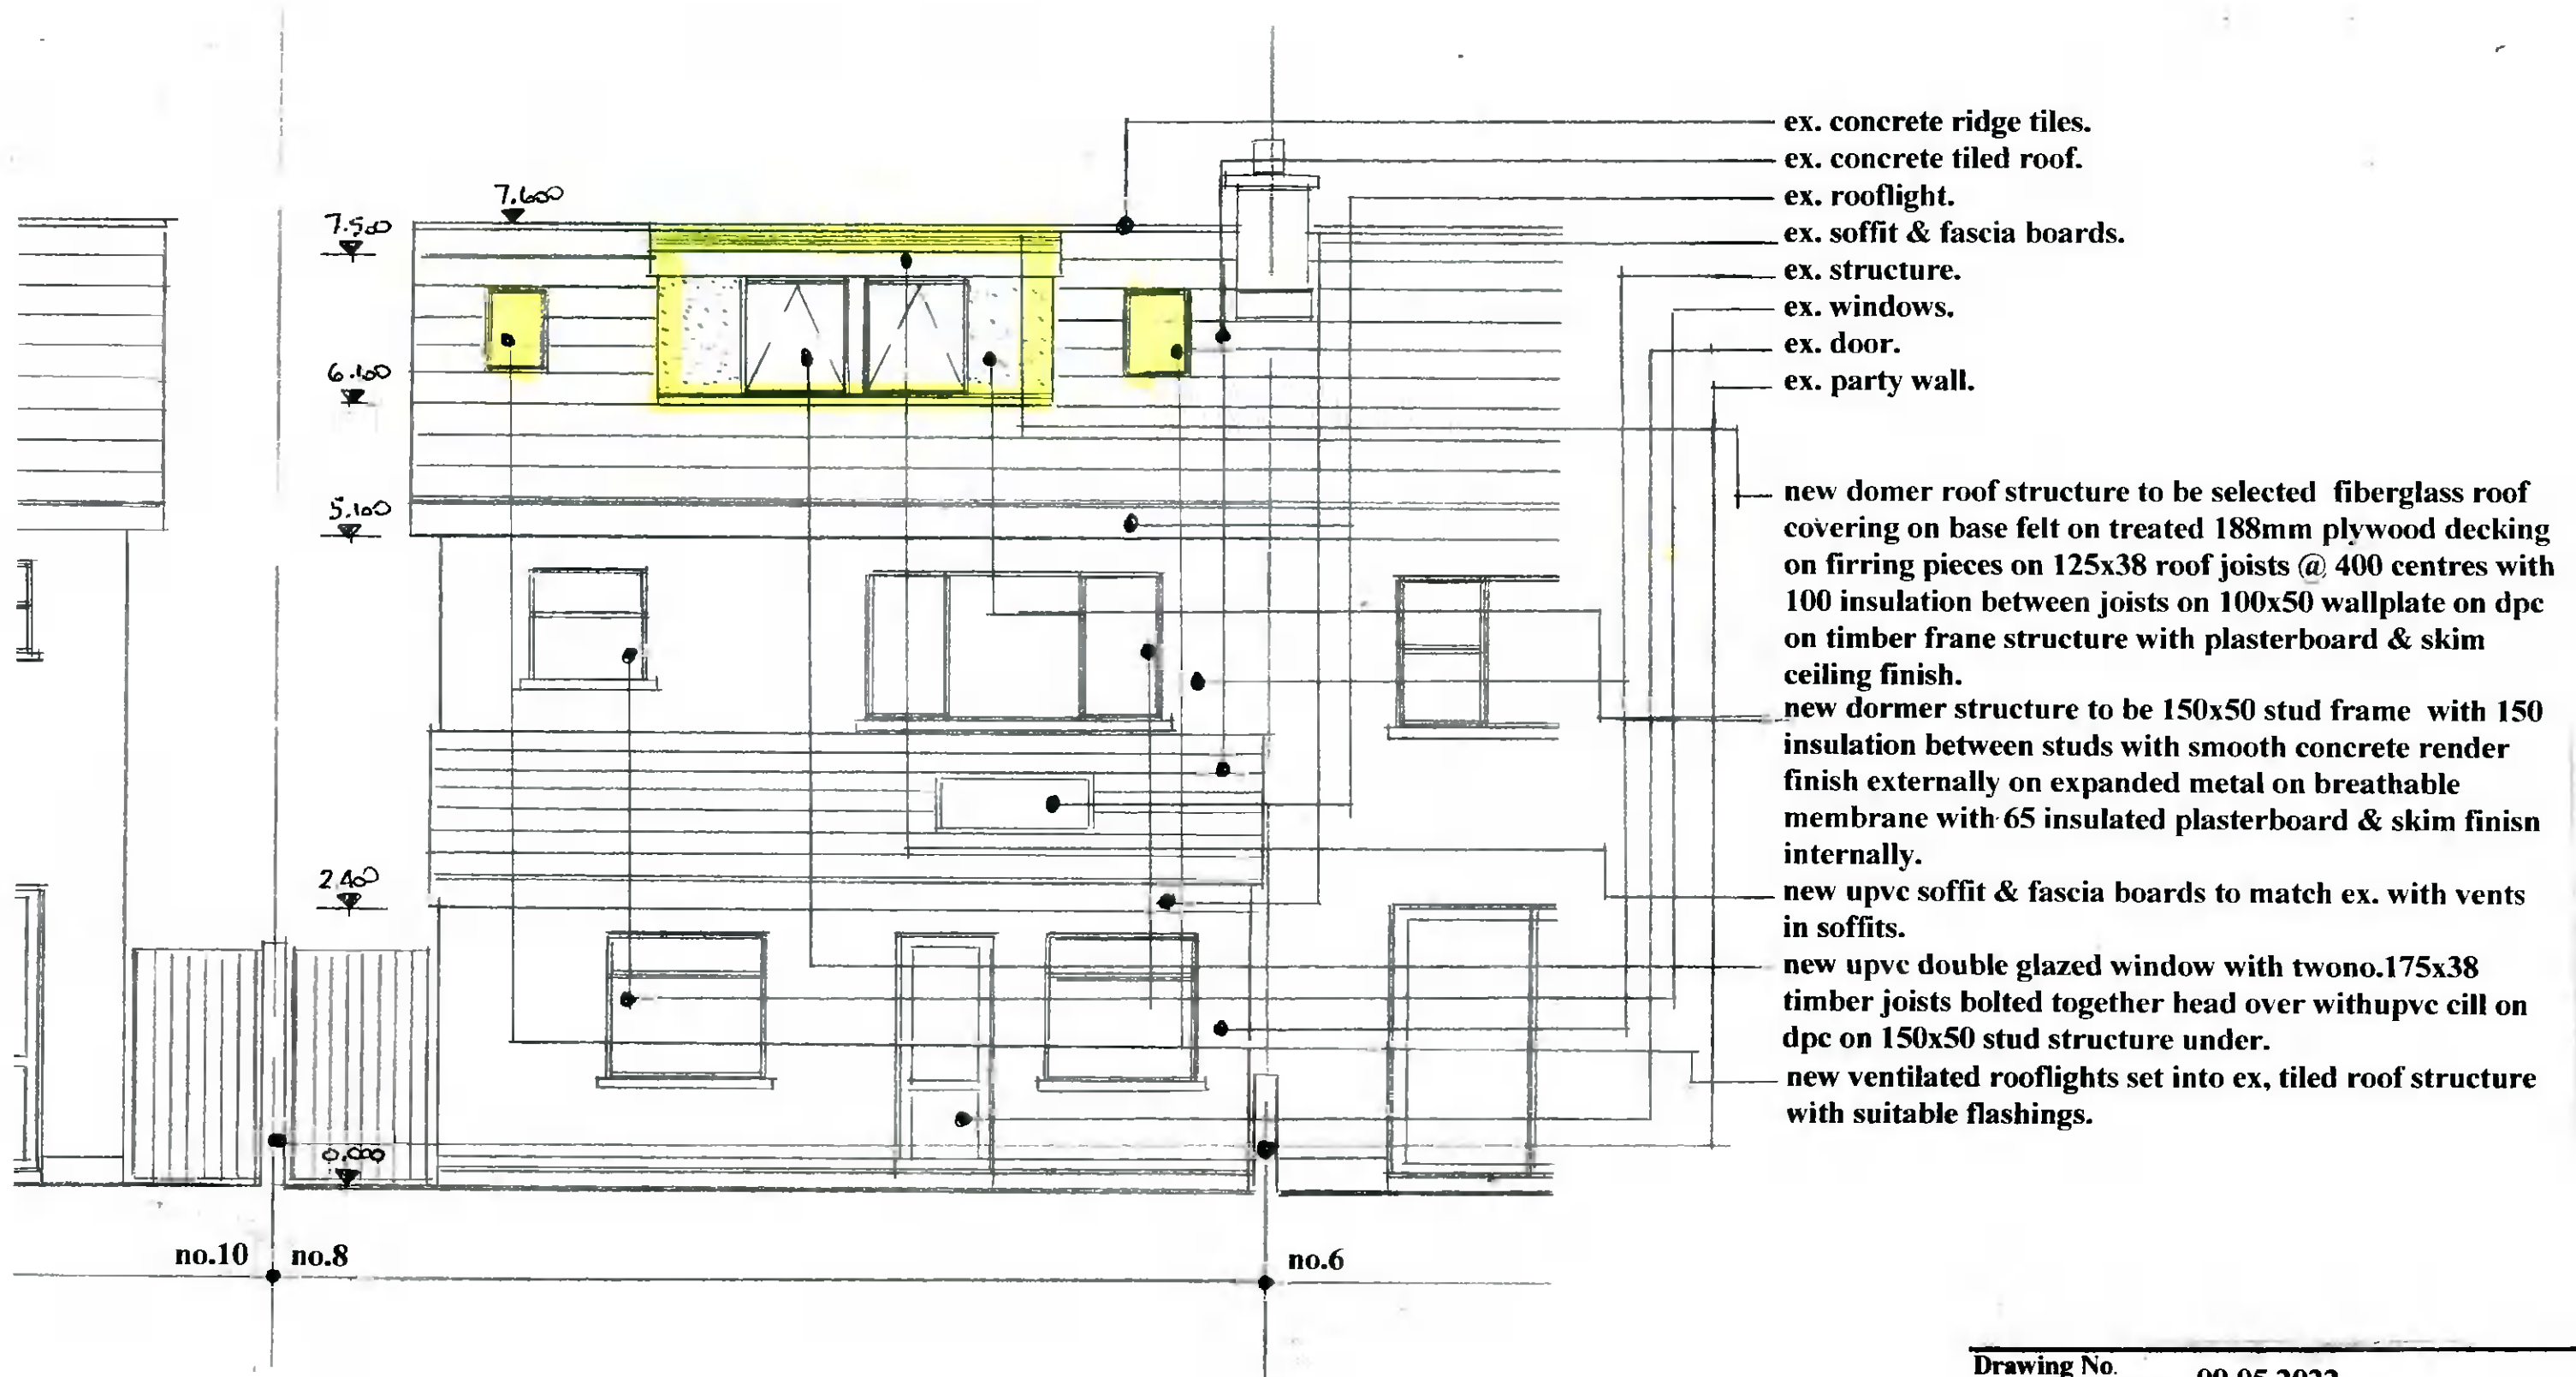

Drawing No. 09.05.2022

**DESMOND J. HALPIN. & ASSOCIATES**  
 PLANNING & BUILDING DESIGN CONSULTANTS.  
 15, Carriglea Drive, Phone NO: 014523710.  
 Firhouse, Mobile No: 0879734595.  
 Dublin.24, Registered Company No:111360.  
 E-Mail : DesHALPIN15@GMail.com