


# Planning Pack Map

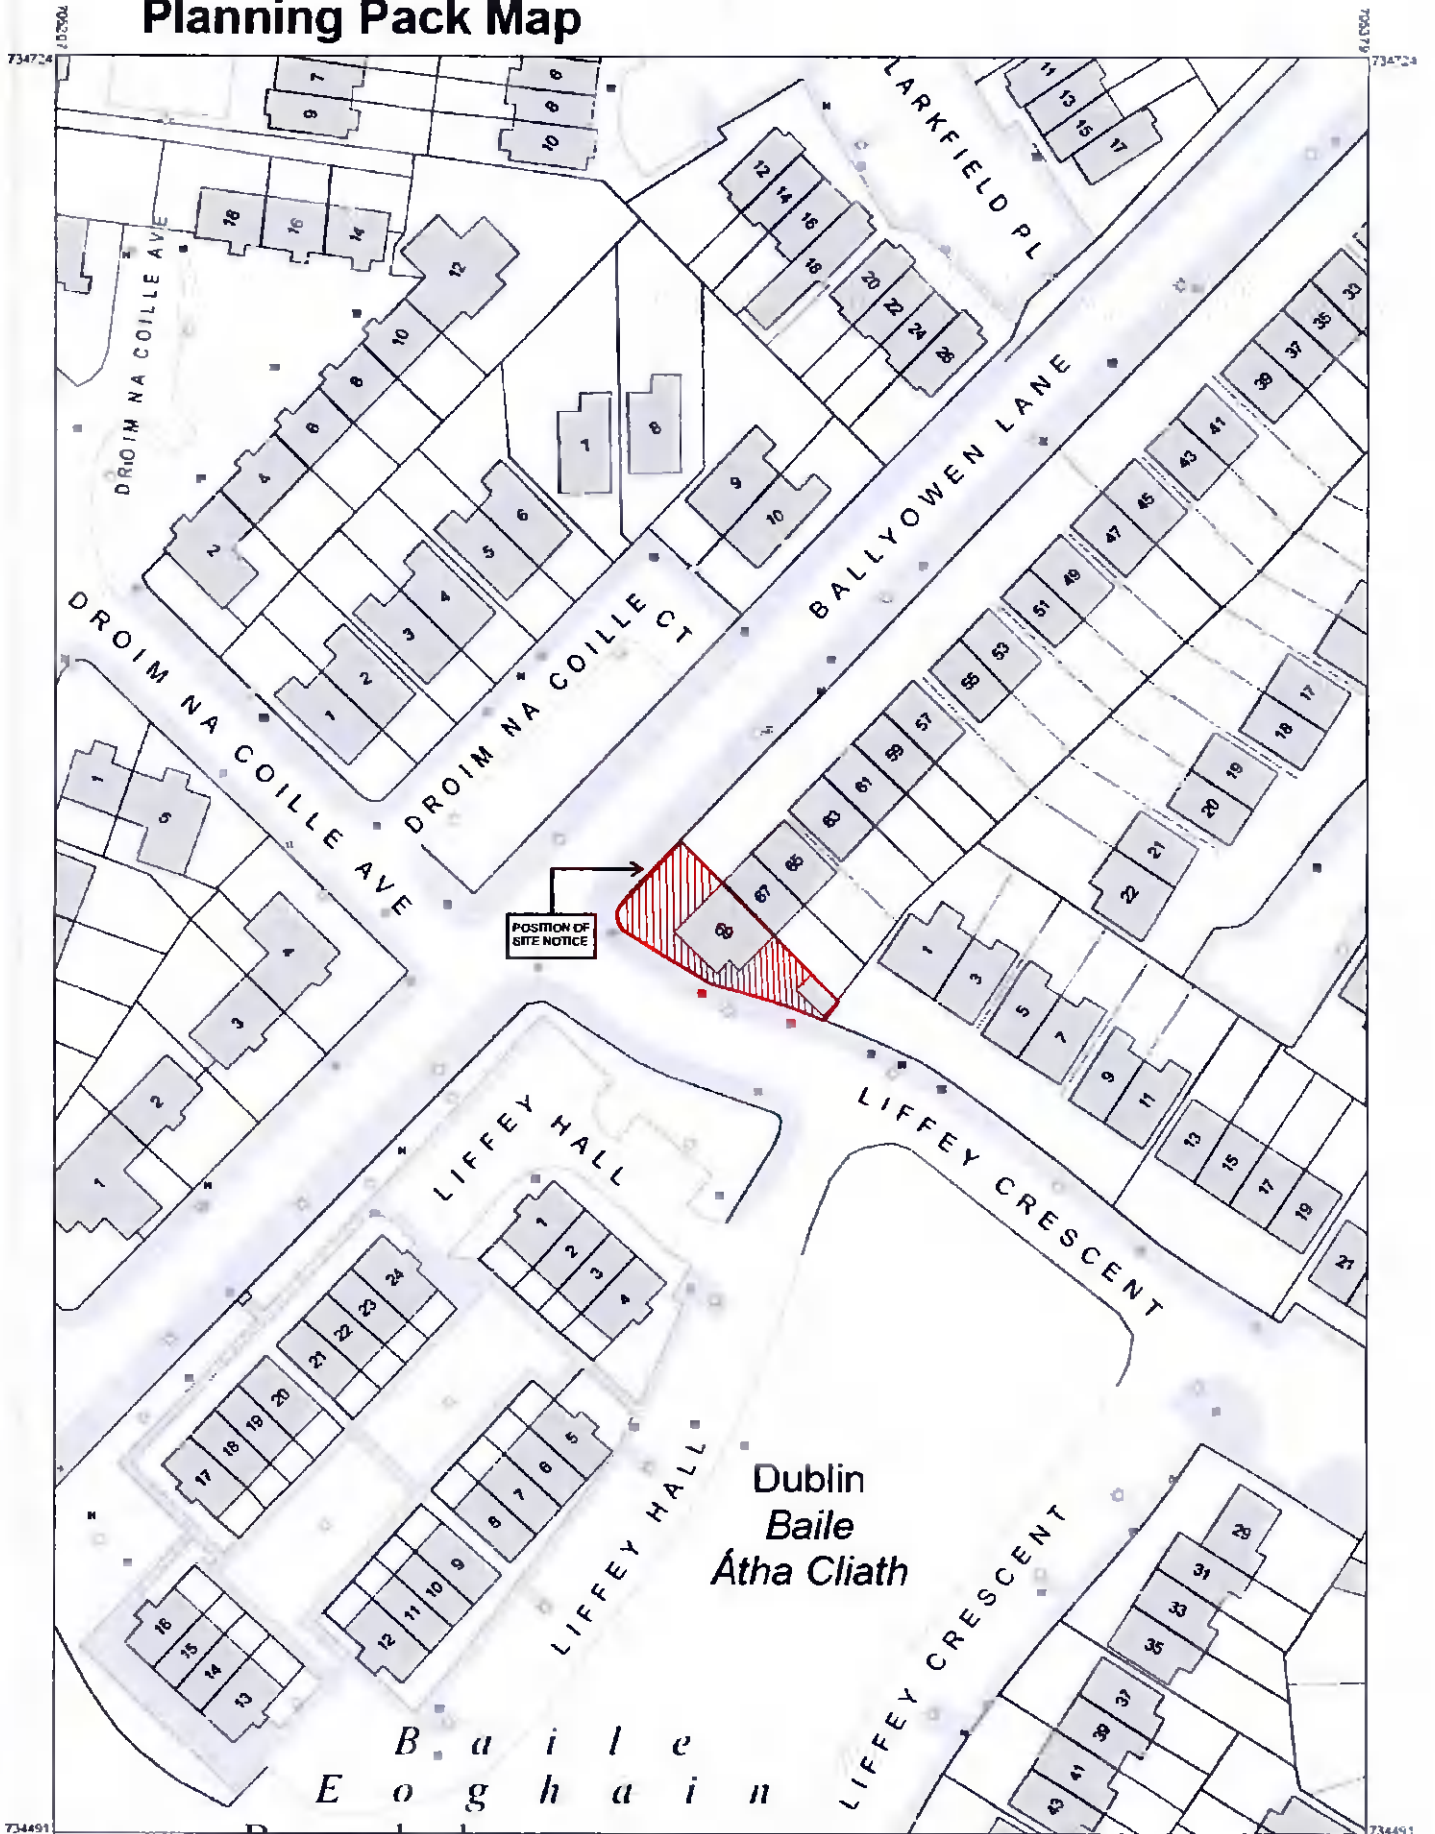

OUTPUT SCALE: 1:1,000



CENTRE COORDINATES:  
ITM 705293,734608

PUBLISHED: 27/03/2022

MAP SERIES: 1.1.000

ORDER NO.: 50271048\_1

MAP SHEETS: 3261-02

**CAPTURE RESOLUTION:**  
The map objects are only accurate to the resolution at which they were captured. Output scale is not indicative of data capture scale. Further information is available at <http://www.osi.ie> search 'Capture Resolution'.

**LEGEND:**  
<http://www.osi.ie> search 'Large Scale Legend'

**COMPILED AND PUBLISHED BY:** Ordnance Survey Ireland, Phoenix Park, Dublin 8, Ireland

All rights reserved. No part of this publication may be copied, reproduced or transmitted in any form or by any means without the prior written permission of the copyright owners.

Ordnance Survey maps never show legal property boundaries, nor do they show ownership of physical features.


© Surbhéireacht Ordánais Éireann 2022  
© Ordnance Survey Ireland, 2022  
[www.osi.ie/copyright](http://www.osi.ie/copyright)

Unauthorised reproduction infringes Ordnance Survey Ireland and Government of Ireland copyright.

The representation on this map of a road, track or footpath is not evidence of the existence of a right of way.



# Site Location Map

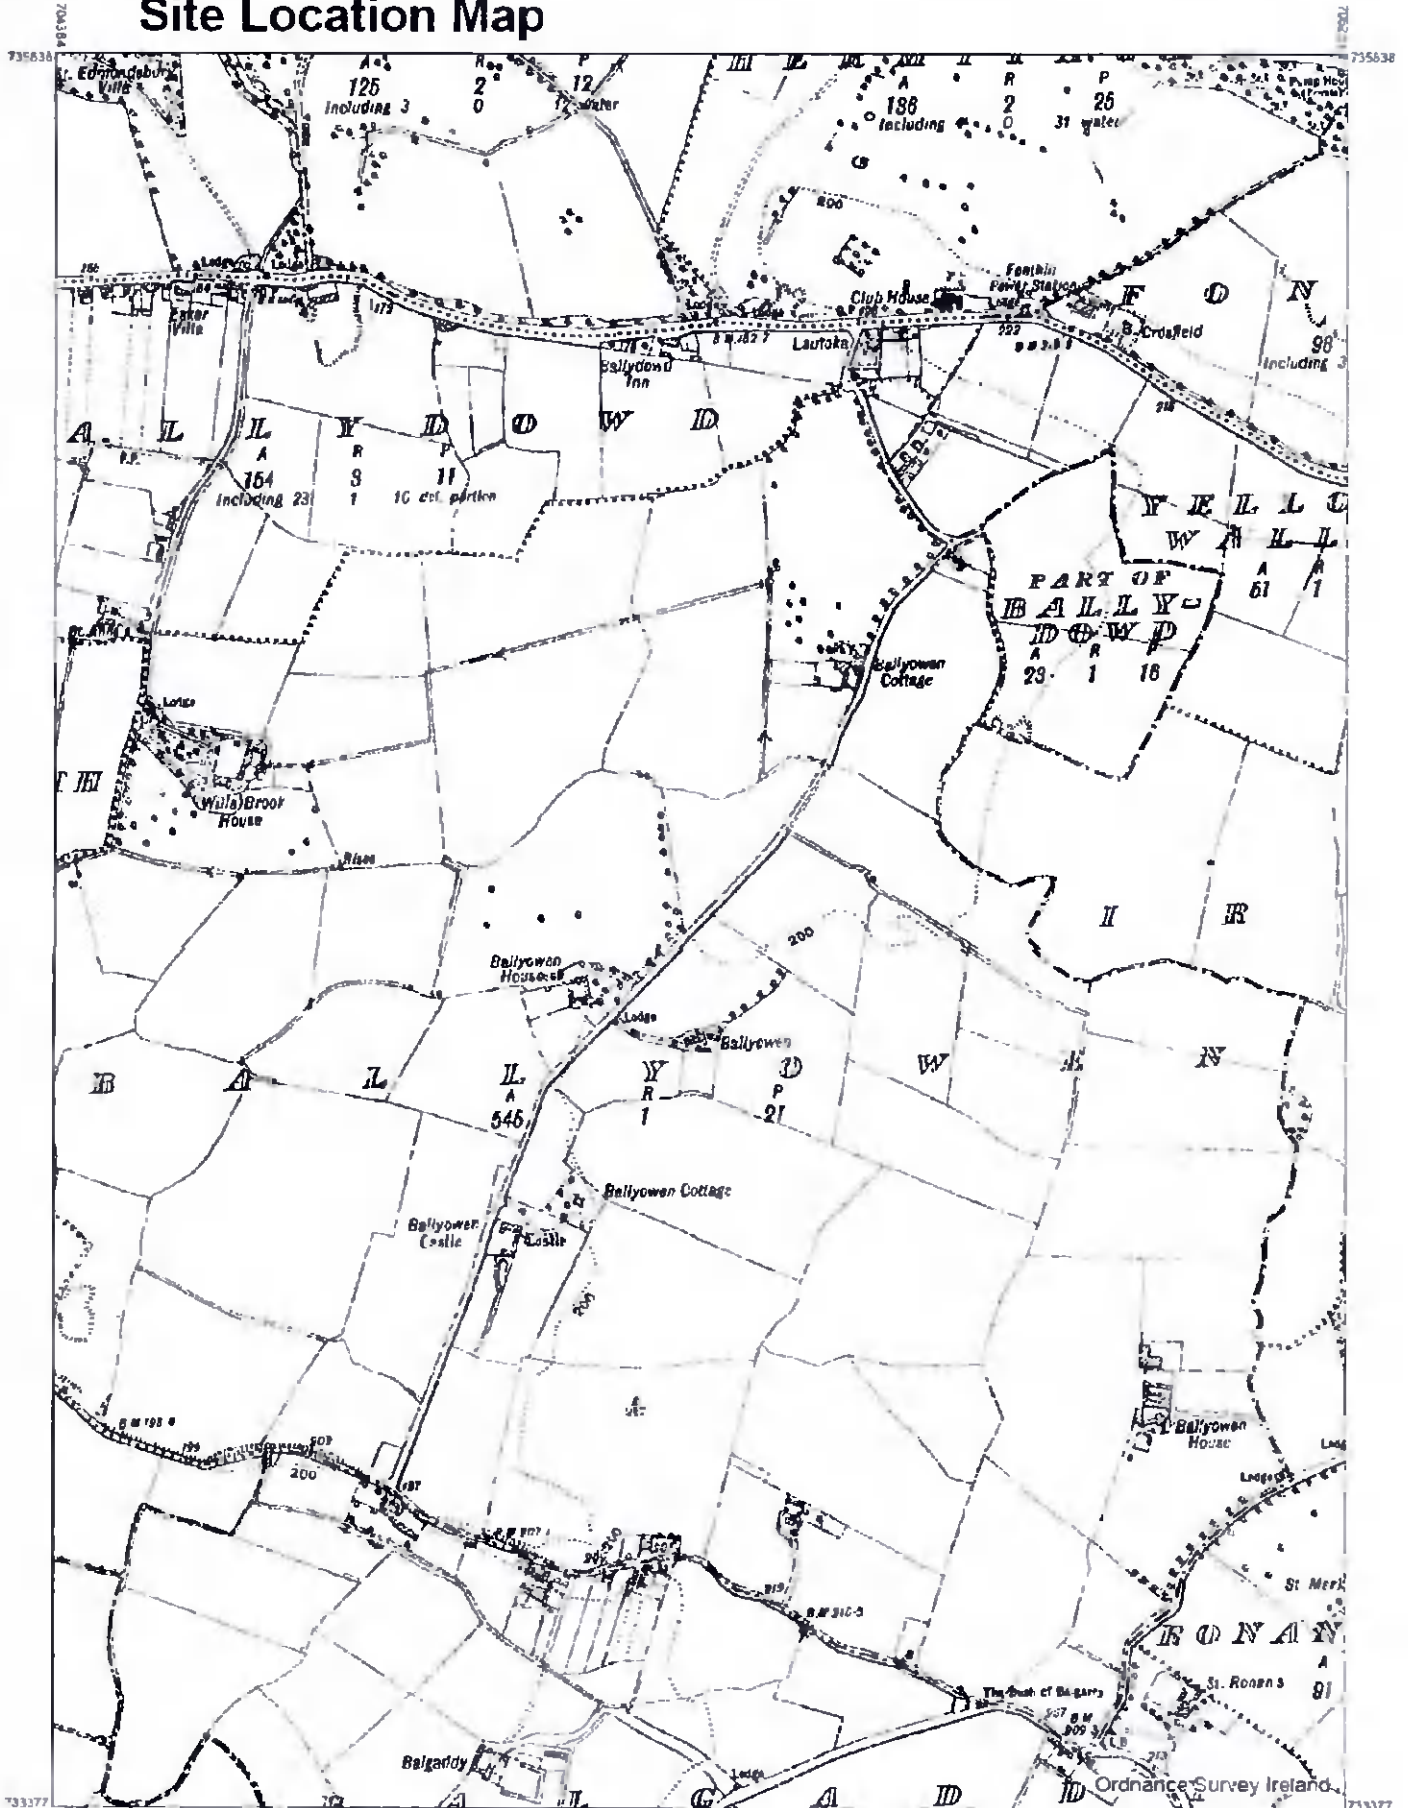

OUTPUT SCALE: 1:10,560



**CENTRE COORDINATES:**  
ITM 705293 734608

**PUBLISHED:** 27/05/2022  
**MAP SERIES:** 5 inch Raster

**ORDER NO.:** 50271048\_1  
**MAP SHEETS:** DND17

**CAPTURE RESOLUTION:**  
The map objects are only accurate to the resolution at which they were captured. Output scale is not indicative of data capture scale. Further information is available at <http://www.osi.ie>, search 'Capture Resolution'.

**LEGEND:**  
<http://www.osi.ie>, search Large Scale Legend

**COMPILED AND PUBLISHED BY:** All rights reserved  
Ordnance Survey Ireland. No part of this publication may be copied, reproduced or transmitted in any form or by any means without the prior written permission of the copyright owners.  
Phoenix Park  
Dublin 8,  
Ireland

Ordnance Survey maps never show legal property boundaries, nor do they show ownership of physical features

Unauthorised reproduction infringes Ordnance Survey Ireland and Government of Ireland copyright

The representation on this map of a road, track or footpath is not evidence of the existence of a right of way

© Suirbhéireacht Ordoanáis Éireann 2022  
© Ordnance Survey Ireland, 2022  
[www.osi.ie](http://www.osi.ie)/copyright

