


CONTIGUOUS ELEVATION ON LIFFEY TERRACE

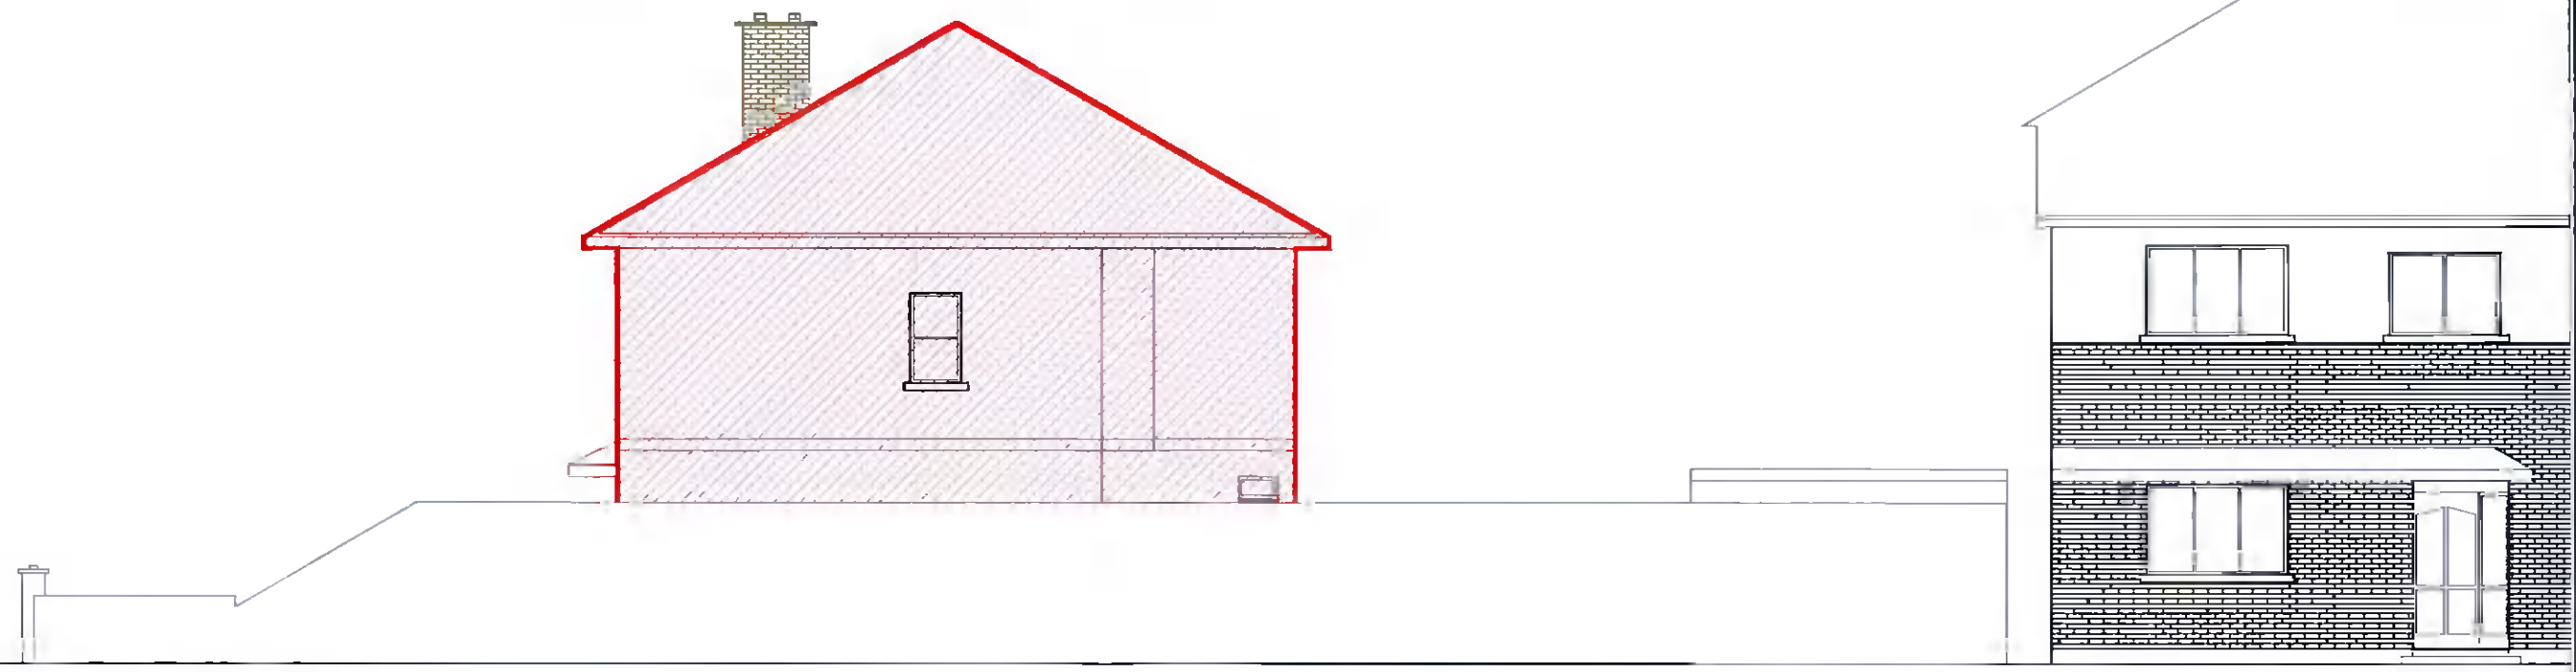

No. 69 LIFFEY TERRACE

No. 1 LIFFEY CRESCENT

CONTIGUOUS ELEVATION ON LIFFEY CRESCENT

**Project**  
 PROPOSED EXTENSION FOR No. 69 LIFFEY TERRACE. LUCAN, Co. DUBLIN.

**Status**  
 PLANNING APPLICATION

**Drawing Title**  
 CONTIGUOUS ELEVATIONS

**Scale**  
 1:100

**Date**  
 MAY '22

**Drg. No.**  
 010

**Client**  
 DEEPAK KUMAR TOHANI

**ARBRIS CONSULTANTS LIMITED**  
  
**Architectural Consultants**  
 14D, FITZHERBERT COURT, SLANE ROAD,  
 NAVAN  
 Tel +353894535888  
 bolanleadenuga@yahoo.ie