


Ordnance Survey Ireland Licence No.:
 CYAL50255677
 © Ordnance Survey Ireland
 Government of Ireland
 OS Map Reference Nos:
 3453-D 3453-03

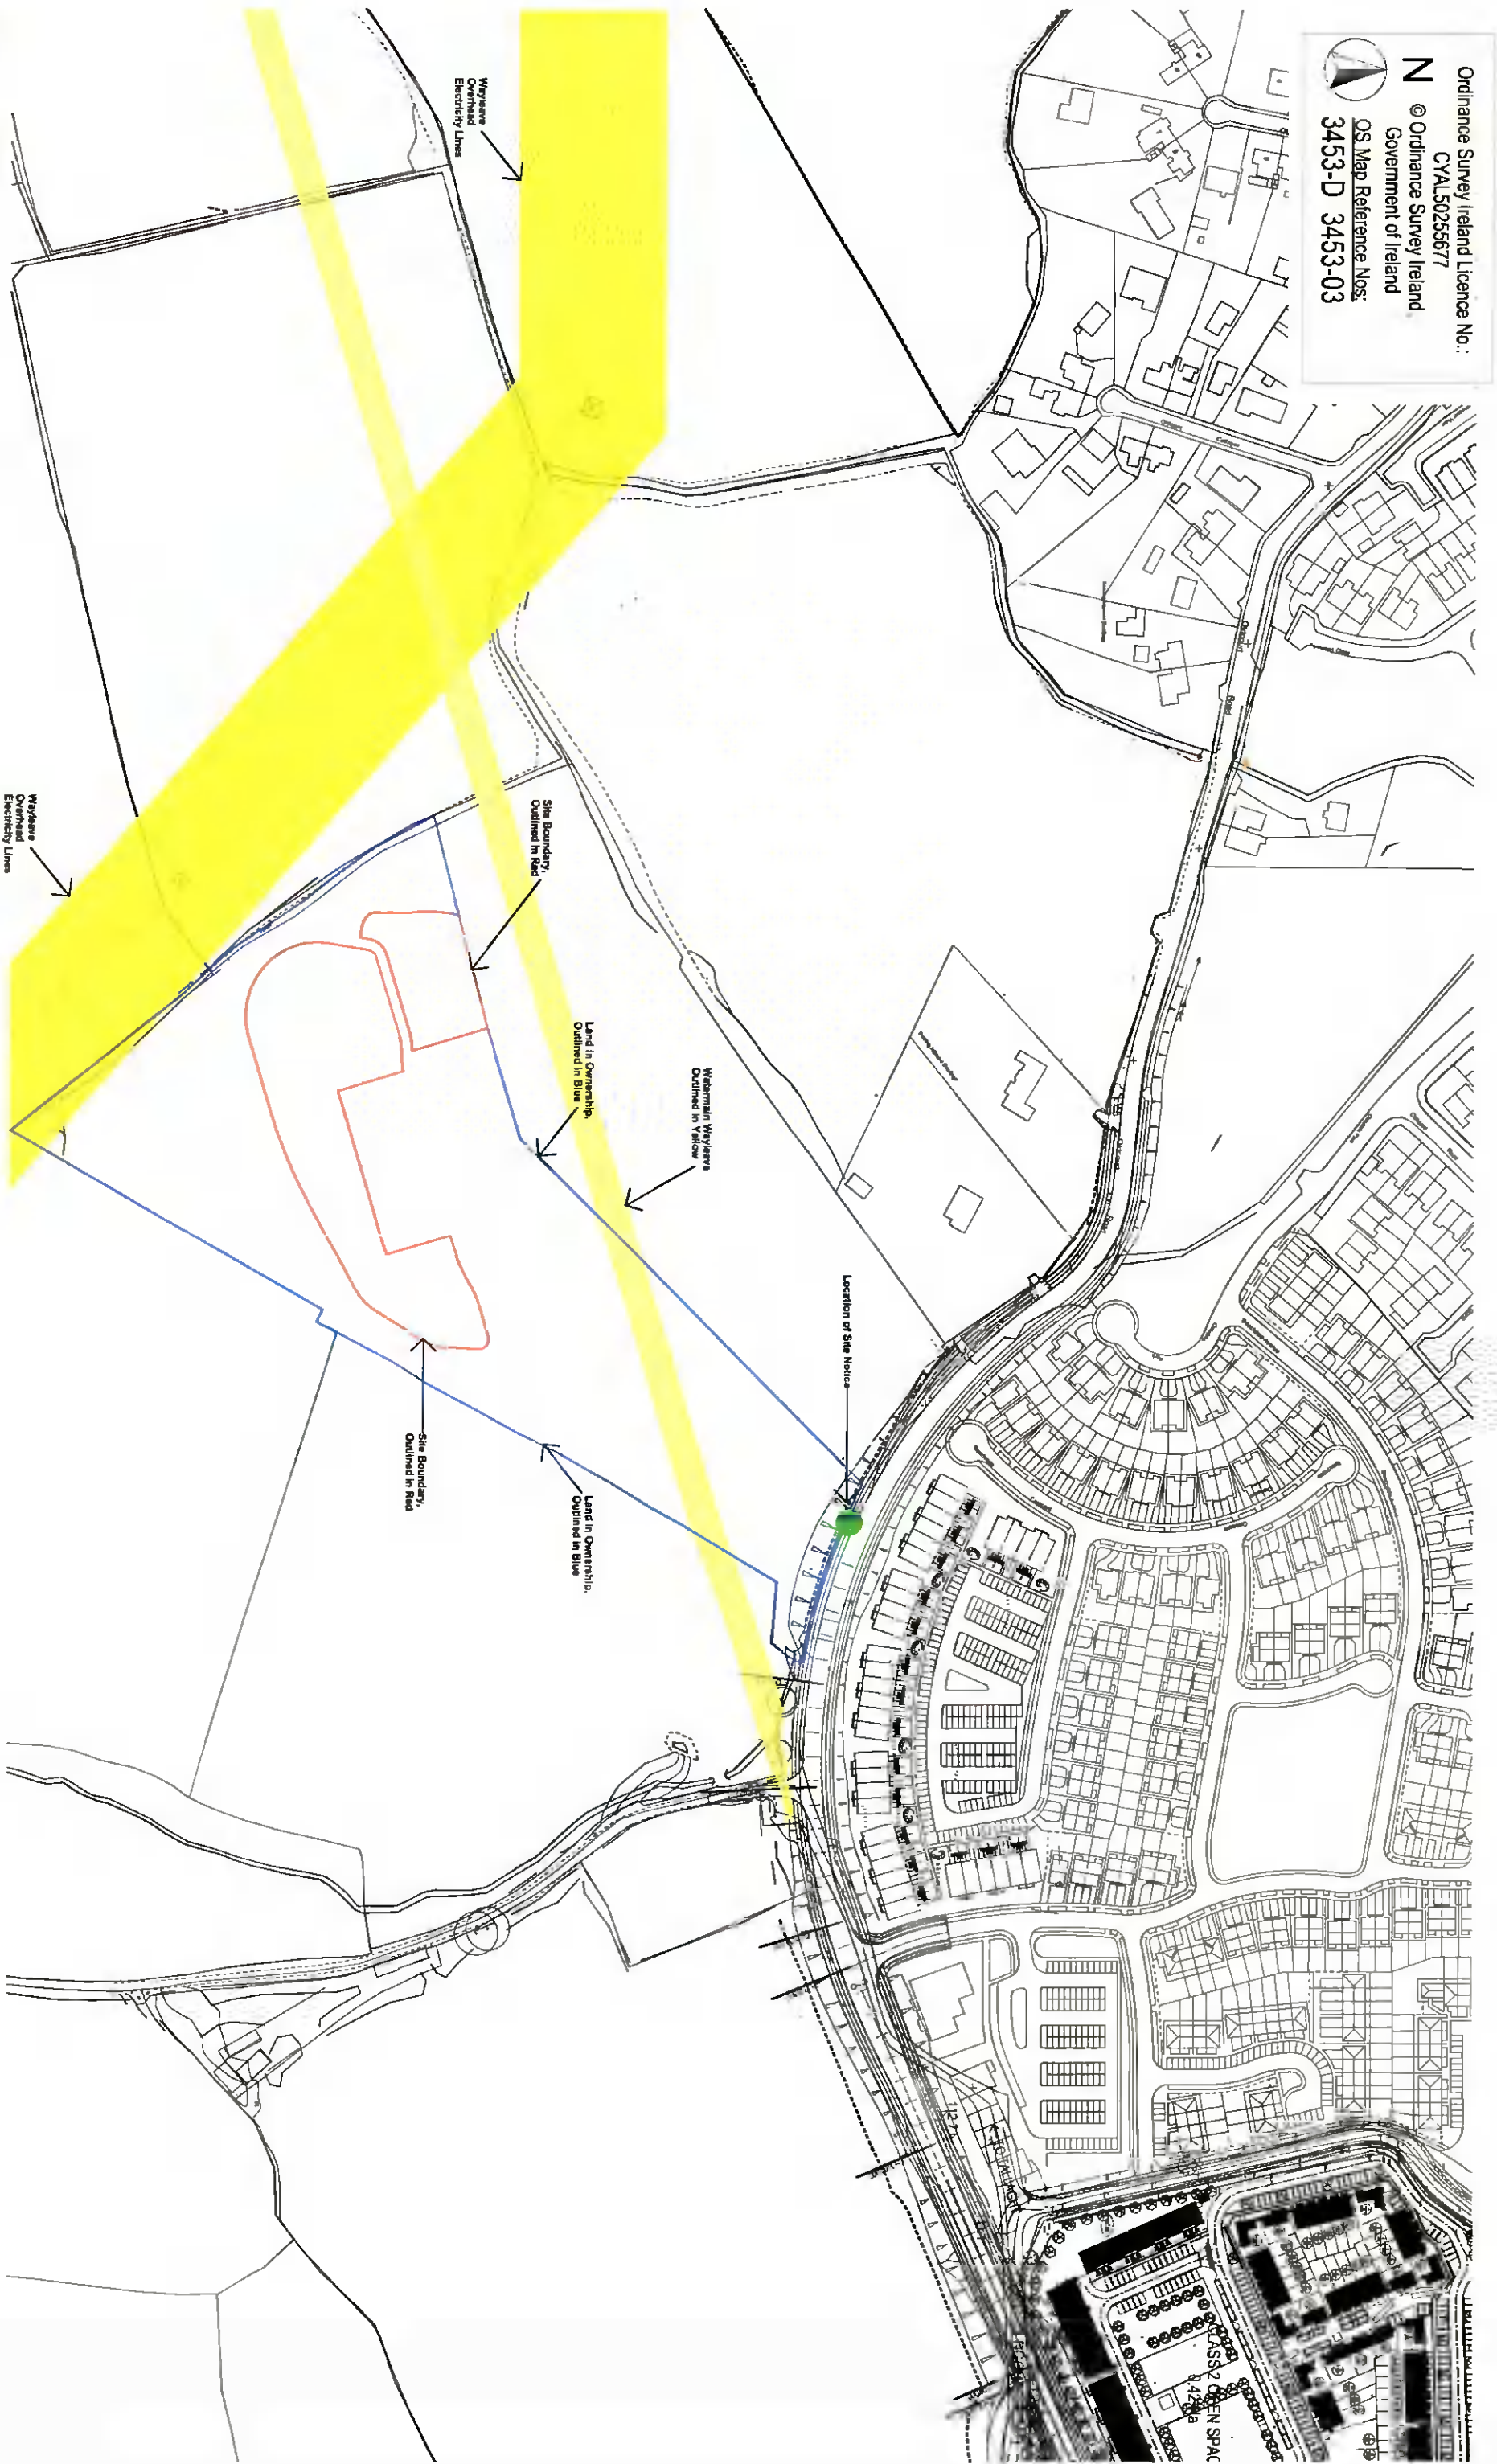

Site location Map
 Scale 1 : 1250

DAVEY + SMITH ARCHITECTURE
 Change of Housetype Application
 THIS DRAWING IS TO BE READ IN CONJUNCTION WITH RELEVANT CONSULTANT'S DRAWINGS - NOTIFY ARCHITECTS OF ANY DISCREPANCIES - CHECK DIMENSIONS ON-SITE - USE FIGURE DIMENSIONS ONLY - COPYRIGHT RESERVED FOR DAVEY + SMITH LTD

Layout ID	2205 -COHT-101
Project	Ballyculleen Gate, Oldcourt
Drawing Name	Site Location Map

DAVEY + SMITH ARCHITECTURE | Unit 13, The Seaport Building, 44-45 Clontarf Road, Clontarf Dublin 3 | PH: 01 4793140 | EMAIL: info@davey-smith.com | WEB: www.davey-smith.com

Scale	AS SHOWN
Rev No	205
Series	Site - COHT
Date	23/09/2022
Status	Planning