



Proposed Site Elevation 01  
SCALE: 1:200




Proposed Site Elevation 02  
SCALE: 1:200



Proposed Site Elevation 03  
SCALE: 1:200



Proposed Site Section 04  
SCALE: 1:200

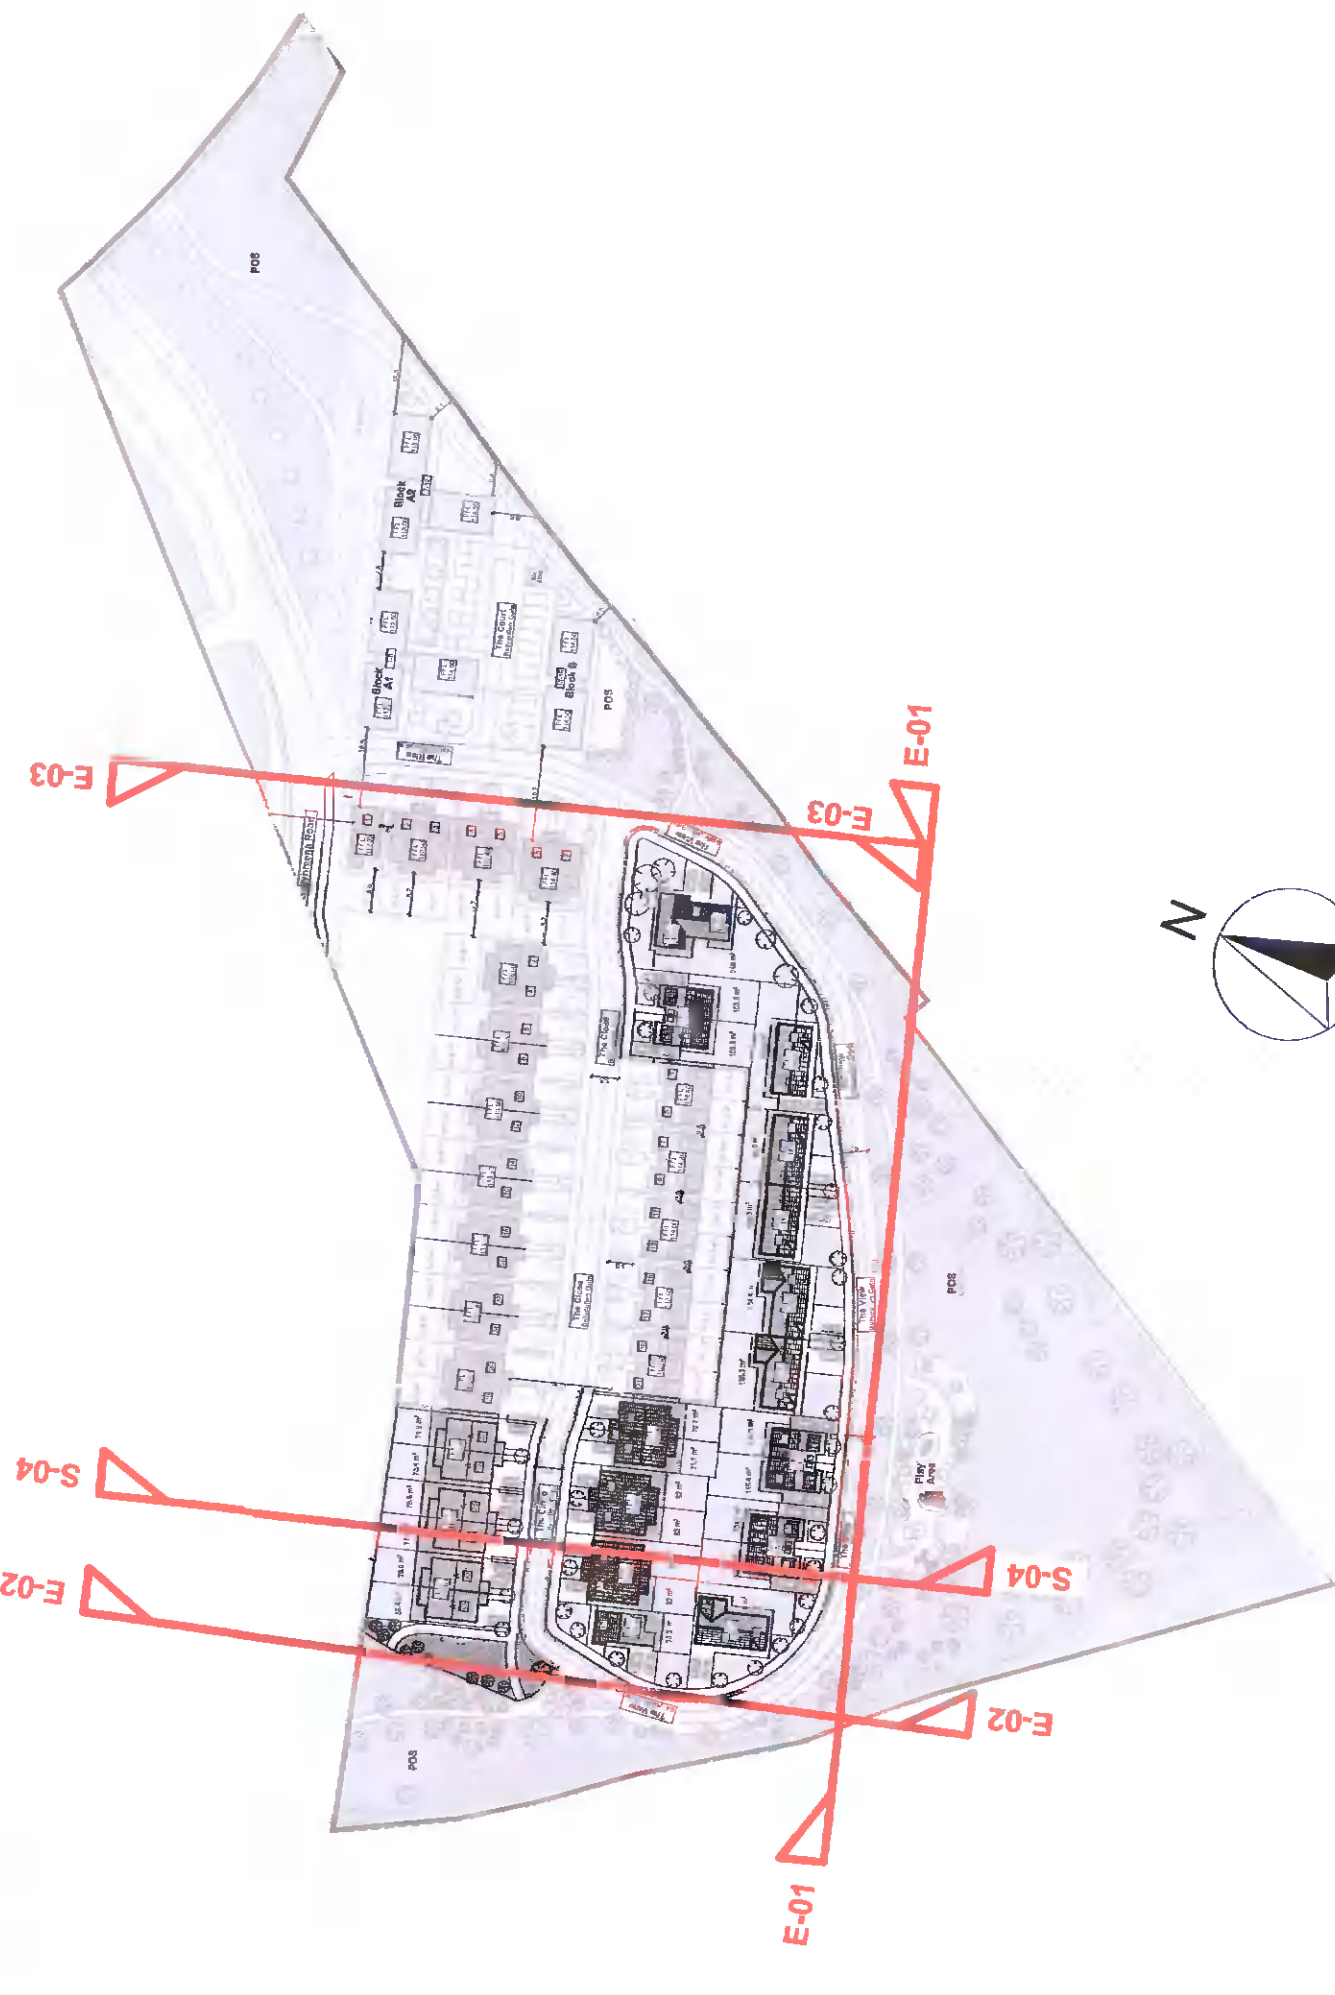

Keyplan  
SCALE: N.T.S.