


DO NOT SCALE DRAWING - USE FIGURED DIMENSIONS ONLY. ALL DIMENSIONS TO BE VERIFIED ON SITE. ALL DISCREPANCIES TO BE REPORTED TO ARCHITECT PRIOR TO COMMENCEMENT OF WORKS. THIS DRAWING TO BE READ IN CONJUNCTION WITH ANY/ALL ENGINEERS/CONSULTANTS DRAWINGS AND SPECIFICATIONS. THIS DRAWING IS INTENDED SOLELY FOR THE PURPOSE OF ISSUE AND MAY NOT BE USED FOR ANY OTHER PURPOSE. THIS DRAWING IS THE COPYRIGHT OF THE ARCHITECT AND MAY NOT BE ALTERED OR REPRODUCED WITHOUT PRIOR WRITTEN CONSENT.

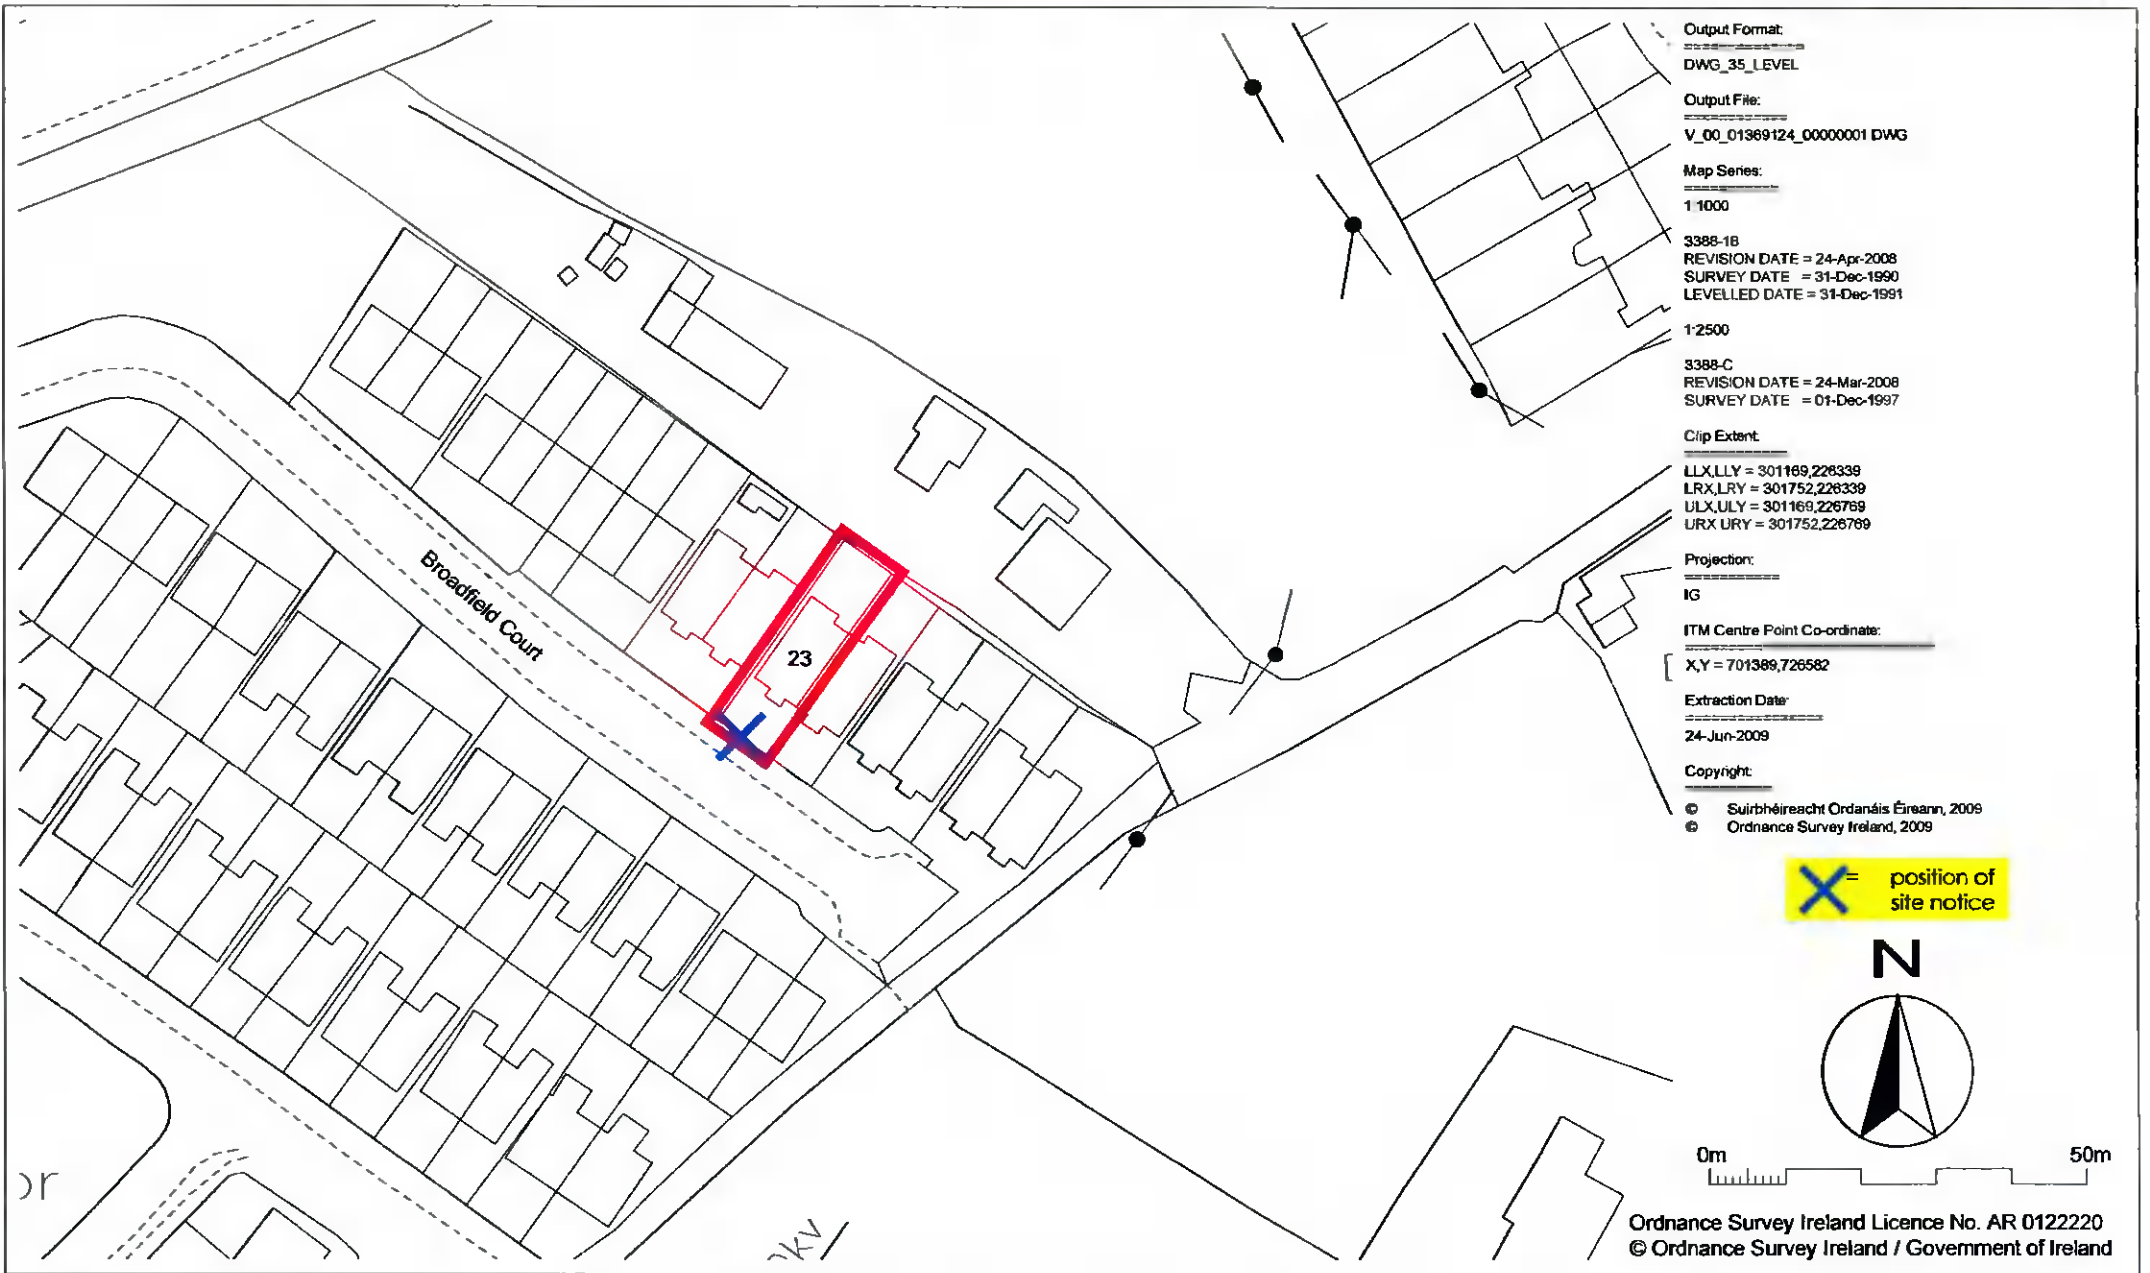

Output Format:  
 DWG\_35\_LEVEL  
 Output File:  
 V\_00\_01389124\_00000001.DWG  
 Map Series:  
 1:1000  
 3388-1B  
 REVISION DATE = 24-Apr-2008  
 SURVEY DATE = 31-Dec-1990  
 LEVELLED DATE = 31-Dec-1991  
 1:2500  
 3388-C  
 REVISION DATE = 24-Mar-2008  
 SURVEY DATE = 01-Dec-1997  
 Clip Extent:  
 LLX,LLY = 301169,226338  
 LRX,LRY = 301752,226339  
 ULX,ULY = 301169,226789  
 URX,URY = 301752,226789  
 Projection:  
 IG  
 ITM Centre Point Co-ordinate:  
 X,Y = 701389,726582  
 Extraction Date:  
 24-Jun-2009  
 Copyright:  
 © Suirbhéireacht Ordnáis Éireann, 2009  
 © Ordnance Survey Ireland, 2009

**X** = position of site notice



0m 50m

Ordnance Survey Ireland Licence No. AR 0122220  
 © Ordnance Survey Ireland / Government of Ireland

rev	revision	date



client **SAMANTHA NUGENT**  
 project **23 BROADFIELD COURT, RATHCOOLE**  
 drawing **SITE LOCATION MAP**

date **19 05 22** job **0915**  
 scale **1:1000** dwg **100**  
 issue **PLANNING** rev **-**

