


DO NOT SCALE DRAWING - USE FIGURED DIMENSIONS ONLY. ALL DIMENSIONS TO BE VERIFIED ON SITE. ALL DISCREPANCIES TO BE REPORTED TO ARCHITECT PRIOR TO COMMENCEMENT OF WORKS. THIS DRAWING TO BE READ IN CONJUNCTION WITH ANY/ALL ENGINEERS/CONSULTANTS DRAWINGS AND SPECIFICATIONS. THIS DRAWING IS INTENDED SOLELY FOR THE PURPOSE OF ISSUE AND MAY NOT BE USED FOR ANY OTHER PURPOSE. THIS DRAWING IS THE COPYRIGHT OF THE ARCHITECT AND MAY NOT BE ALTERED OR REPRODUCED WITHOUT PRIOR WRITTEN CONSENT.

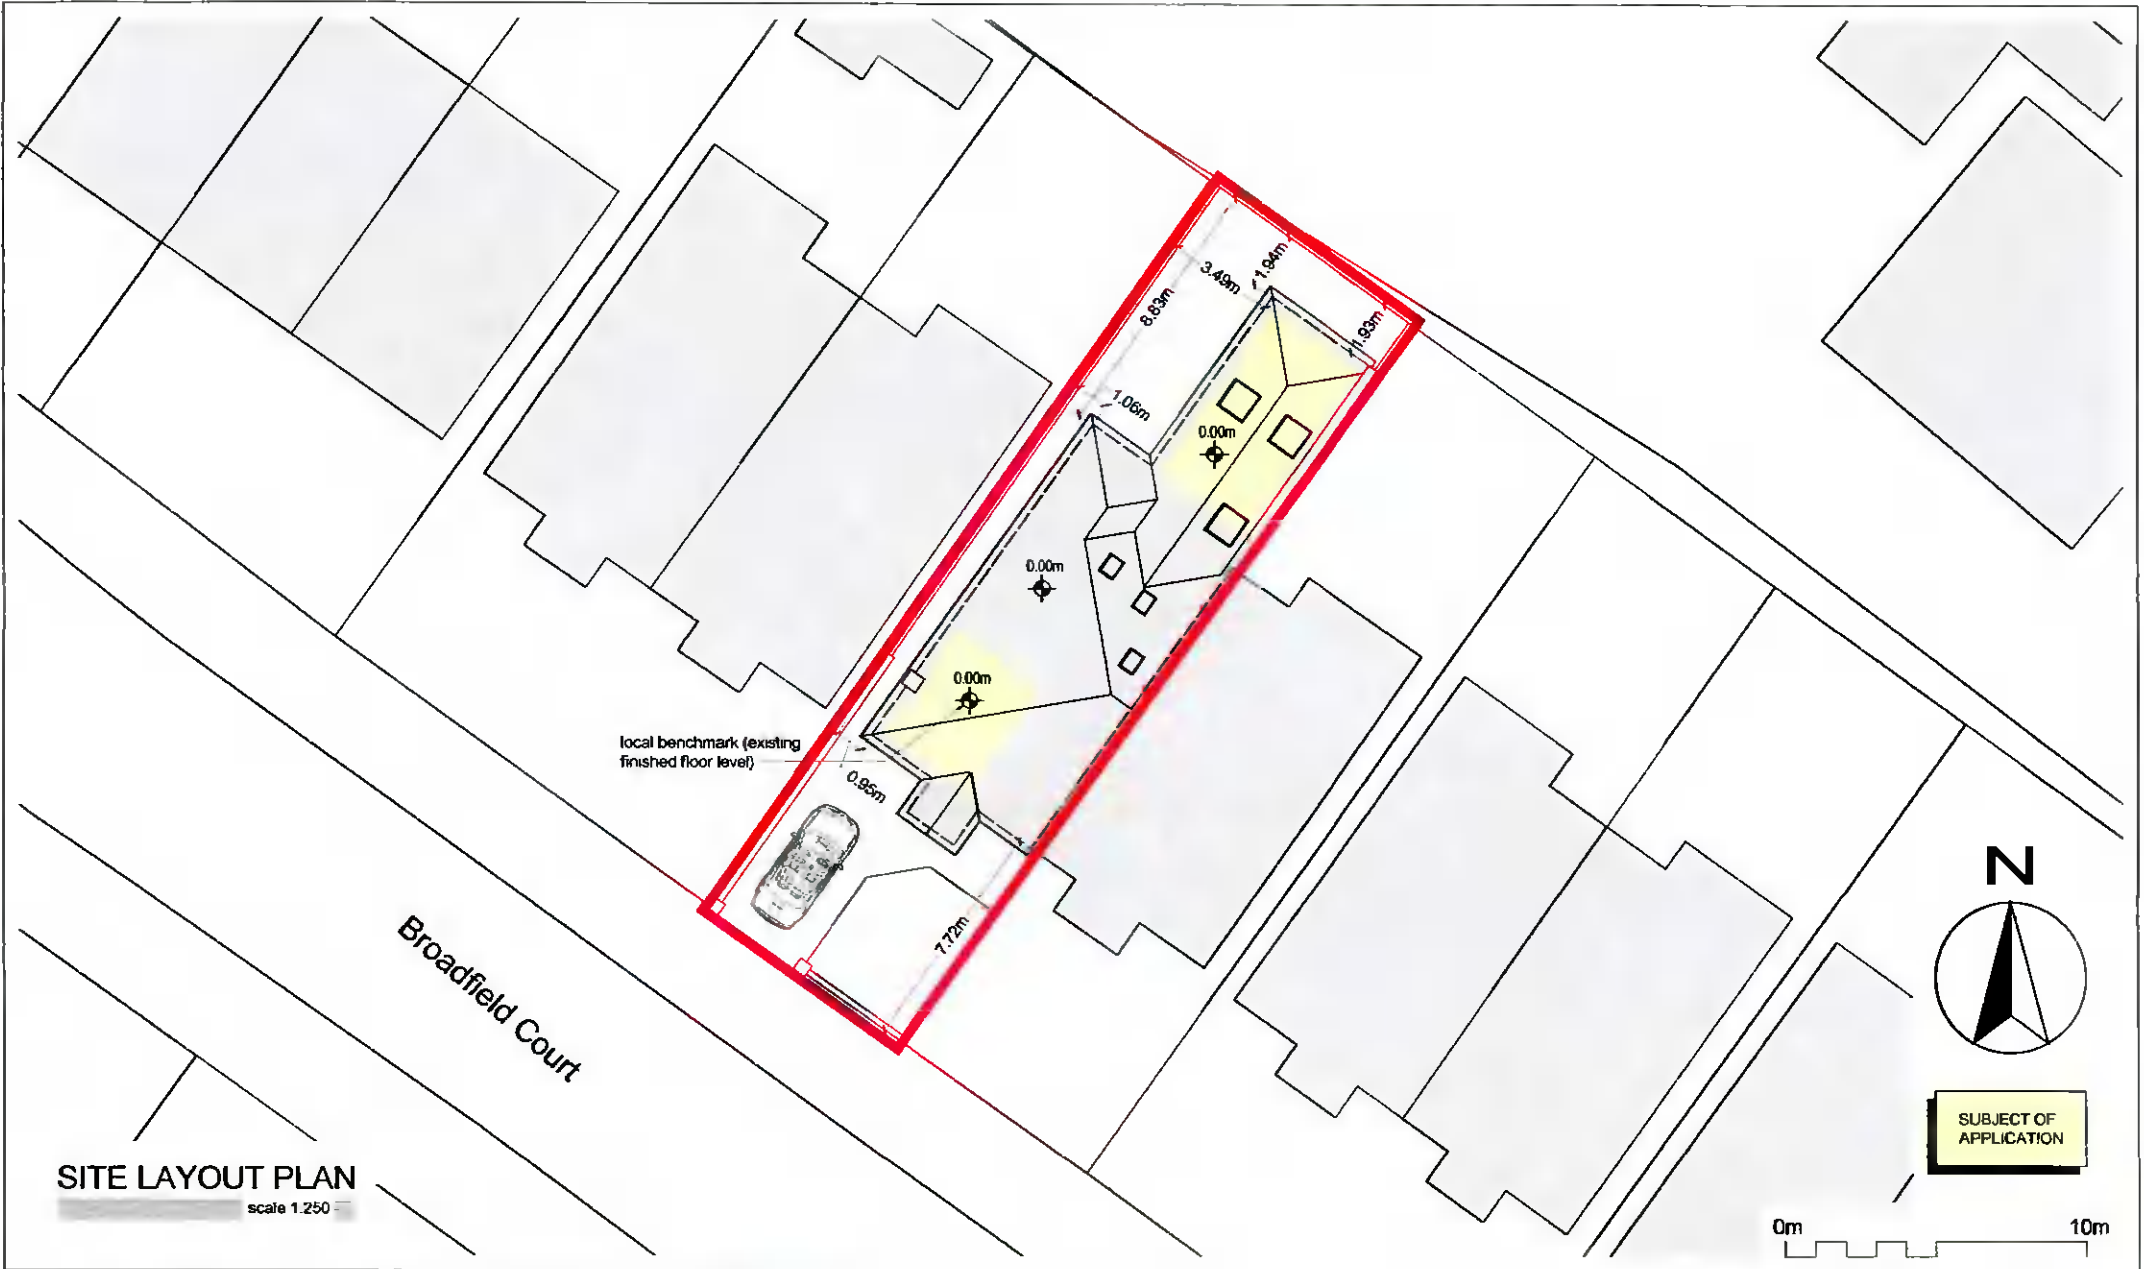

rev	revision	date
-	-	-
-	-	-
-	-	-
-	-	-
-	-	-



client **SAMANTHA NUGENT**
 project **23 BROADFIELD COURT, RATHCOOLE**
 drawing **SITE LAYOUT PLAN**

date **19 05 22** job **0915**
 scale **1:250** dwg **101**
 issue **PLANNING** rev **-**

