


SIDE (NORTH-WEST) ELEVATION

scale 1:100

EXTERNAL FINISHES (existing)	
Walls:	red brick + dashed render
Quoins:	recon. stone
Chis:	recon. stone + concrete
Roof:	red/brown concrete tile
Windows:	white pvc
Fascias, etc.:	white pvc

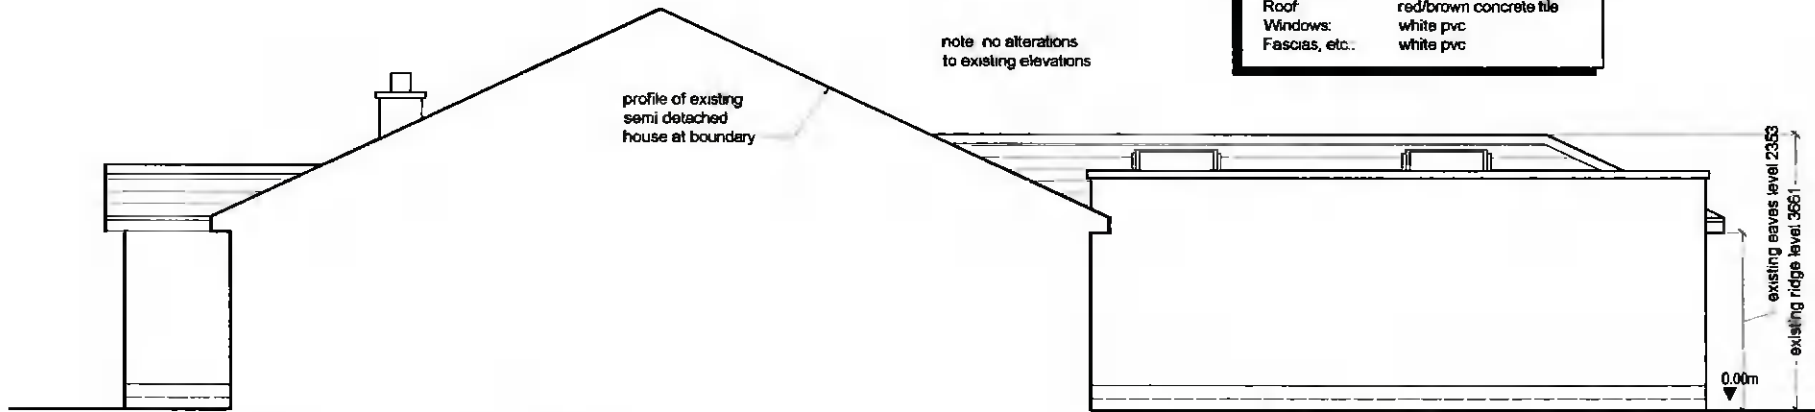

SIDE (SOUTH-EAST) ELEVATION

scale 1:100



rev	revision	date
-	-	-
-	-	-
-	-	-
-	-	-
-	-	-



client **SAMANTHA NUGENT**
 project **23 BROADFIELD COURT, RATHCOOLE**
 drawing **ELEVATIONS**

date **19 05 22** job **0915**
 scale **1:100** dwg **103**
 issue **PLANNING** rev **-**

