



DETAILS OF PROPOSED NEW RAILINGS ALONG BLUEBELL AVENUE BOUNDARY SCALE 1:10 @ A1

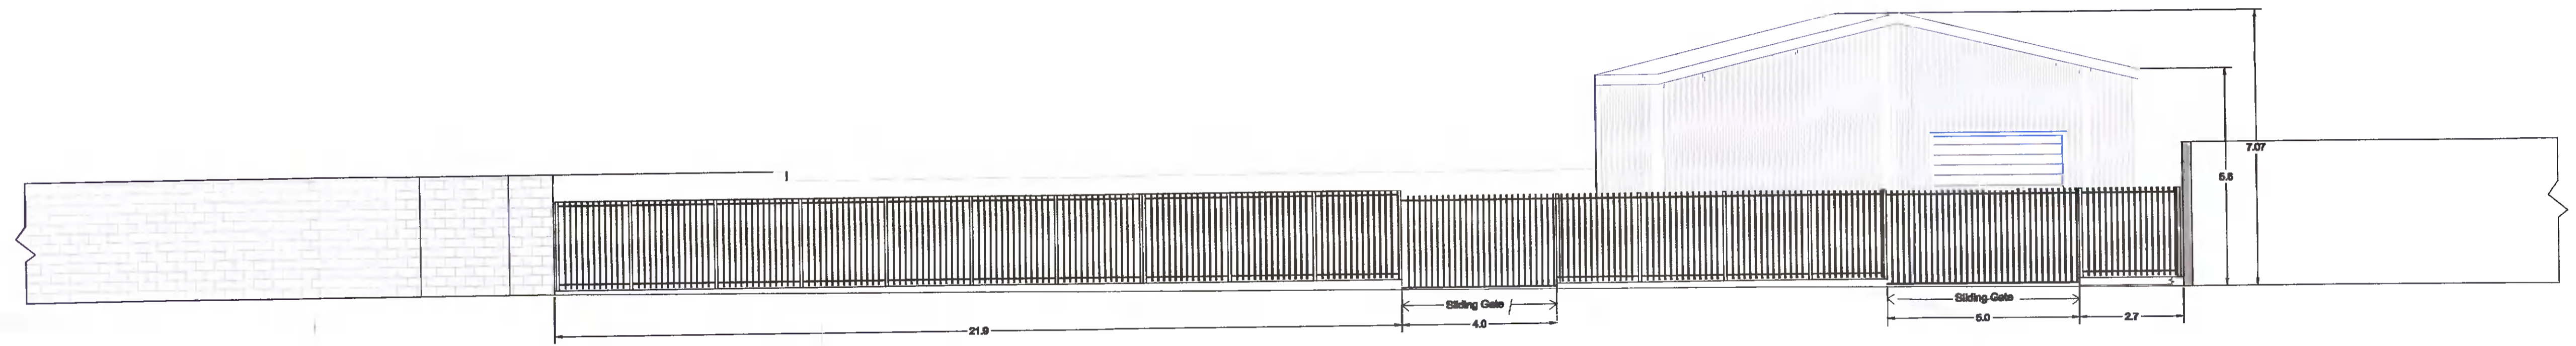

ELEVATION OF PROPOSED NEW RAILINGS ALONG BLUEBELL AVENUE BOUNDARY SCALE 1:100 @ A1

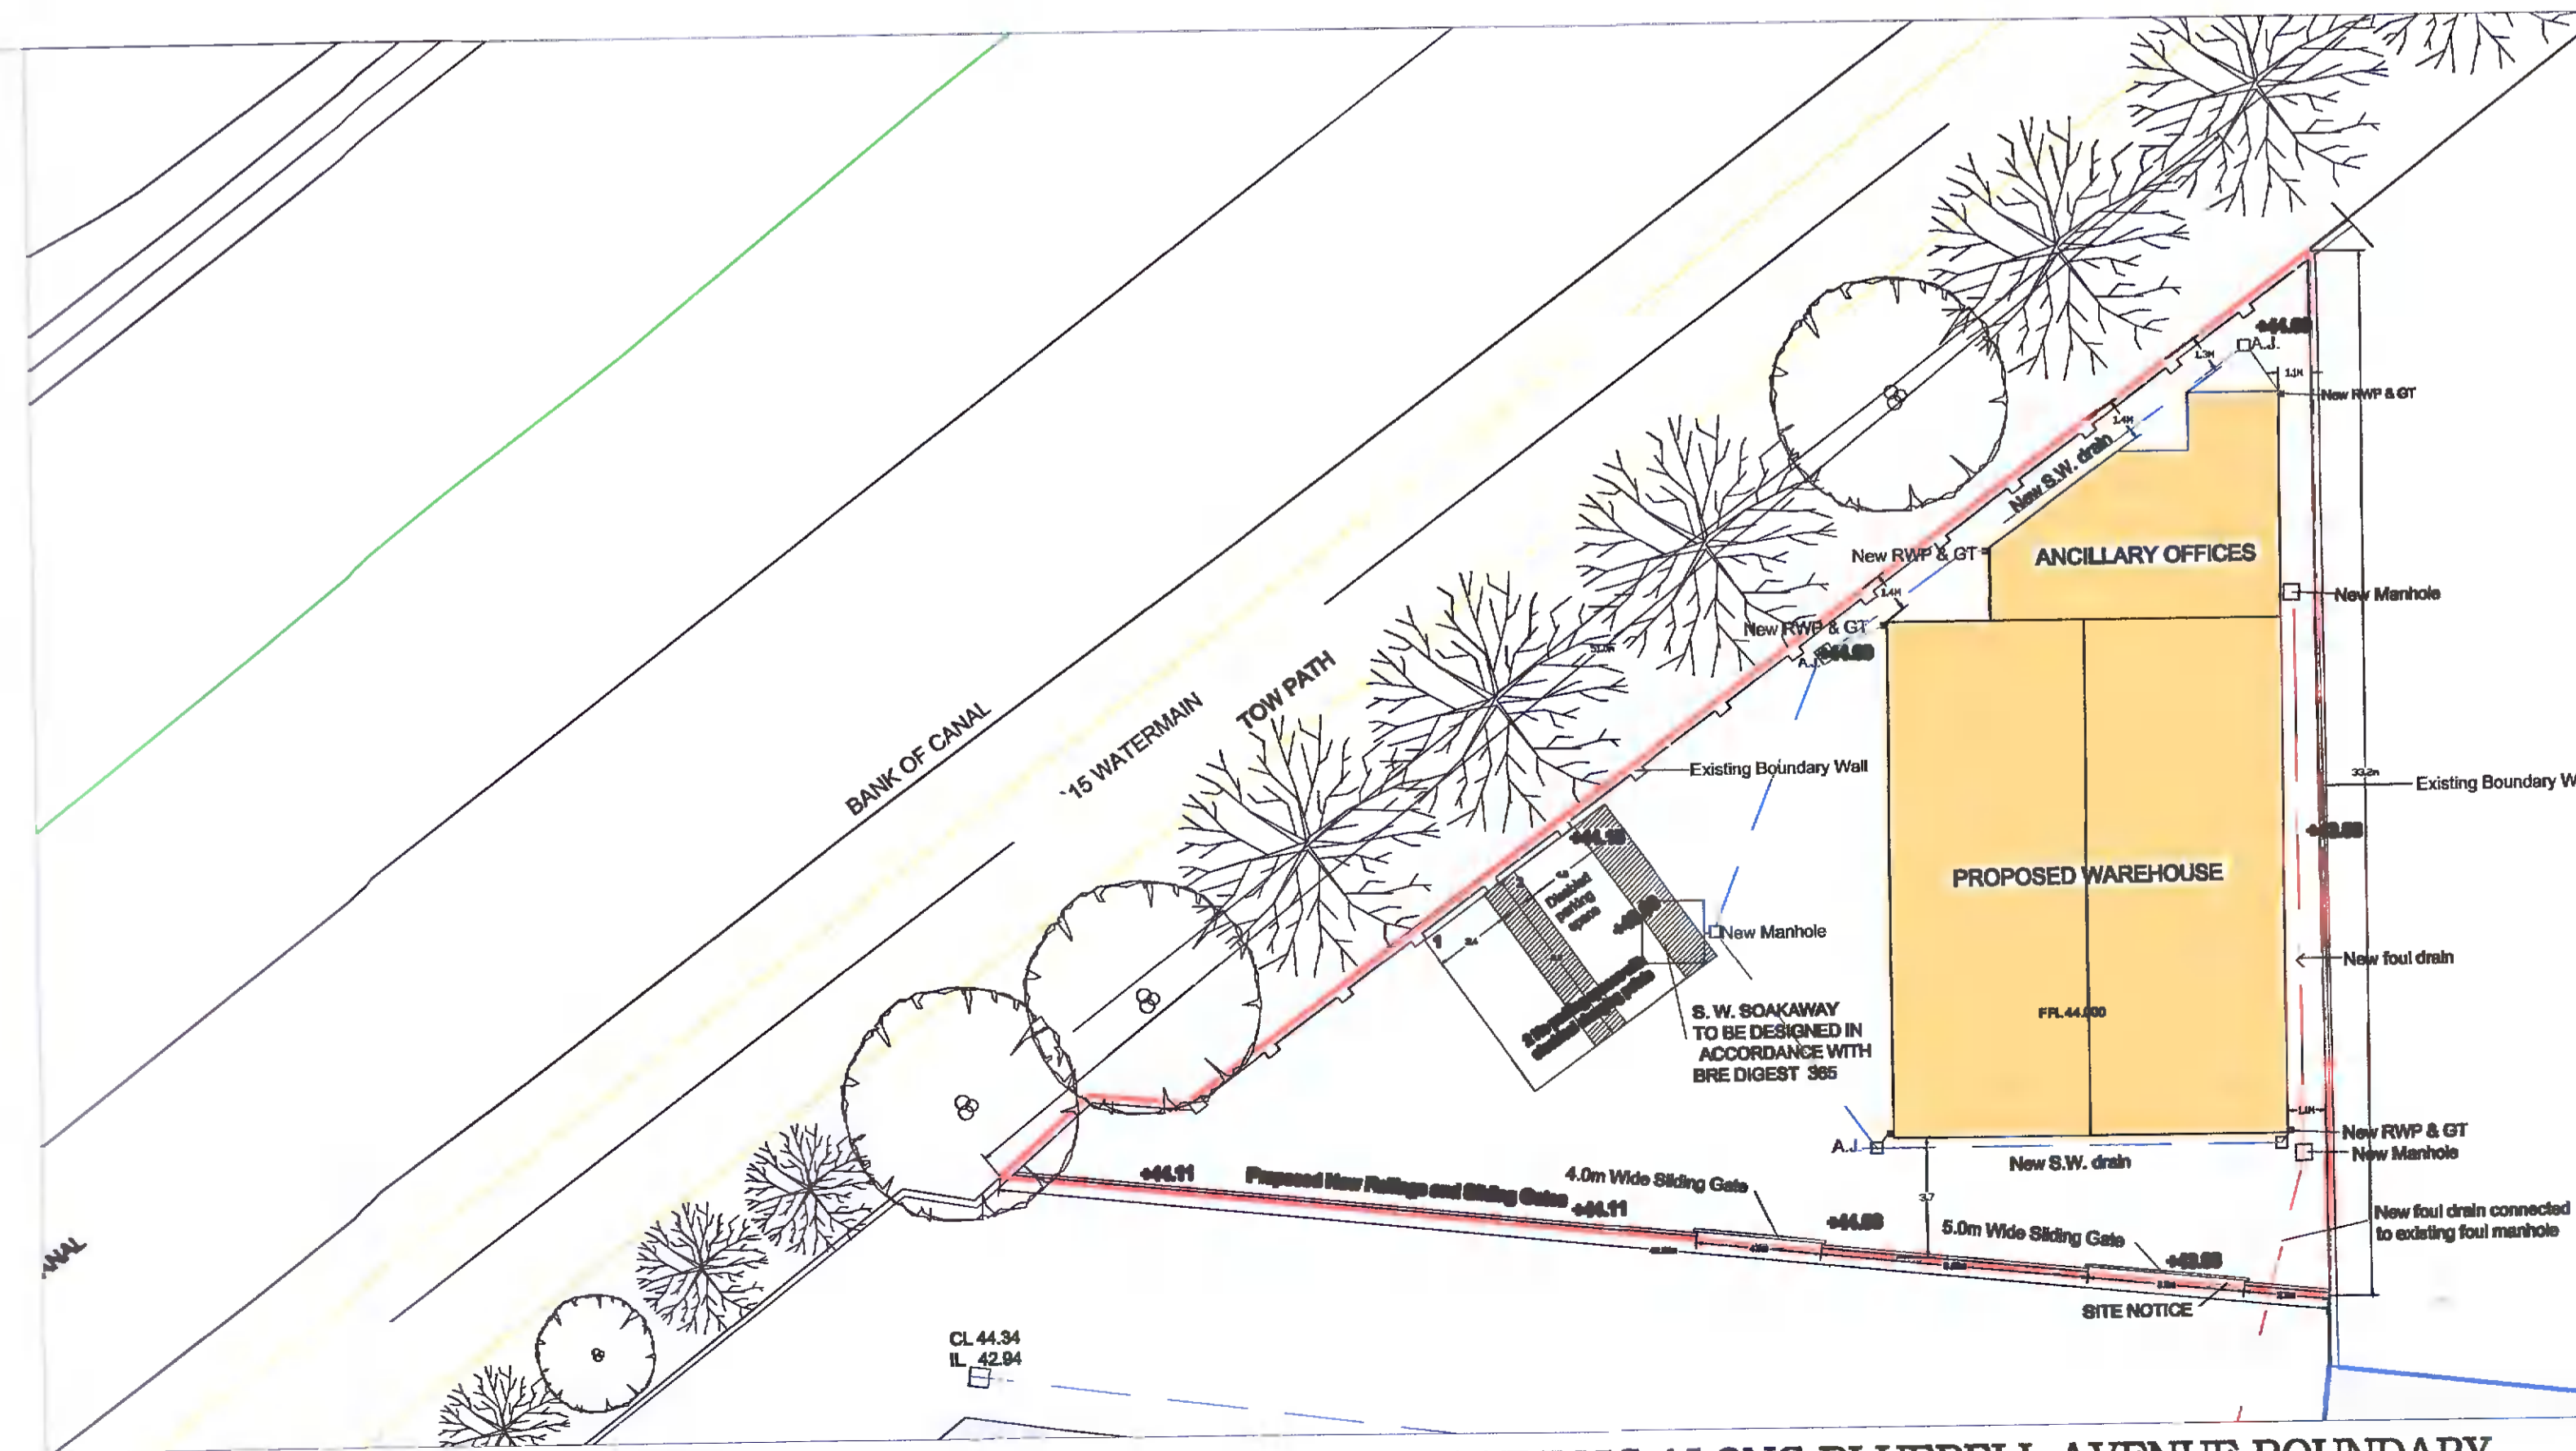

SOTE LAYOUT PLAN SHOWING LOCATION OF PROPOSED NEW RAILINGS ALONG BLUEBELL AVENUE BOUNDARY SCALE 1:200 @ A1

J TAYLOR ARCHITECT LTD  
38 North Avenue Mount Merrion Co Dublin  
e-mail jtaylorarchitects@gmail.com

Project PROPOSED HOUSE WAREHOUSE ON SITE AT  
BLUEBELL AVENUE  
BLUEBELL INDUSTRIAL ESTATE DUBLIN 12

Client P & S MACHINERY  
Drg Title PLAN ELEVATION AND DETAILS  
OF NEW RAILINGS

Scale 1:500@A1	Date 22-11-2021	Drg No. ZF11-P04 Rev A
----------------	-----------------	------------------------