


NOTES  
 1) PROPOSED ROAD MARKINGS SHOWN IN YELLOW.

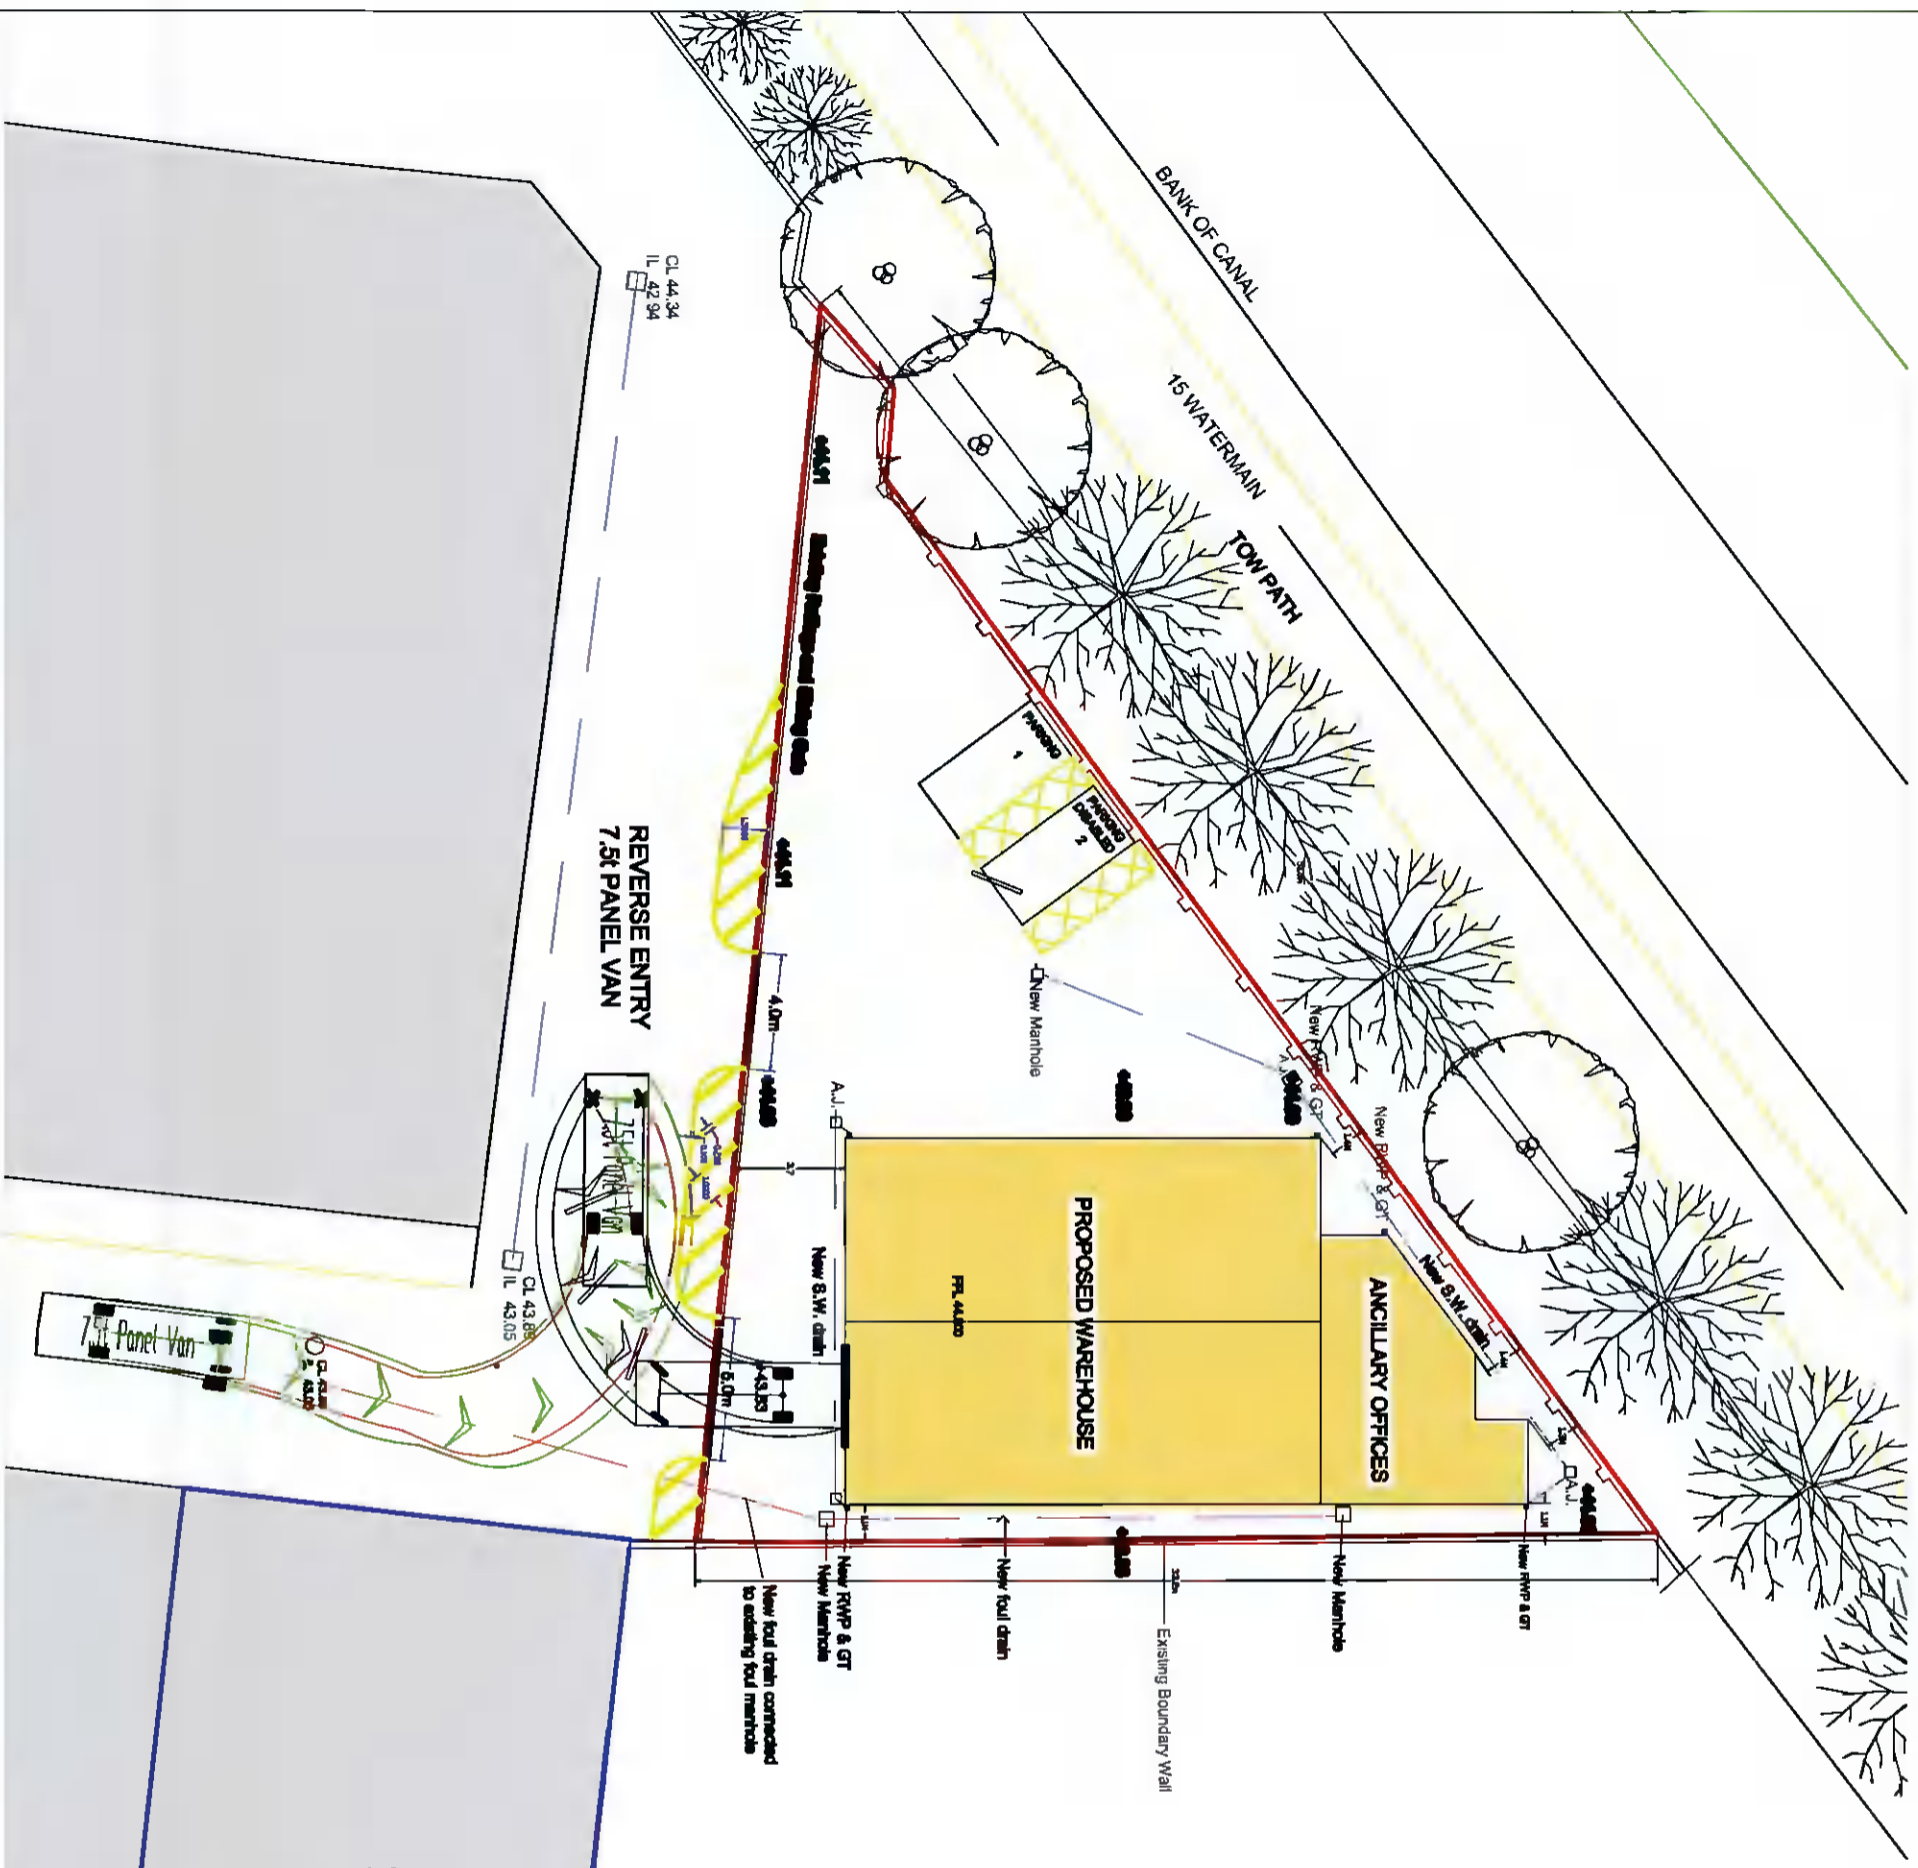

J TAYLOR ARCHITECT LTD  
 38 North Avenue Mount Merrion Co Dublin  
 e-mail j.taylor@architects@gmail.com

Project PROPOSED HOUSE WAREHOUSE ON SITE AT  
 BLUEBELL AVENUE  
 BLUEBELL INDUSTRIAL ESTATE DUBLIN 12

Client P & S MACHINERY

Drg Title TRACK ANALYSIS SHEET 2

Scale 1:250@A3

Date 22-11-2021

Drg No. ZF11-P12