


ARTHUR GRIFFITH PARK

LOCATION OF
SITE NOTICE

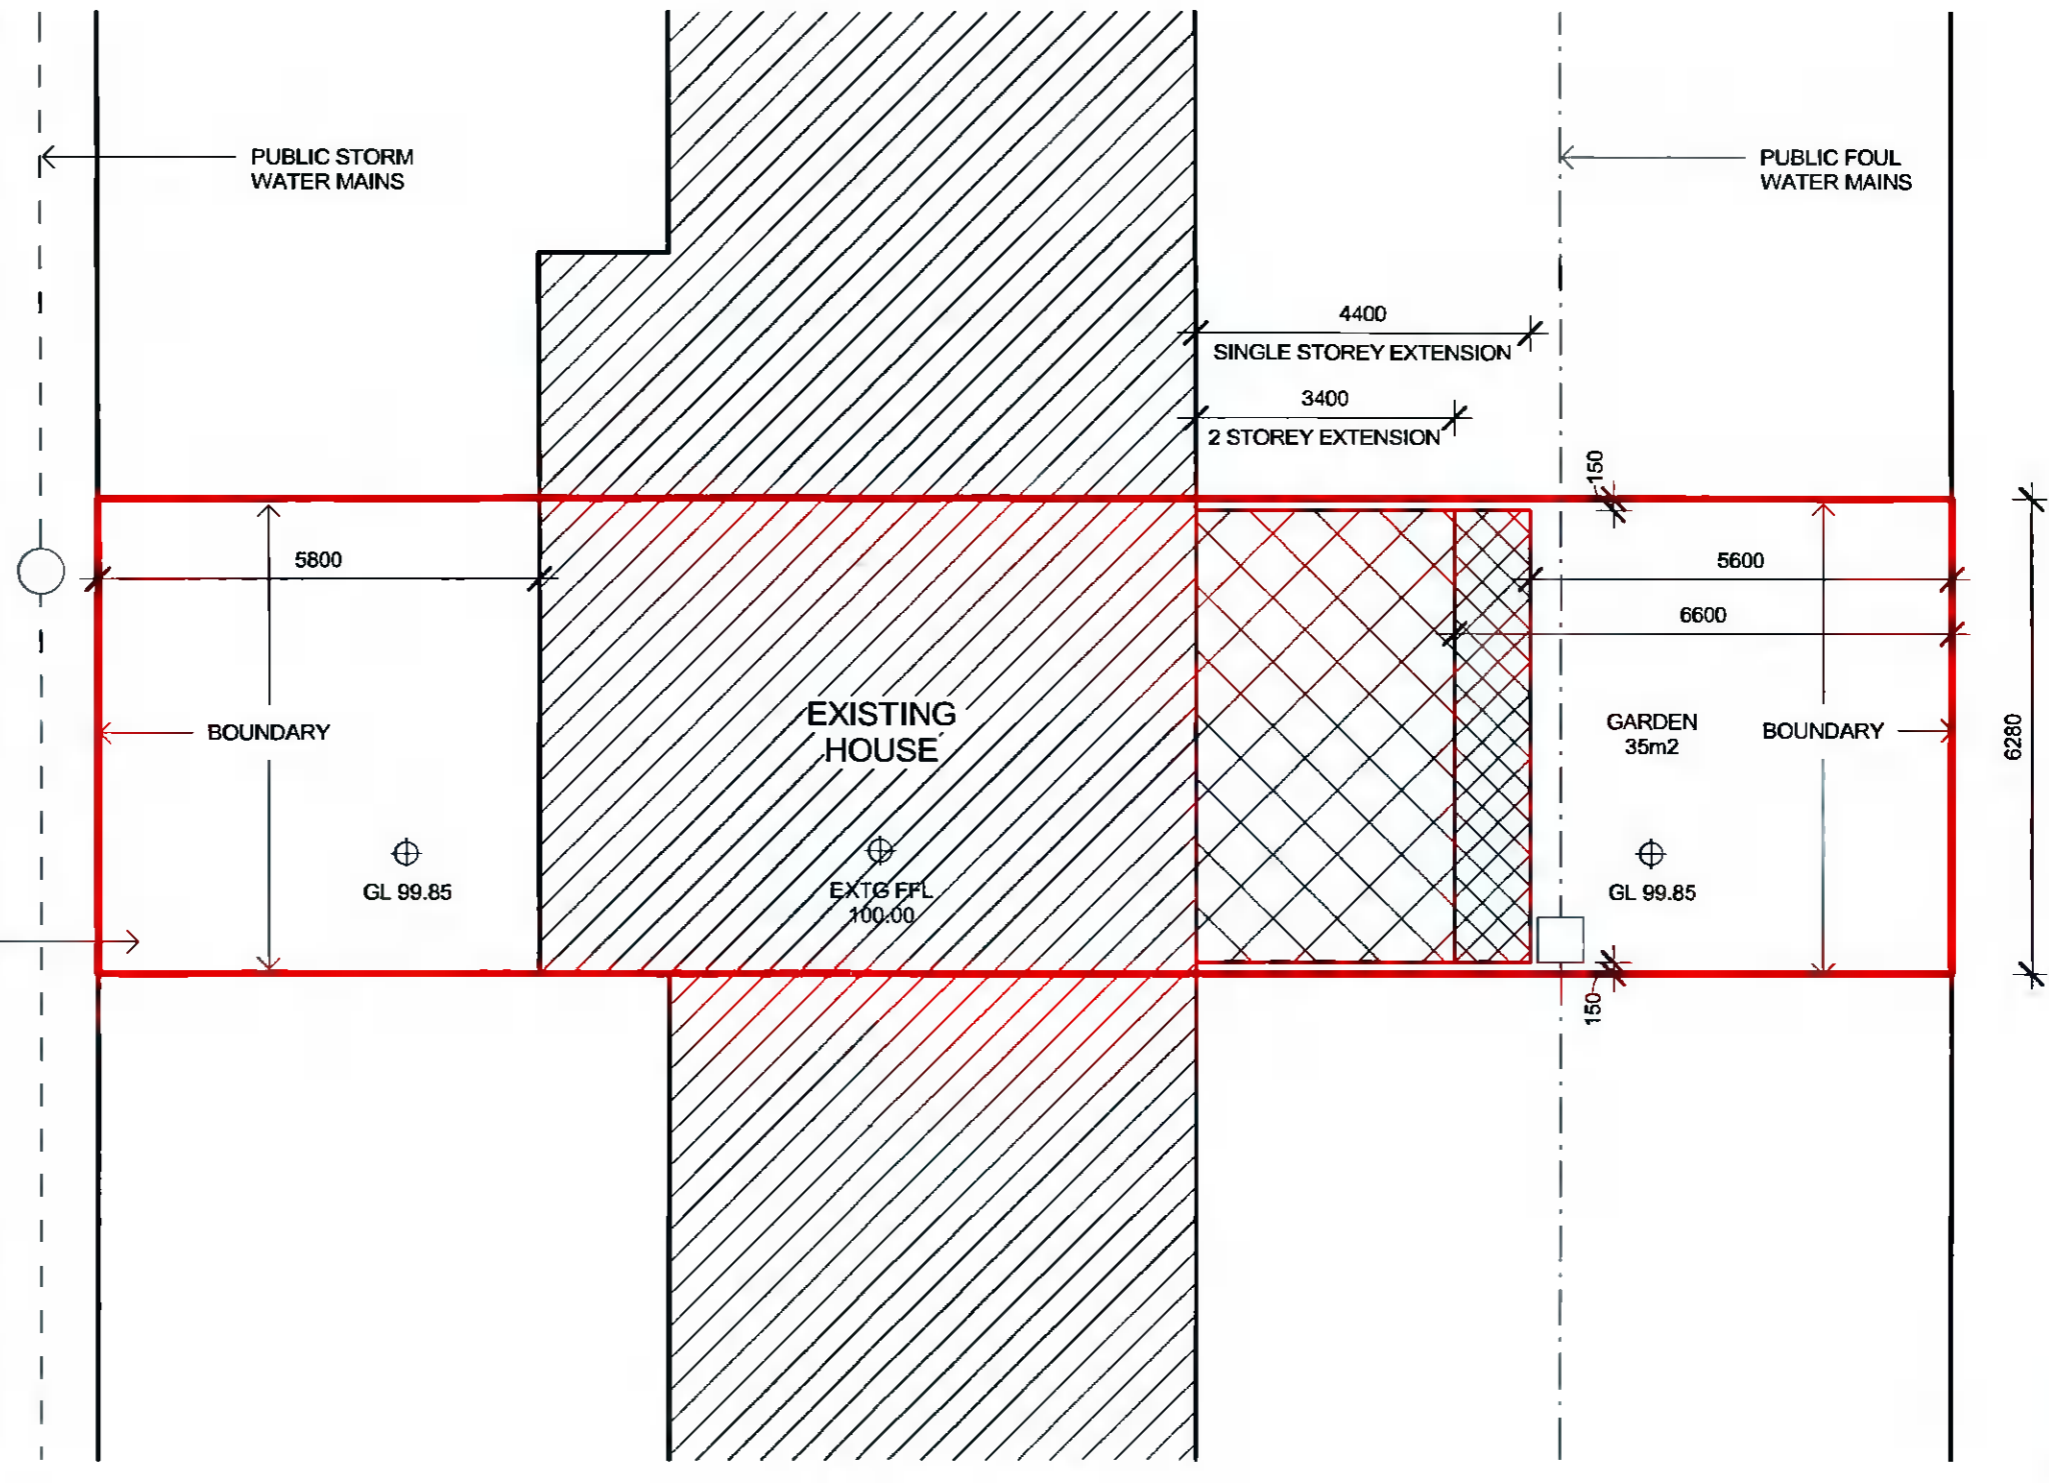

1 Site Layout
1 : 100

Amy Mc Donald 31 Arthur Griffith Park, Lucan, Co. Dublin T 085 750 7770	
PROJECT TITLE Proposed front & rear extensions at 31 Arthur Griffith Park, Lucan, Co. Dublin	
DRAWING TITLE SITE LAYOUT	SCALE 1 : 100
	DATE
DRAWING No. PL01	REVISION