
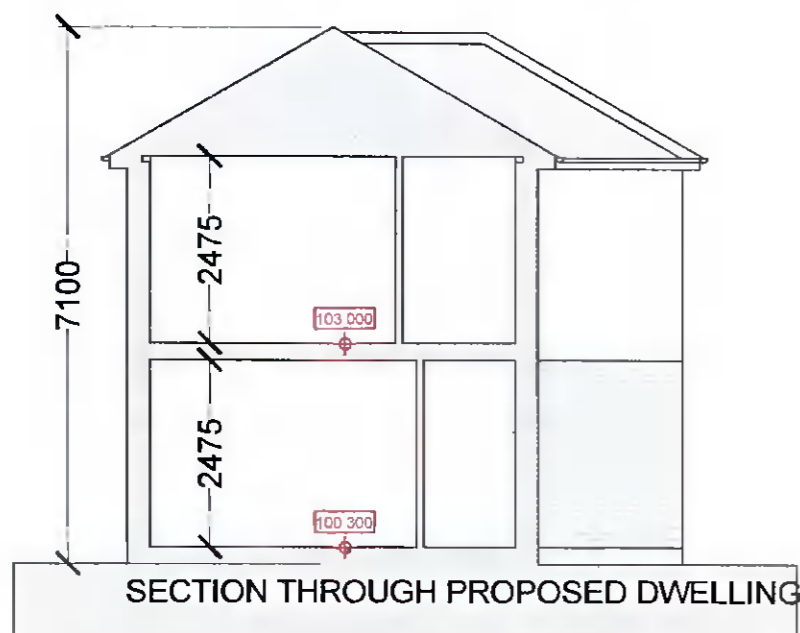
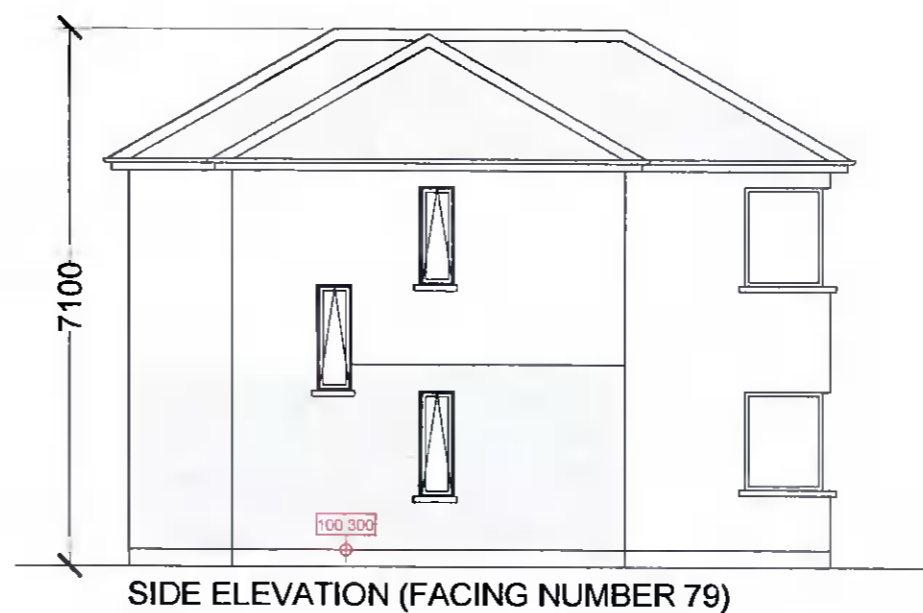


PROPOSED FINISHES
 BLUE/BLACK TILED ROOF,
 PAINTED/DASH FINISH TO WALLS WITH
 PART BRICK FACADE,
 TIMBER/PVC WINDOWS & DOORS,
 CONCRETE SILLS,
 NAPP PLASTER PLINTH.

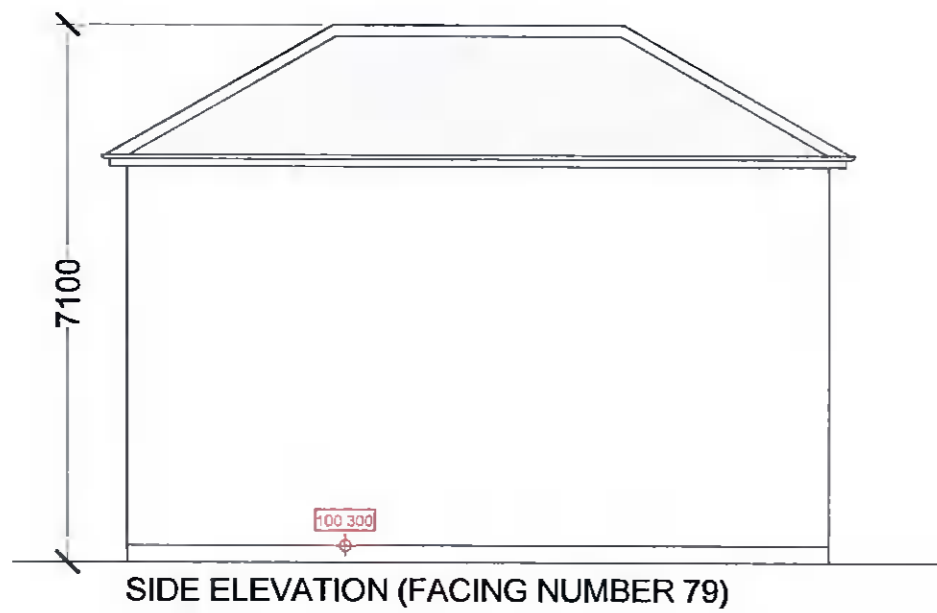

©COPYRIGHT OF JAMES BRYAN
 ARCHITECTURAL & PLANNING SERVICES
 THIS DRAWING OR PART OF IS NOT TO BE
 REPRODUCED WITHOUT PRIOR WRITTEN
 CONSENT FROM JAMES BRYAN
 ARCHITECTURAL & PLANNING SERVICES
 THIS DRAWING IS NOT
 TO BE USED FOR CONSTRUCTION

P.	Planning Application	02 08 2022
NO.	REVISION	DATE

James Bryan
 Architectural & Planning Services

1307 Kil West,
 Kil, Co. Kildare,
 W91 A7X3

Tel: 045 678 963
 087 6881 843
 e-mail Jamesbryan@gmail.com

PROJECT:
 79 Moy Glas Chase,
 Lucan, Co. Dublin,
 K78 Y962.

TITLE:
 PROPOSED ELEVATIONS & SECTION.

PROJECT NUMBER. 032/2021	DRAWING NUMBER.
DATE 02 JUNE 2022	004 REVISION P
SCALE 1:100 @ A3	