

SITE LOCATION: (1:2500/A3)


LEGEND:

- SITE BOUNDARY
- x APPROX. LOCATION OF SITE NOTICES

Site Area
0.0012 Ha

ORDNANCE SURVEY IRELAND
 IRISH TRANSVERSE MERCATOR
 (ITM) CO-ORDINATES :
E: 705111, N: 733713
 O.S. MAP No: 3261-12

*"Includes Ordance Survey Ireland data reproduced under OSI Licence number 3-3-34. Unauthorised reproduction infringes OSI & Government of Ireland copyright."
 © Ordance Survey Ireland 2021*

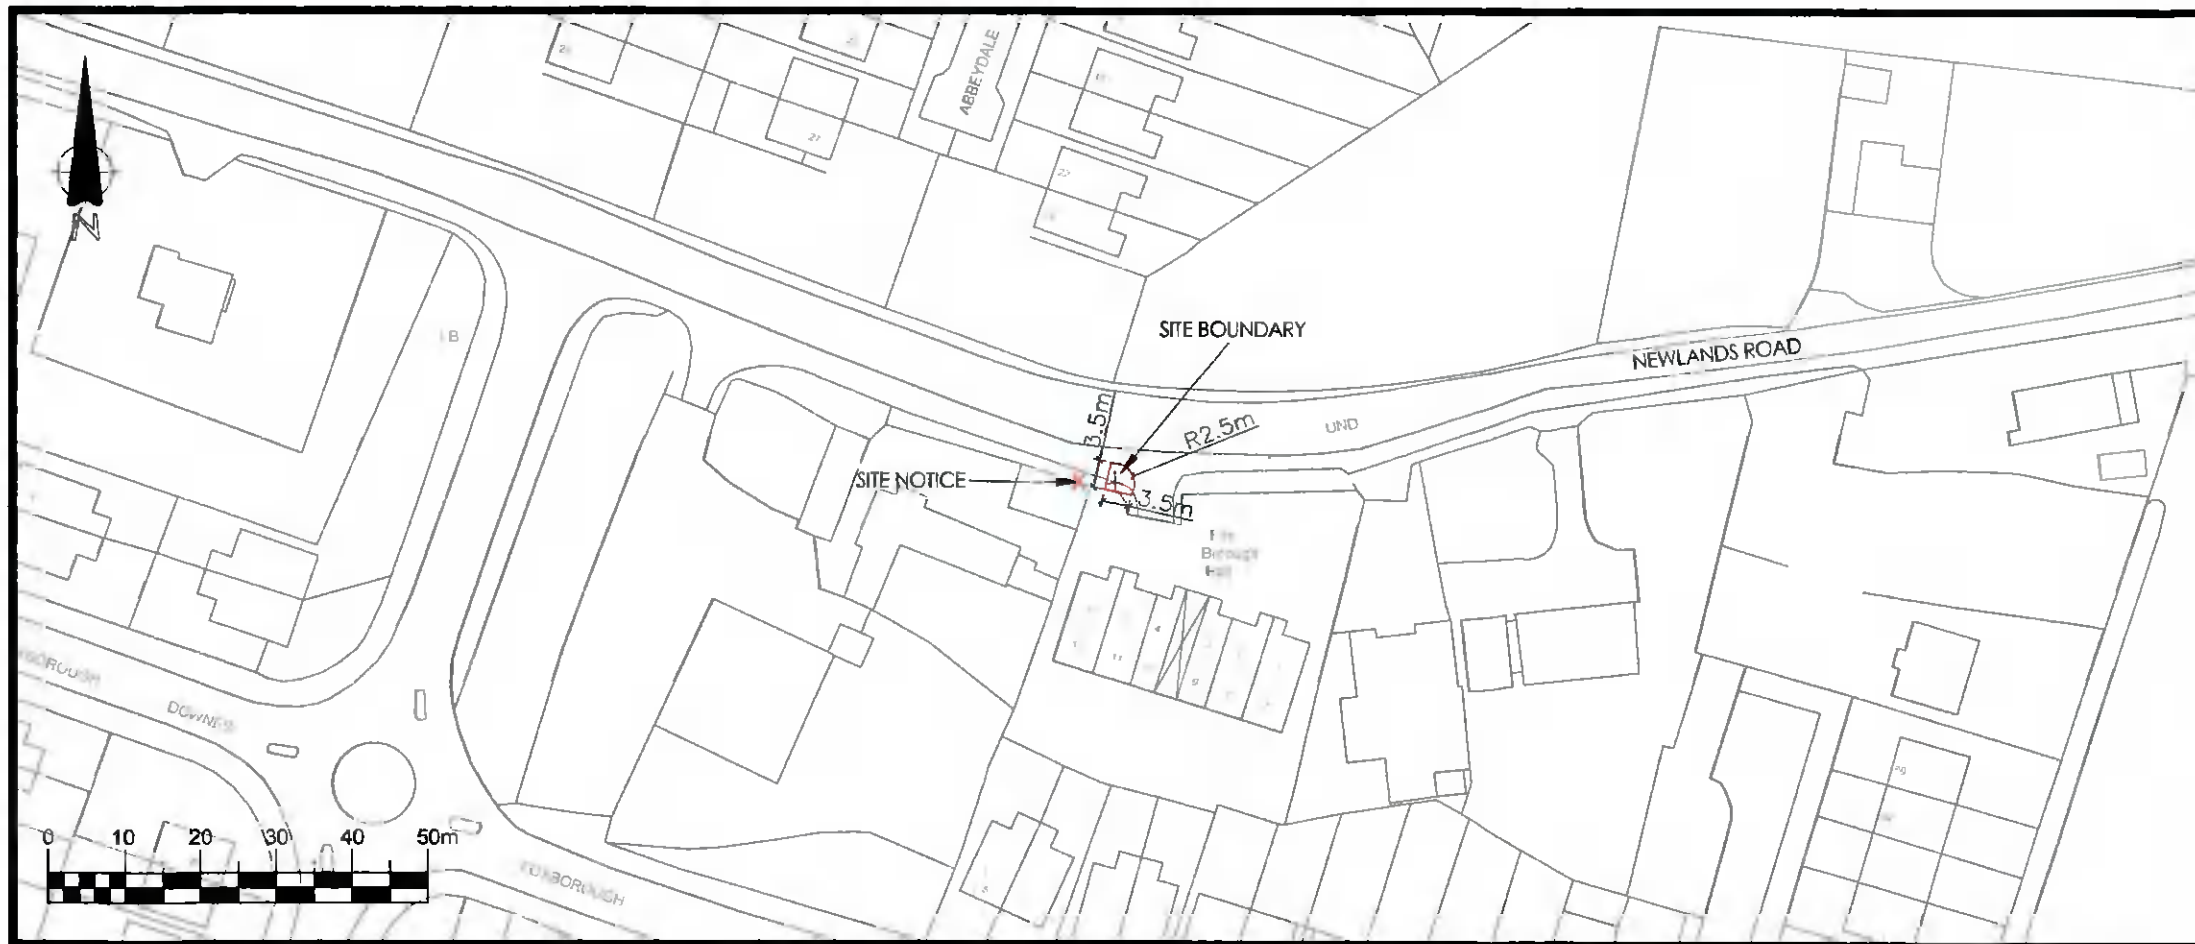

SITE LOCATION: (1:1000/A3)

PLANNING ISSUE

0	PLANNING ISSUE	DC	RMD	GM	CC		
ISSUE	REVISION	REV. BY	A	B	C	D	E
CONSULTANT Bridge Street Centre Portlaoise Co. Laois Ireland T: (05193) 057 888 5400 www.fingleton.ie		APPROVALS A DRAWING OFFICE B CONSULTANT C DESIGN D PROJECT PLANNING E ASSET OPERATIONS F ASSET MANAGEMENT					
PROJECT SINGLE STREAM DRI UPGRADE PROGRAMME		DRAWN BY D. CULLEN CHECKED G. MOORE APPROVAL C. CULLEN DATE 18/01/2022					
TITLE PLANNING APPLICATION FOXBOROUGH HALL DRUG, Co. DUBLIN (SITE LOCATION MAP)							
DRAWING NUMBER 1296-556300-DG-1001		SCALE As Stated @A3		Sheet 1 of 1		P O Box 51 Gasworks Road, Cork, Rep. of Ireland. T +353 21 4534000 F +353 21 4534001	