




**C-C EXISTING SIDE ELEVATION**  
1:200

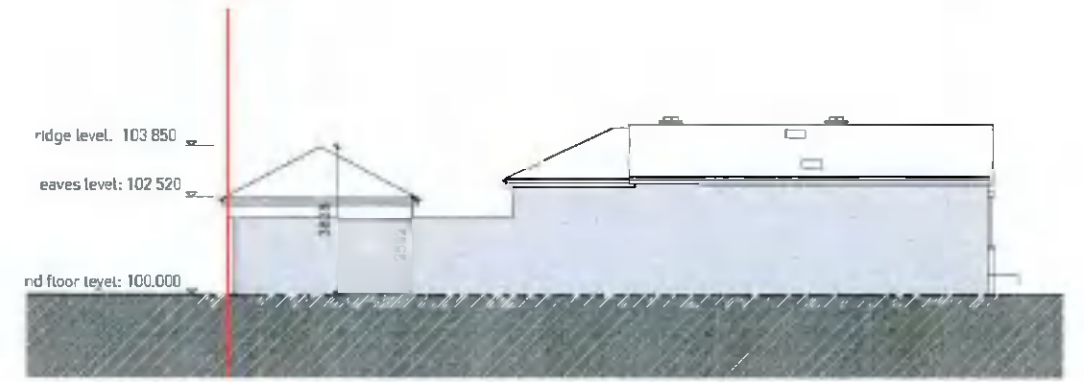


**E-E EXISTING SIDE ELEVATION**  
1:200

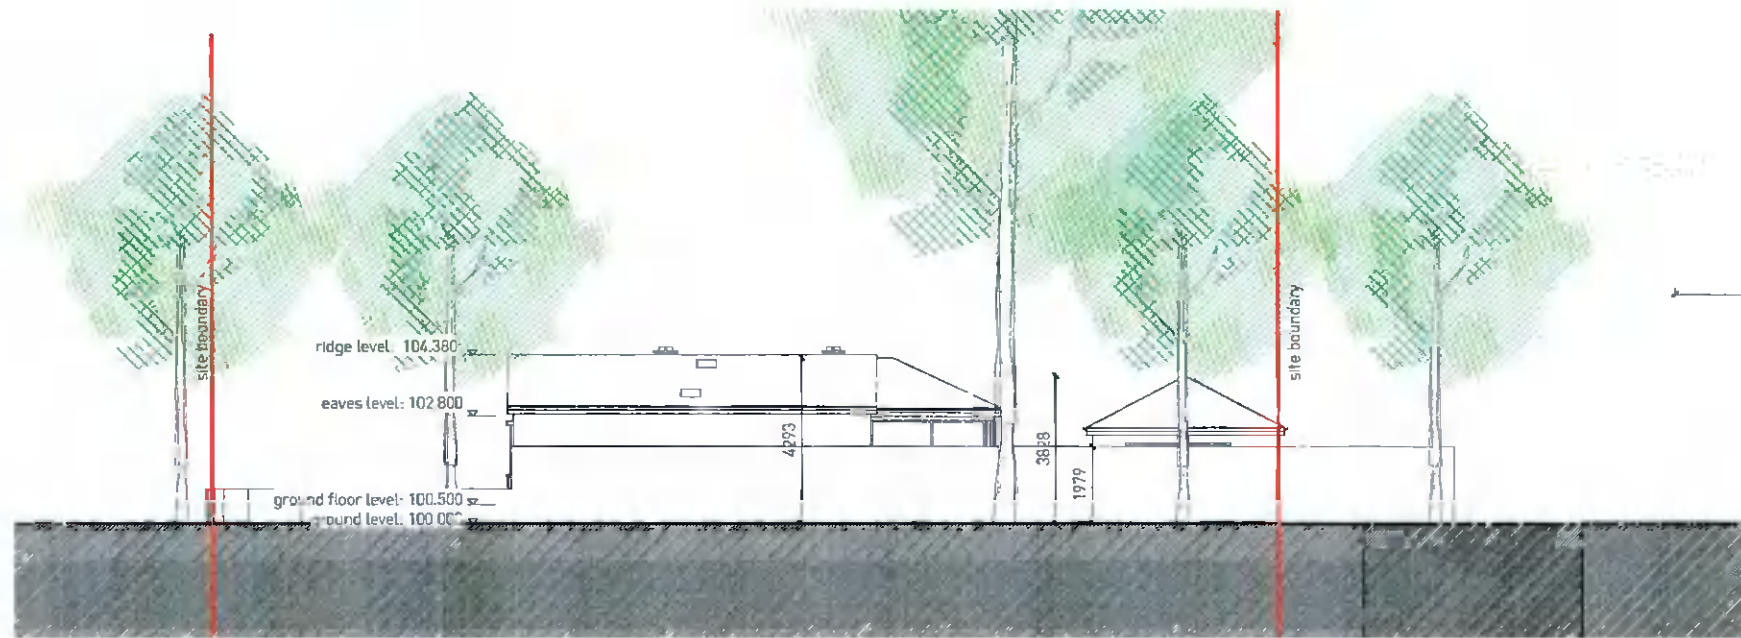


**D-D EXISTING CONTIGUOUS SIDE ELEVATION**  
1:200

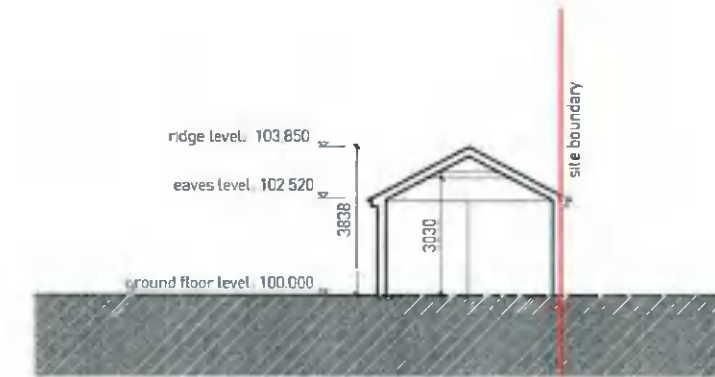


**Z-Z EXISTING GARAGE SECTION**  
1:200

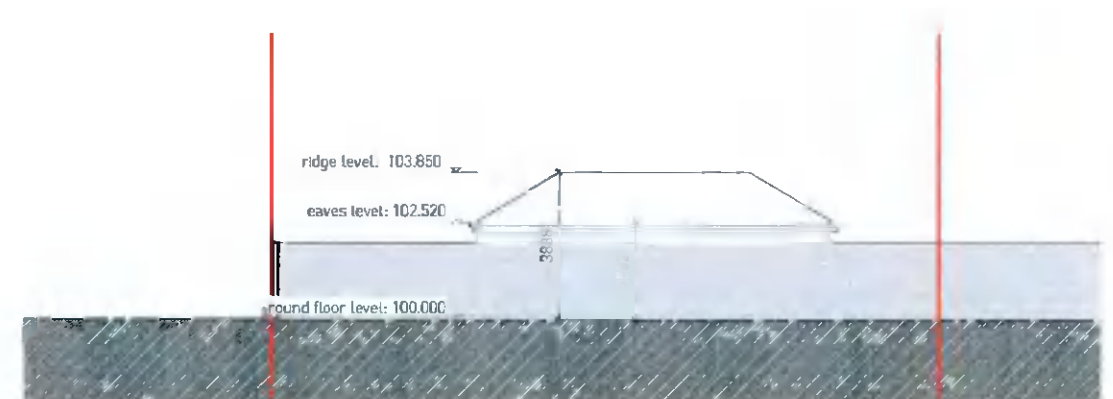

**F-F EXISTING GARAGE ELEVATION**  
1:200

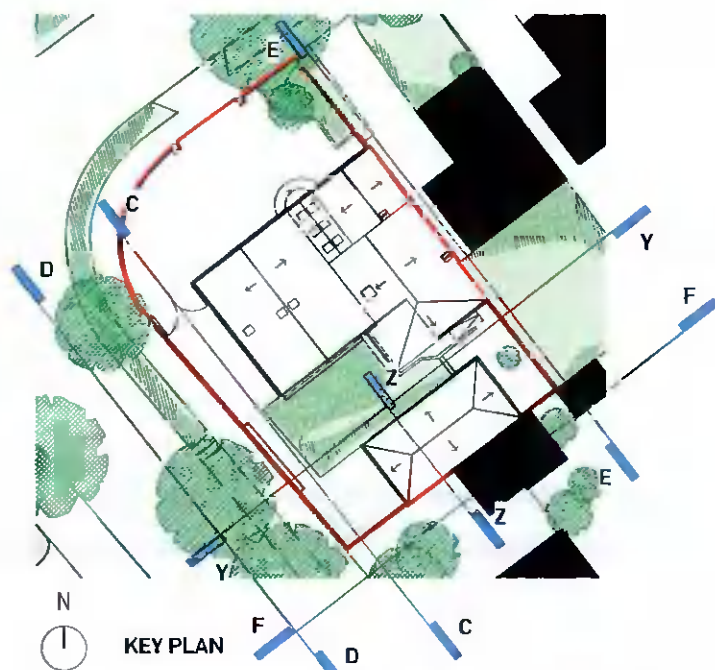

**KEY PLAN**

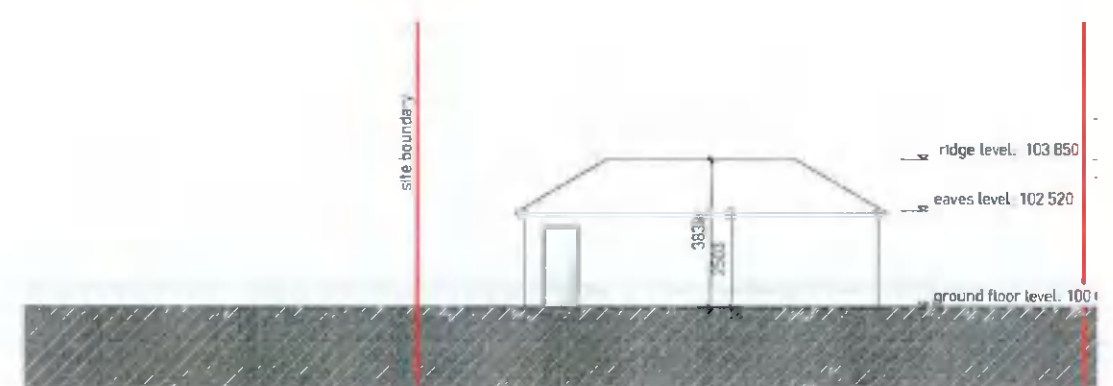

**Y-Y EXISTING SITE SECTION YY SHOWING GARAGE ELEVATION**  
1:200

**FLYNN Architects**

Clane Road, Sallins, Co. Kildare, W91 XW2T

Brian Flynn B Arch. MRIAI Sinead Flynn B Arch. MRIAI, MUBC [087] 414 7784 www.flynnarchitects.com info@flynnarchitects.com

Revision: Description:

Date:

By:

Project:

**No 19 Cedar Avenue**

Job No:

**1119**

Drawing No:

**SY-003**

Revision:

**/**

Client / Site Address:  
**Paul Wilson**

Scale:  
**1:200**

Title:  
**Existing Elevations & Section**

Drawn / Checked:  
**BF / -**

**For PLANNING PERMISSION Only**

Notes: This drawing is copyright of the FLYNN Architects Ltd. Do not scale from this drawing. Use figured dimensions only. FLYNN Architects Ltd, Reg Address: Clane Road, Sallins, Co. Kildare W91 XW2T, Company Reg. No. 711871