




A-A PROPOSED FRONT ELEVATION (No change proposed)
1:200

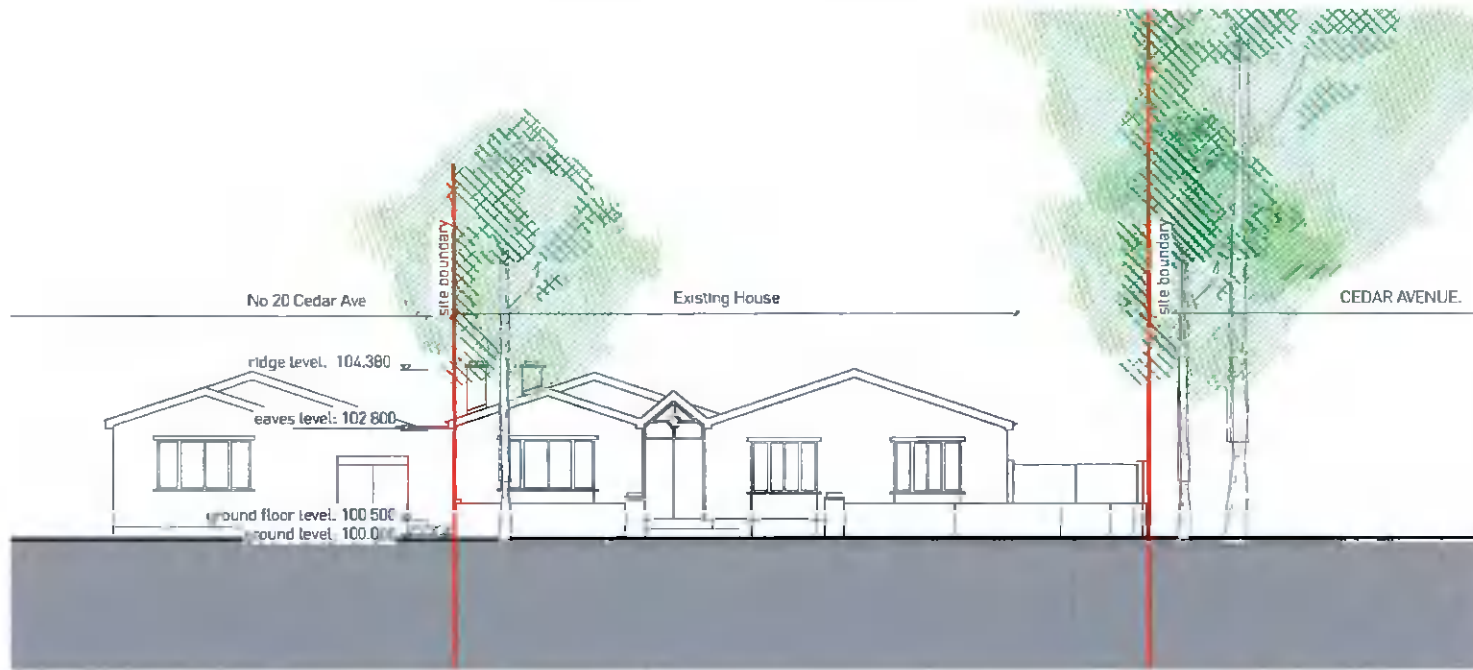



B-B PROPOSED CONTIGUOUS FRONT ELEVATION (No change proposed)
1:200



X-X PROPOSED SECTION XX THROUGH LINK
1:200

MATERIALS LEGEND

1. Render Finish
2. New Concrete Tile Roof
3. Double or Triple Glazed, dark coloured uPVC Windows & Doors
4. Dark Coloured uPVC Rainwater Goods
5. Painted Concrete Cills
6. Painted Timber Garden Gate
7. Dark Coloured Metal Capping to Flat roof or similar

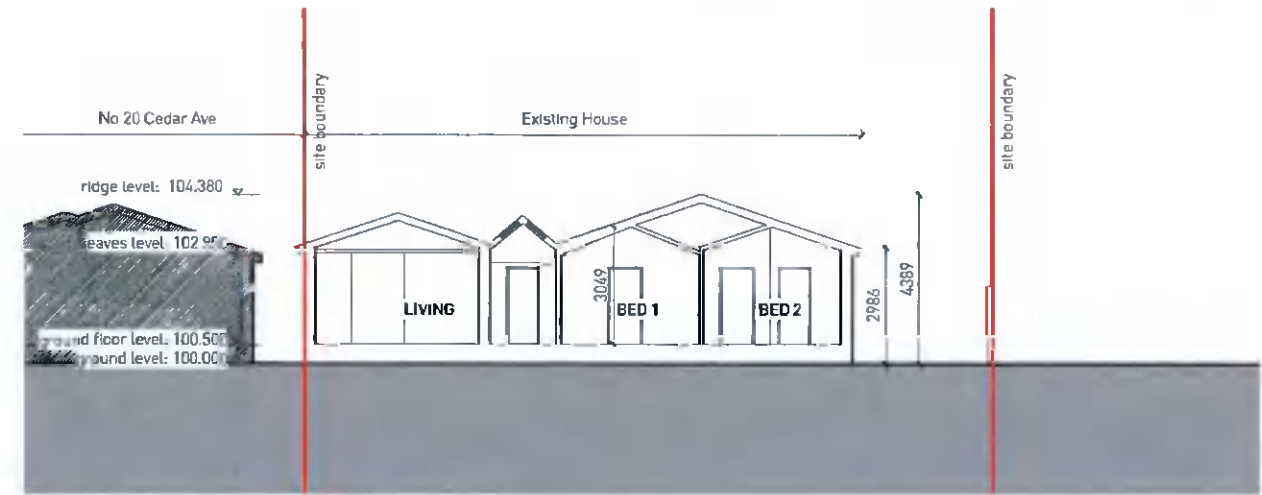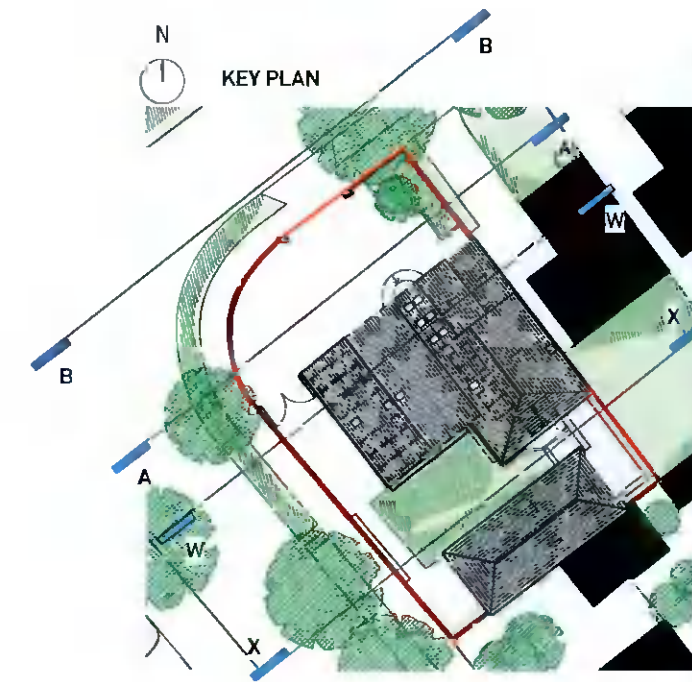

W-W PROPOSED SECTION WW (No change proposed)
1:200