



Section A-A scale 1:75@A1

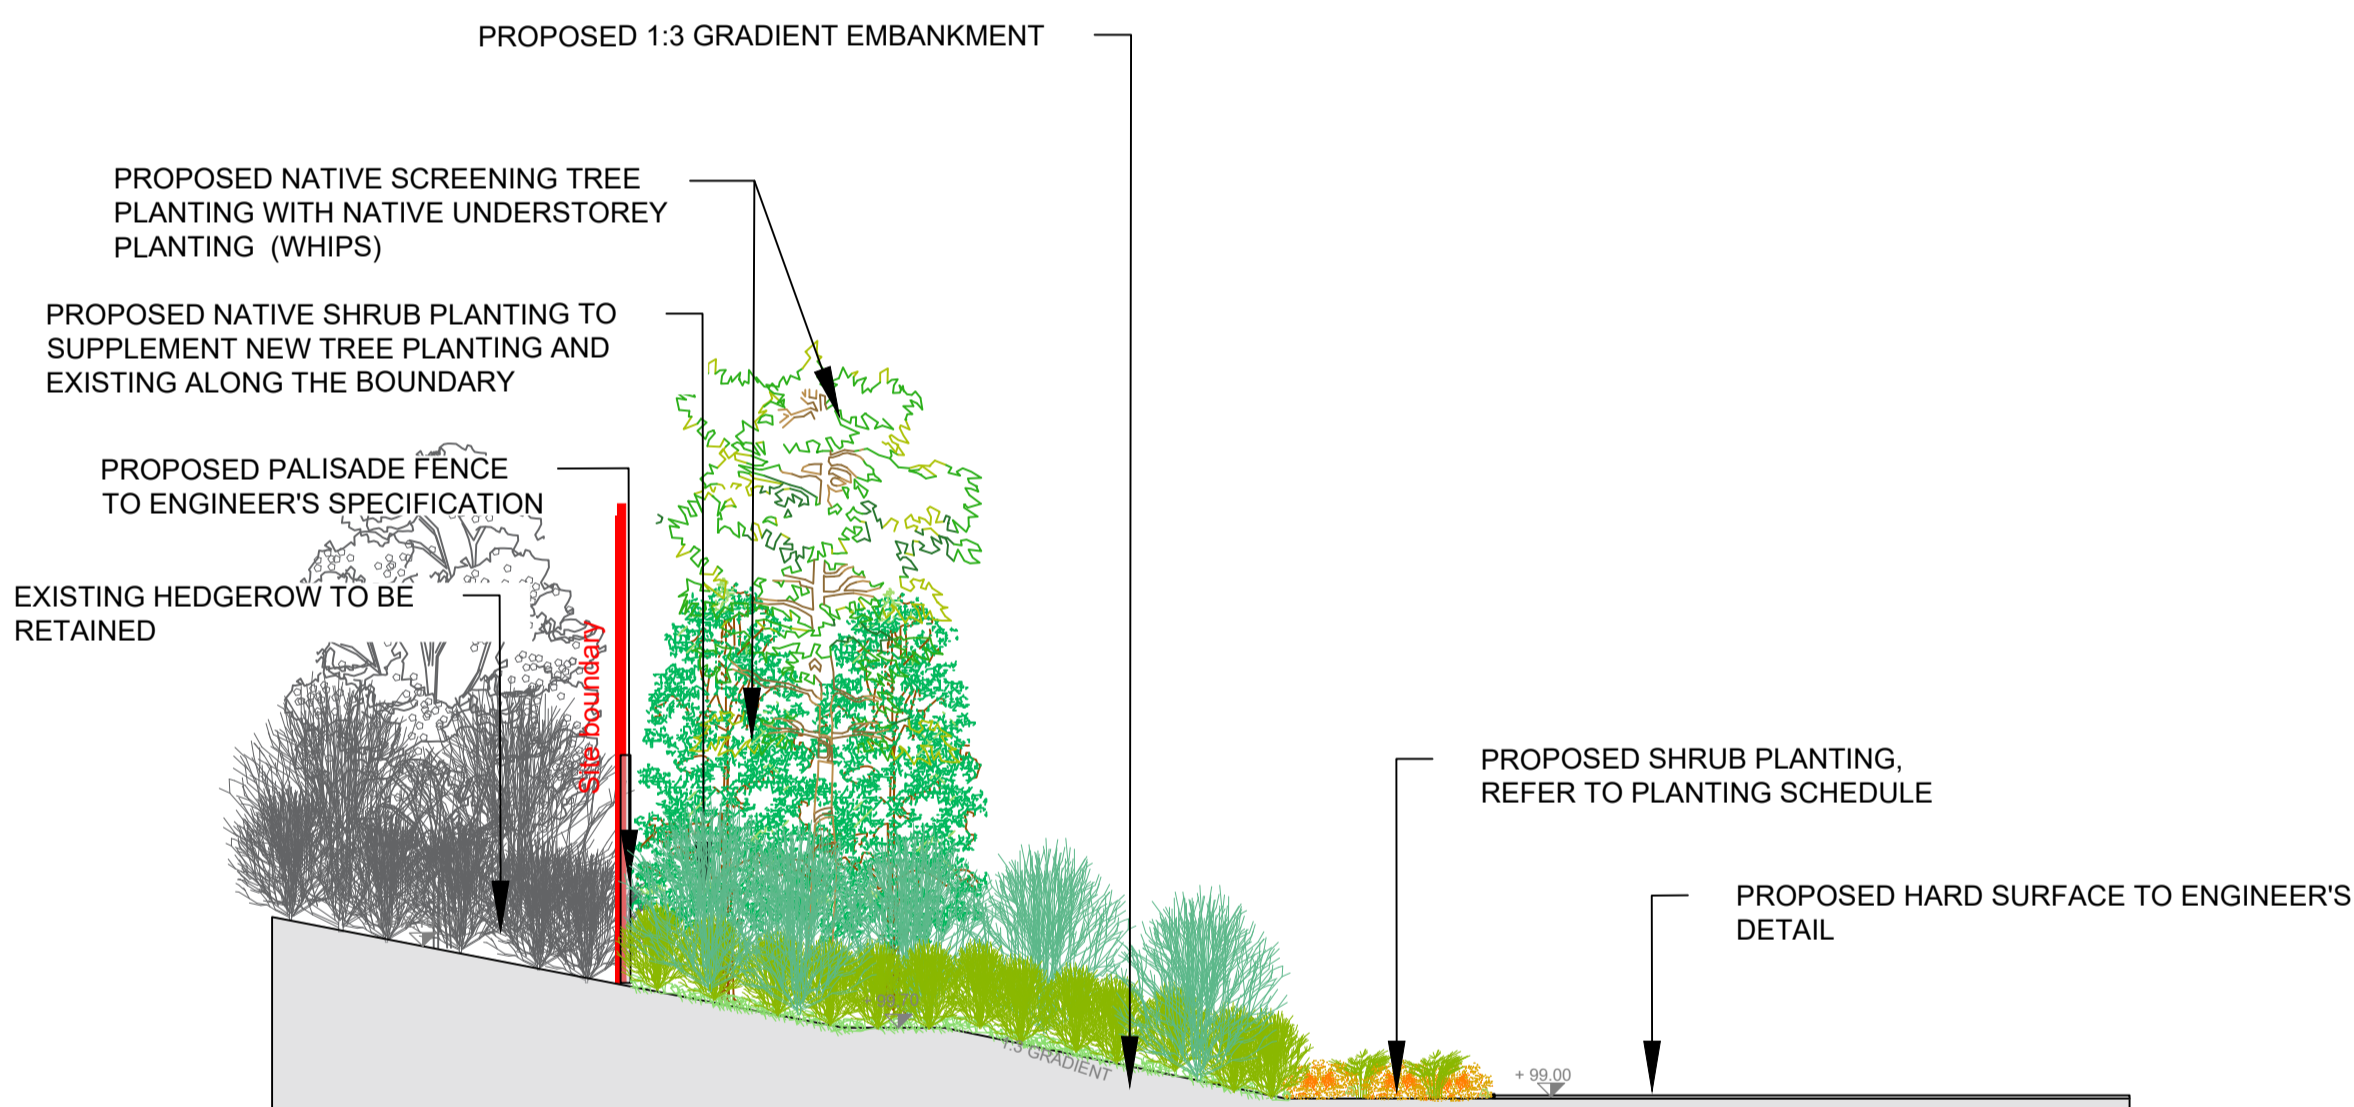

Section B-B scale 1:75@A1

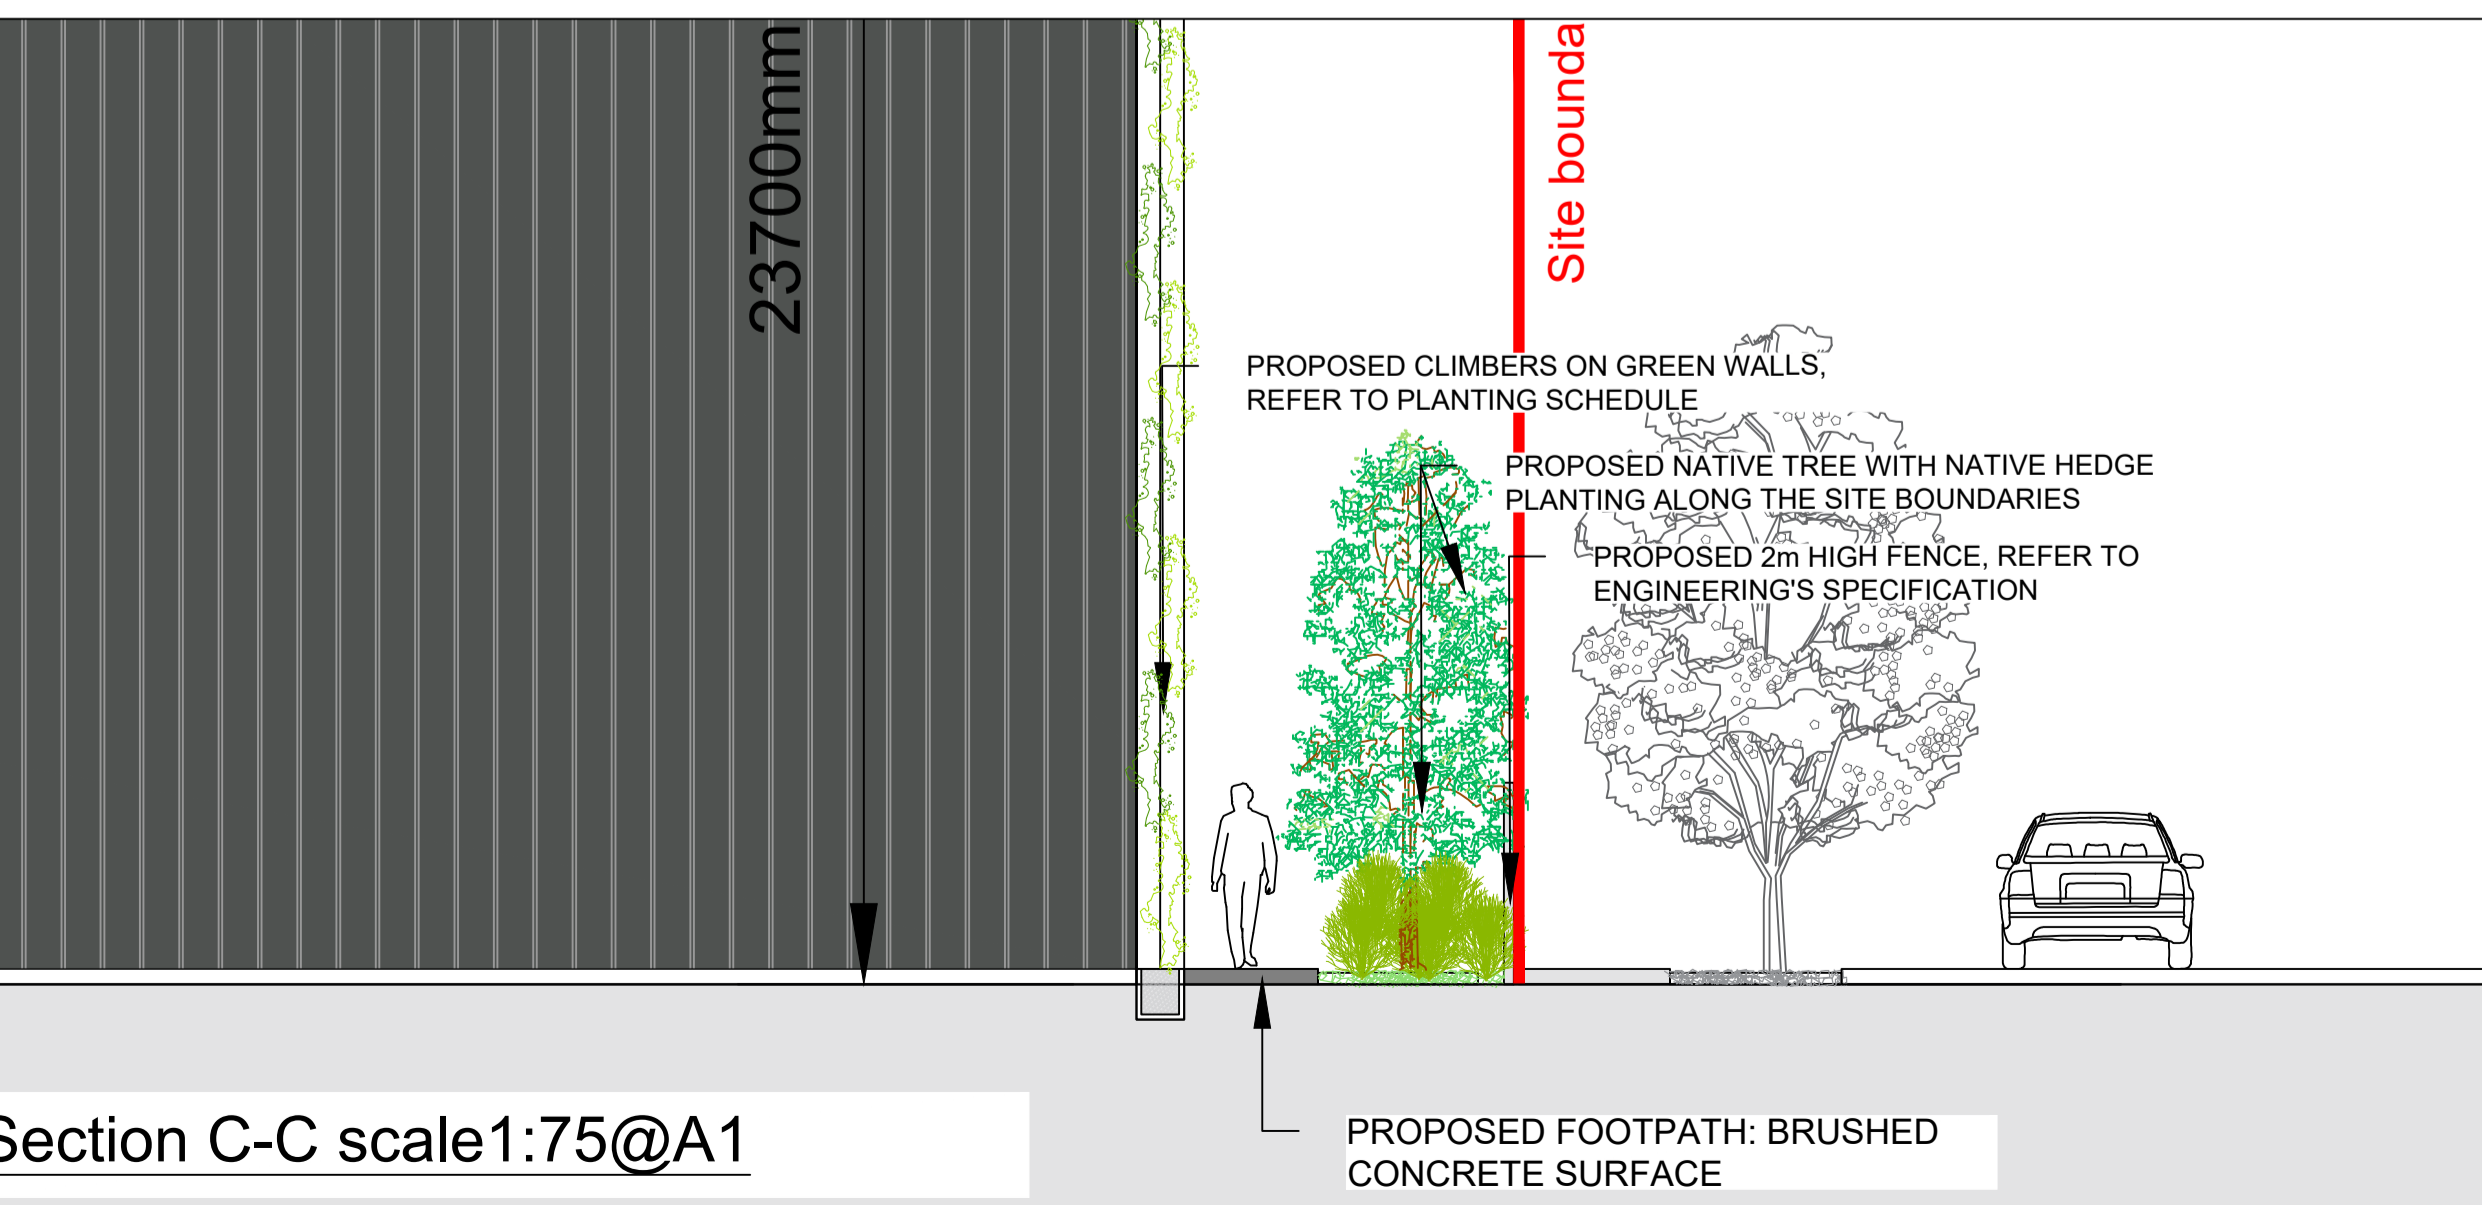

Section C-C scale 1:75@A1



Unit 8
Block 660
Greenogue Business Plaza
Greenogue Business Park
Rathcoole
Dublin D24 CY64

T +353 (0)1 685 5595
E info@jbaconsulting.com
www.jbaconsulting.com
Twitter @JBAConsulting

JBA consulting

Project **Site C, College Lane, Greenogue, Rathcoole, Co. Dublin**

Title

Section Plans
for

Client **Jordanstown Properties**

The property of this drawing and design vested in Jeremy Benn Associates Ltd. It shall not be reproduced in whole or in part, nor disclosed to a third party, without the prior written consent of Jeremy Benn Associates Ltd.

Drawn: CZ	28/04/2022	Designed: CZ	29/10/2021
Checked: CP	28/04/2022	Approved: BOC	28/04/2022
Project Reference: 2019s1388		Scale: AS SHOWN @A1	
Drawing Number: CER-JBAI-XX-XX-DR-L-0003	Status: A3	Revision: C02	Sheet Size: A1