



GENERAL NOTES  
 - Do not scale from this drawing  
 - Use figure dimensions only  
 - This drawing is copyright. No part of this document may be reproduced or transmitted in any form or stored in any retrieval system from the copyright holder, except as agreed for use on a project, for which the document was originally issued.

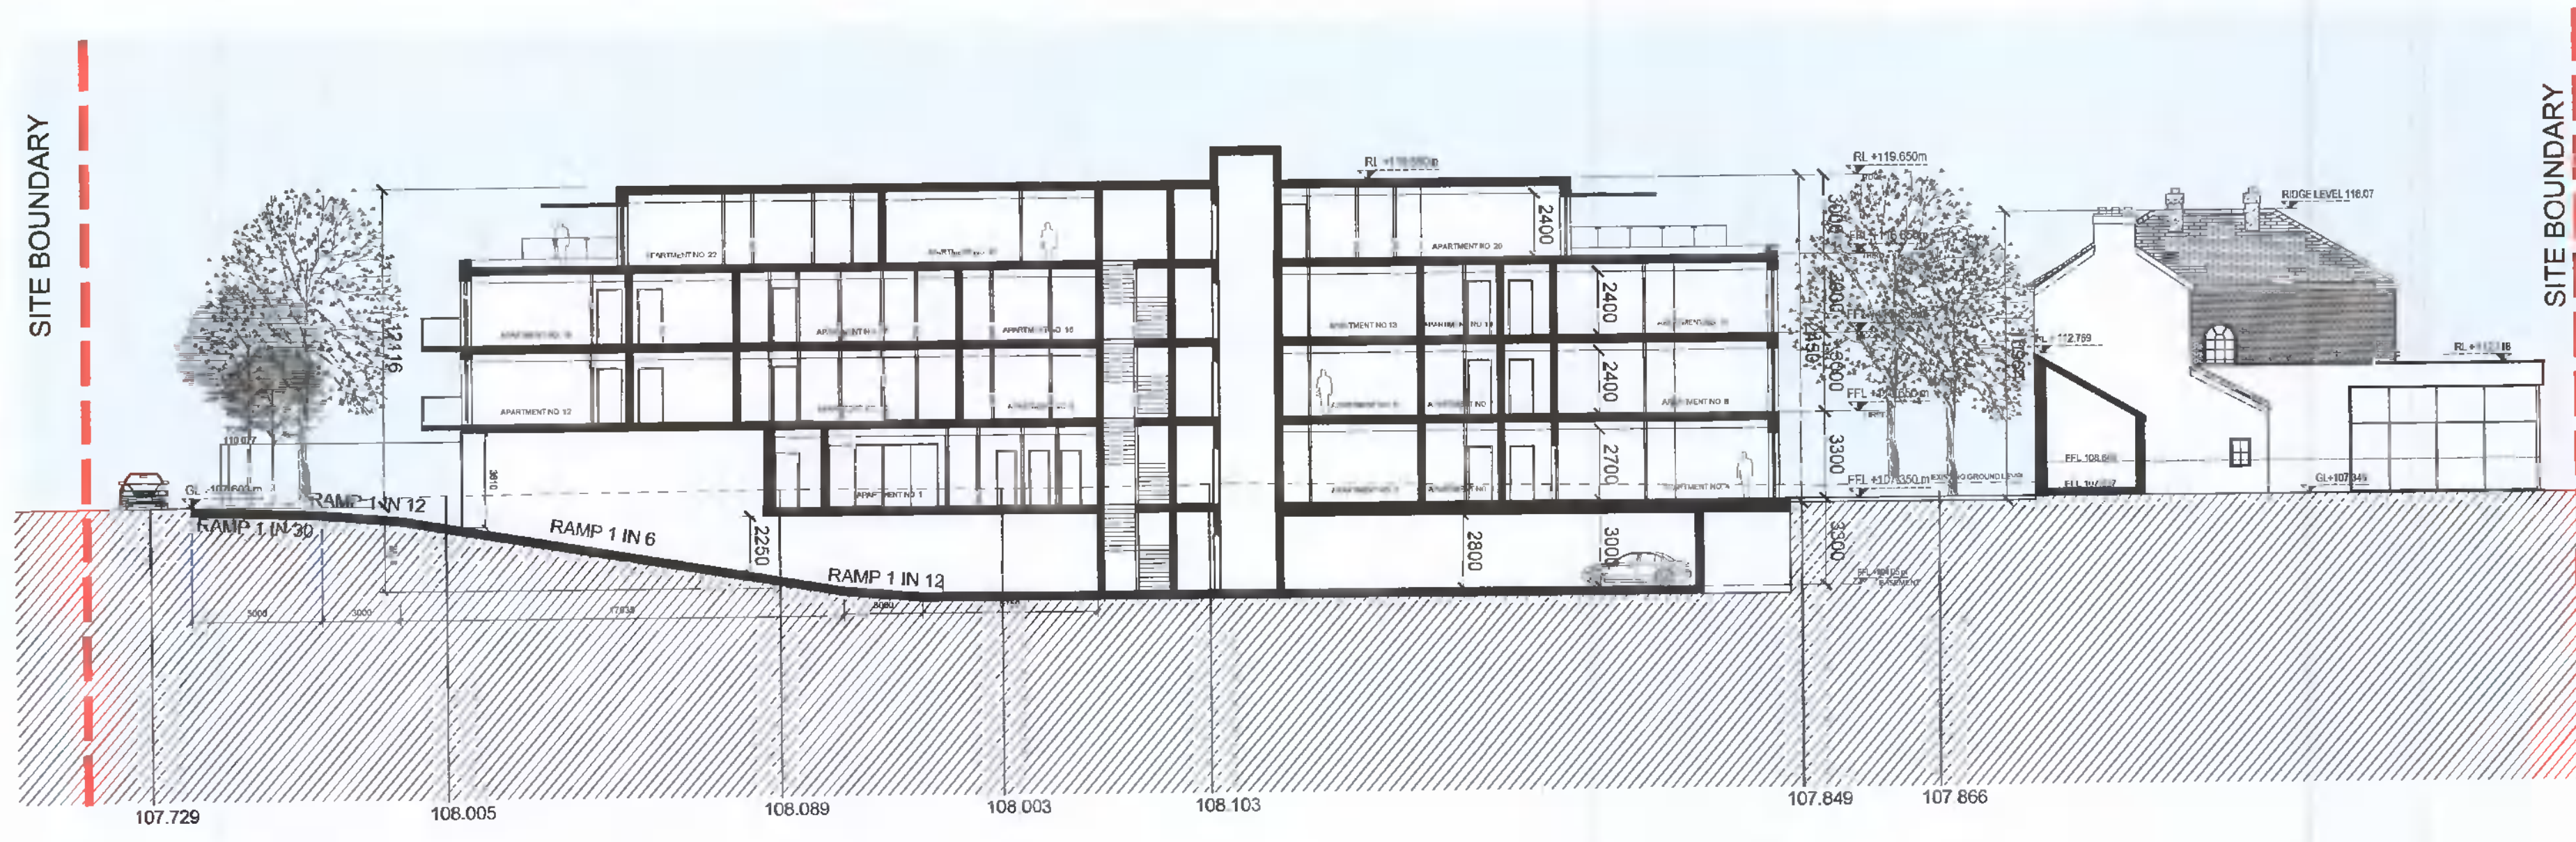

PROPOSED SECTION A-A  
 SCALE 1:200

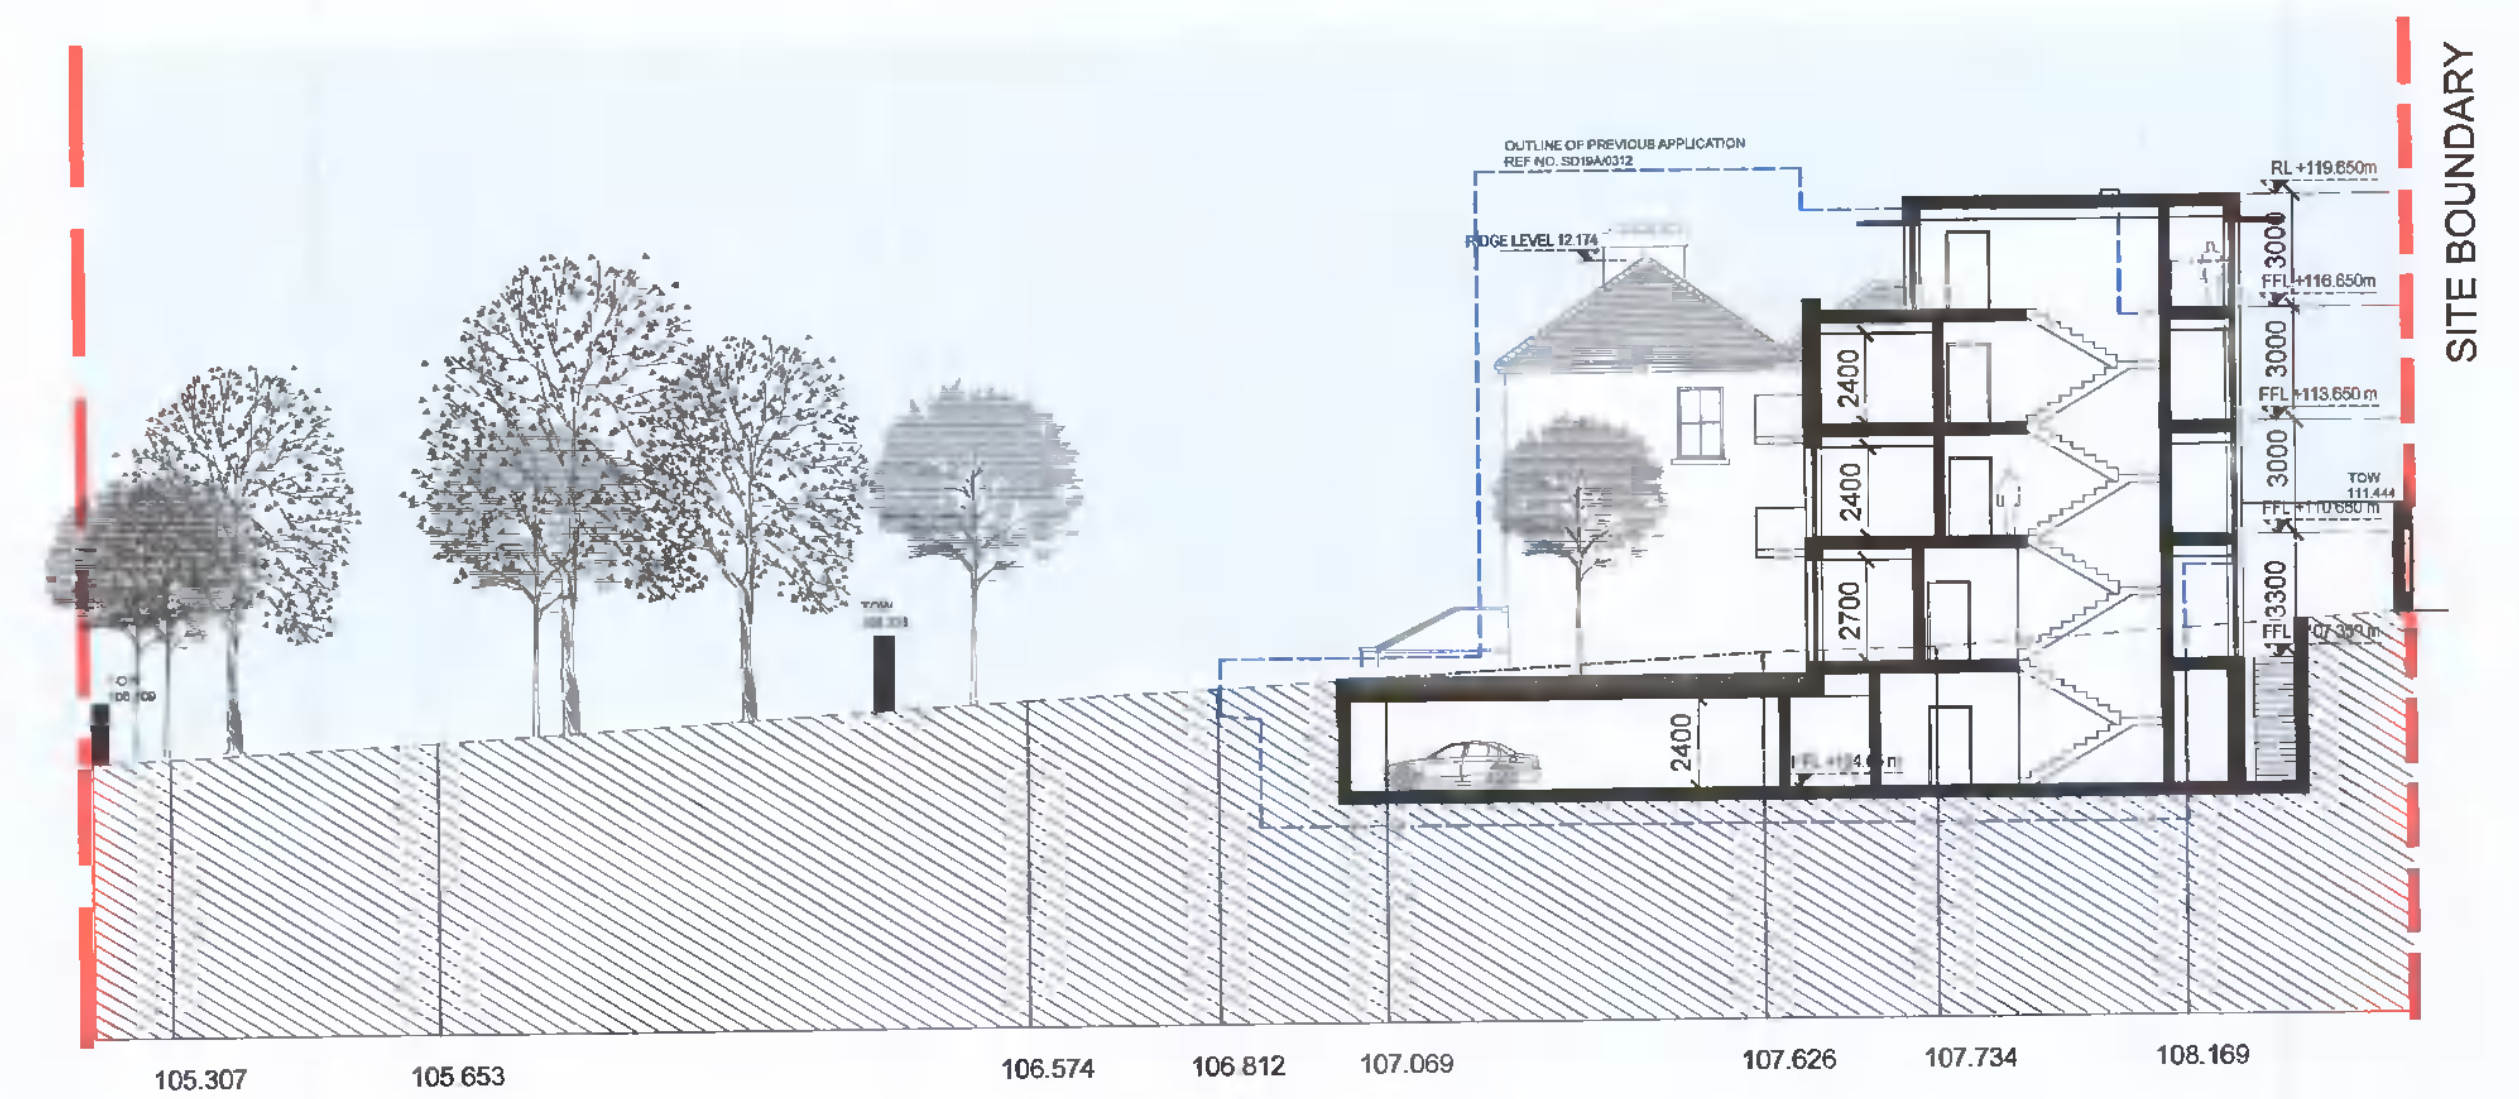

PROPOSED SECTION B-B  
 SCALE 1:200



KEY  
 SCALE NTS

Rev	Initial	Date	Revision Description

<b>DGWNEY</b>		25 Merrion Square, DUBLIN 4 +353 (0) 1 253 0220 info@dwny.ie	
CLIENT	MSJA Ltd	SCALE @ A1	1:200
PROJECT	DEVELOPMENT AT PROSPECT HOUSE	SCALE @ A1	PAPER SIZE A1
DWG TITLE	PROPOSED SECTIONS	DRAWN BY	RJ
		CHECKED BY	JL
		DATE	28/01/24
		PROJECT NO	620 005
		DRAWING NO	PL-005