


SIDE ELEVATION (EAST)

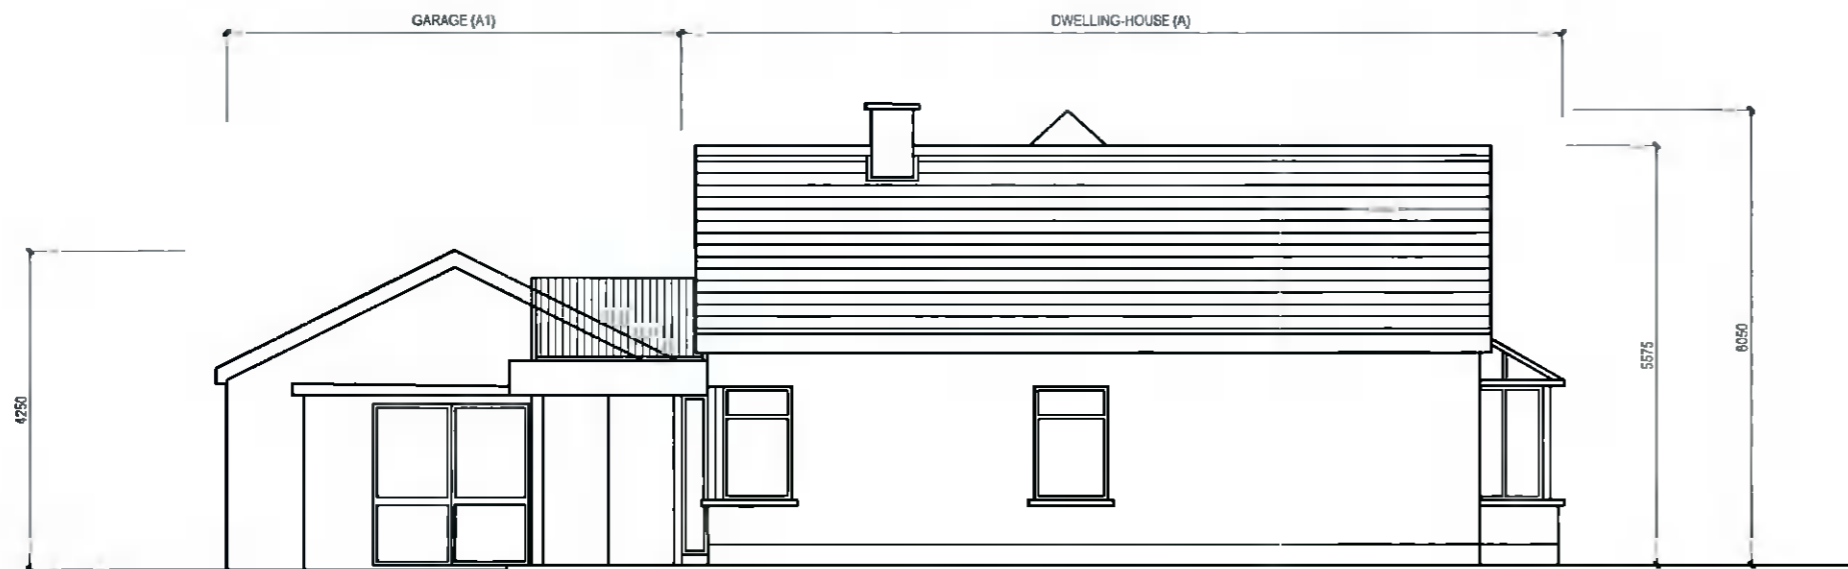

SIDE ELEVATION (WEST)

ISSUED FOR PLANNING PERMISSION PURPOSES ONLY

**COPYRIGHT:**  
The design and details shown on this drawing are applicable to their project only and may not be reproduced in whole or in part or be used for any other project or purposes without the written permission of McGillen Design Services or Patrick Joyce Associates with whom copyright resides

**DO NOT SCALE FROM THIS DWG:**  
Use given dimensions. Contractor to check all dimensions on site prior to commencement of works. Any discrepancies are to be referred to the Site Architect/Engineer.

**PATRICK JOYCE ASSOCIATES**  
**CONSULTING ENGINEERS**

2 Prospect Grove  
Stocking Lane  
Rathfarnham  
Dublin 16

Telephone: (01) 494 6745  
Mobile: (087) 247 6375  
E-Mail: patrickjoyceassociates@gmail.com

Date:	Rev:	
24/02/2022	A	ISSUED FOR APPROVAL
01/03/2022	B	ISSUED FOR PLANNING PERMISSION PURPOSES

MCGILLEN DESIGN SERVICES, "BURGAGE", BLESSINGTON, CO. WICKLOW.					
E-Mail: petermcgillen@hotmail.com Phone: 045 891468					
CLIENT:	PROJECT:	DRAWING TITLE:			
MR. GARY McKEON	EXISTING DEVELOPMENT AT GLASSAMUCKY, BOHERNABREENA, DUBLIN 24	DWELLING-HOUSE (A) & GARAGE (A1) EXISTING SIDE ELEVATIONS			
PREPARED BY:	DATE:	DWG NO:	SCALE:	REVISION:	STATUS:
Patrick Joyce	October 2021	EX/22/07	1:100 (A3)		