




SIDE ELEVATION (EAST)

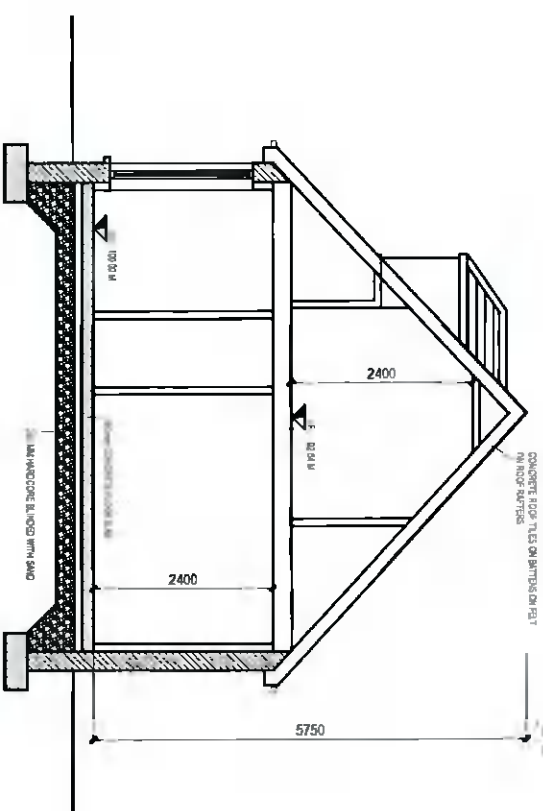

SECTION A-A

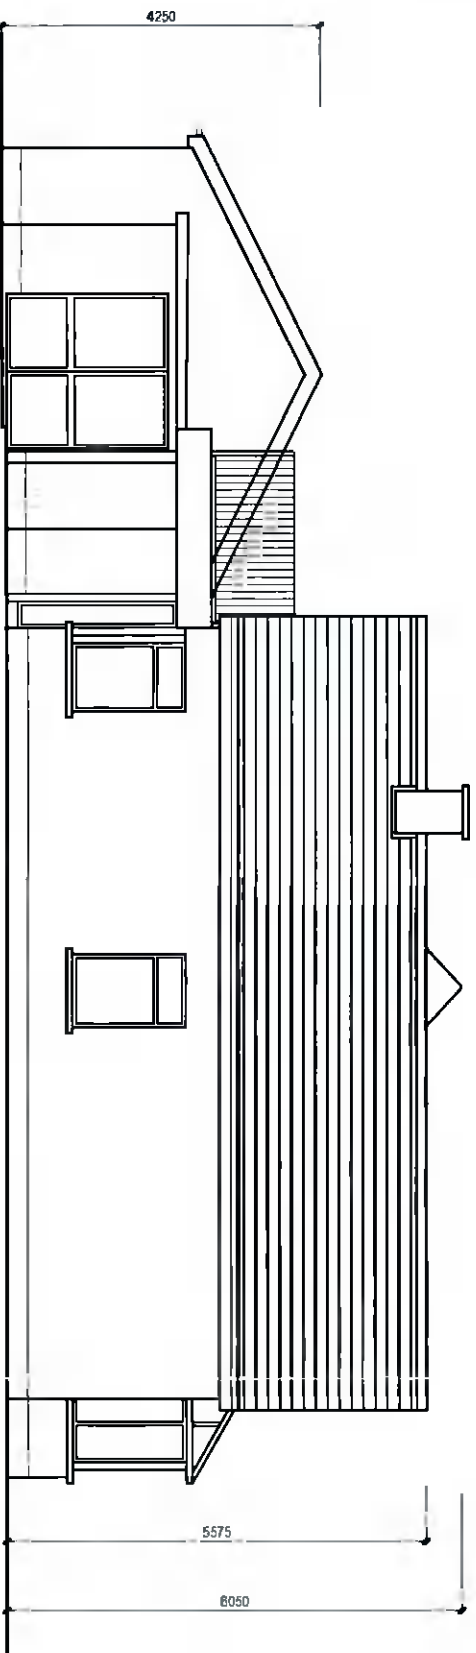

SIDE ELEVATION (WEST)

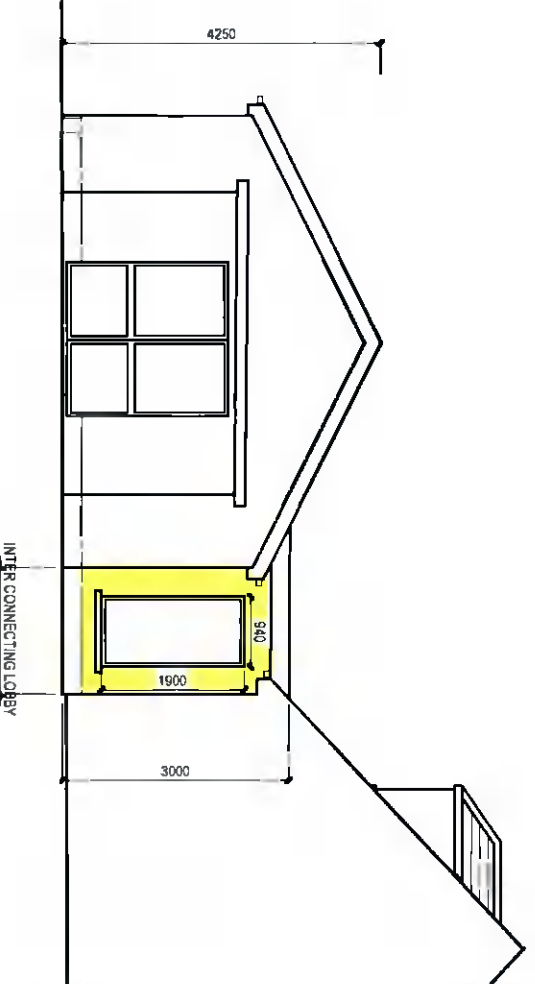

SIDE ELEVATION (WEST) - INTER CONNECTING LOBBY

ISSUED FOR PLANNING PERMISSION PURPOSES ONLY

COPYRIGHT:

The design and details shown on this drawing are applicable to their project only and may not be reproduced in whole or in part or be used for any other project or purposes without the written permission of McGillen Design Services or Patrick Joyce Associates with whom copyright resides.

DO NOT SCALE FROM THIS DWG:

Use given dimensions. Contractor to check all dimensions on site prior to commencement of works. Any discrepancies are to be referred to the Site Architect/Engineer.

PATRICK JOYCE ASSOCIATES
CONSULTING ENGINEERS

2 Prospect Grove
Stocking Lane
Rahmham
Dublin 16

Telephone: (01) 494 6745
Mobile: (087) 247 6375
Email: patrickjoyceassociates@gmail.com

McGILLEN DESIGN SERVICES, "BURGAGE", BLESSINGTON, CO. WICKLOW.

E-mail: pd@mcsjlln.com Phone: 0454 881488

CLIENT:

MR GARY MCKEON

PROJECT:

EXISTING DEVELOPMENT AT
GLASSMUCKY
BOHEMABREENA, DUBLIN 24

DRAWING TITLE:

PROPOSED SIDE ELEVATIONS
& SECTION

Date:

24/02/2022

Rev:

A

ISSUED FOR APPROVAL

ISSUED FOR PLANNING PERMISSION PURPOSES

PREPARED BY:

Patrick Joyce

DATE:

October 2021

DWG NO:

PP/22/06

SCALE:

1:100 (A3)

REVISION:

STATUS: