


SCALE 1:500

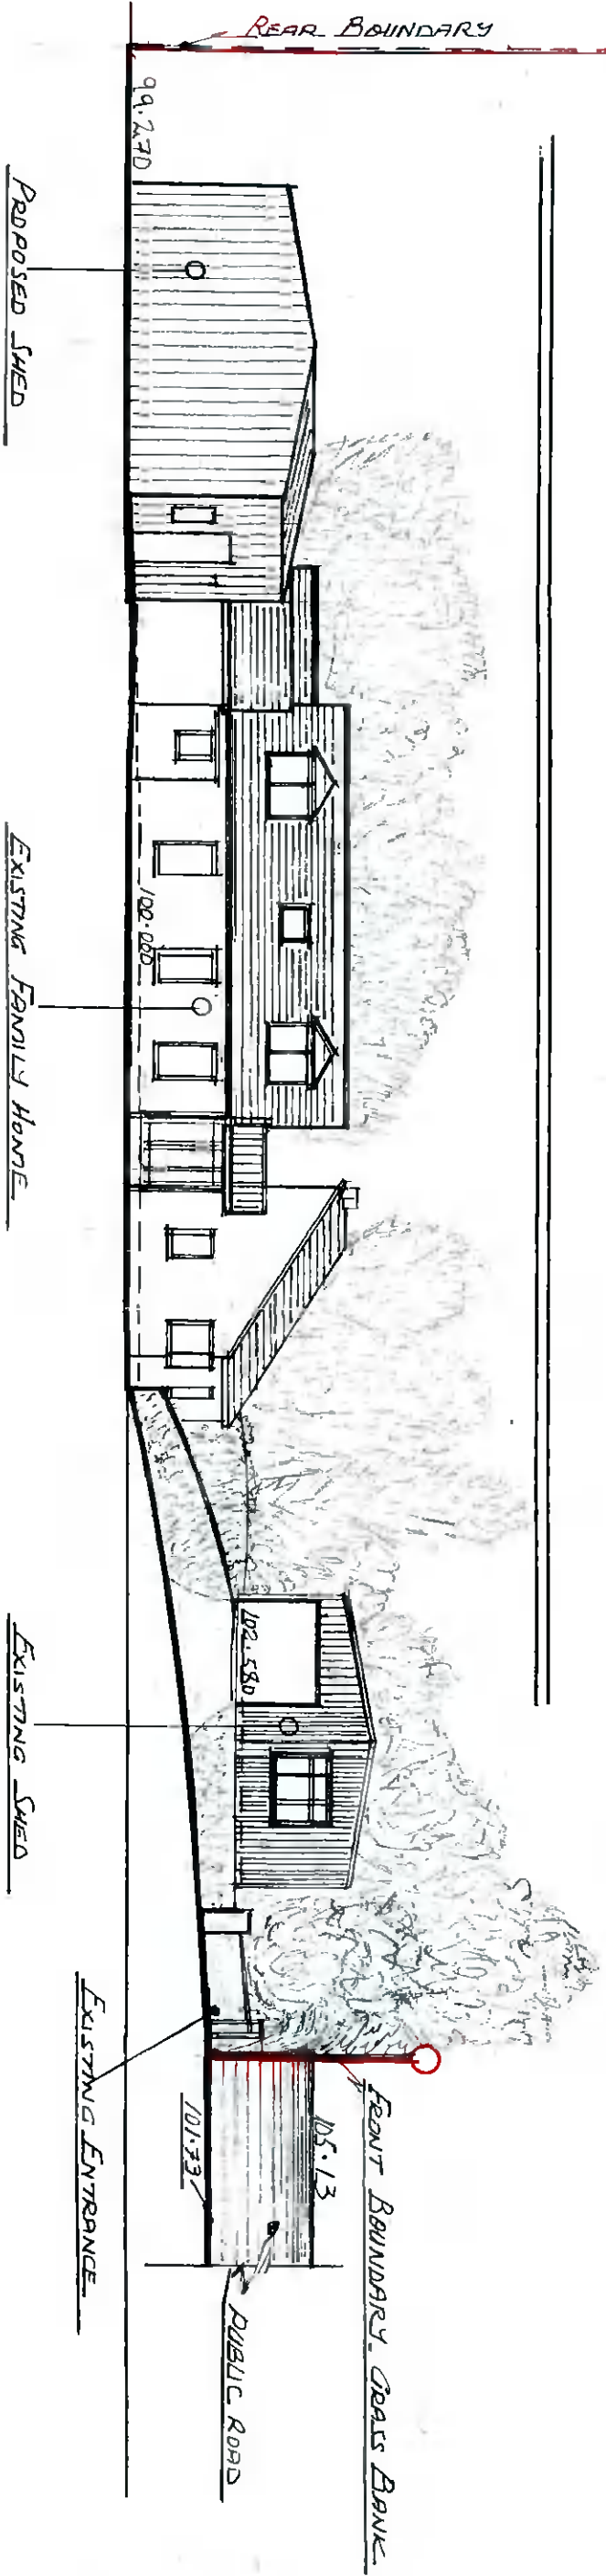

ISSUED FOR PLANNING APPLICATION PURPOSES ONLY

McGILLEN DESIGN SERVICES
 PLANNING AND PROJECT MANAGEMENT
 BURIDGE, L. (045) 881 458
 BLESSINGTON, M. (087) 846 9079
 CO. WICKLOW E. petersm@mcgillendesign.com

COPYRIGHT:
 The design and details shown on this drawing are applicable to their project only and may not be reproduced in whole or in part or be used for any other project or purposes without the written permission of McGillen Design Services with whom copyright resides.
DO NOT SCALE FROM THIS DWG:
 Use given dimensions. Contractor to check all dimensions on site prior to commencement of works. Any discrepancies are to be referred to the Site Architect/ Engineer.

DATE	ISSUE	REV	DESCRIPTION

<p>McGILLEN DESIGN SERVICES "BURIDGE", BLESSINGTON, CO. WICKLOW. Email: petersm@mcgillendesign.com - cllimb@mcgillendesign.com Phone: 045 881 458</p>		<p>CLIENT: GARY MCKEON</p>	
<p>PROJECT: HOUSE EXTENSION</p>		<p>DRAWING TITLE: SECTION</p>	
<p>PREPARED BY: BOHEMARA BREWSTER D24</p>		<p>PROJECT NO: PP/22/08</p>	
<p>DATE: 10/2021</p>		<p>SCALE: 1:500, 1:200</p>	
<p>REVISION: PLANNING</p>		<p>STATUS: PLANNING</p>	