

LEGEND:

FORWARD MOVEMENT


REVERSING MOVEMENT

VEHICLE BODY WHEEL EDGE

VEHICLE BODY WHEEL EDGE

Phoenix 2 Duo (P2-15W with Elite 6x4 chassis)

Overall Length 11.200m
 Overall Width 2.530m
 Overall Body Height 3.751m
 Min Body Ground Clearance 0.304m
 Track Width 2.800m
 Lock-to-lock time 4.00s
 Curb to Curb Turning Radius 9.500m

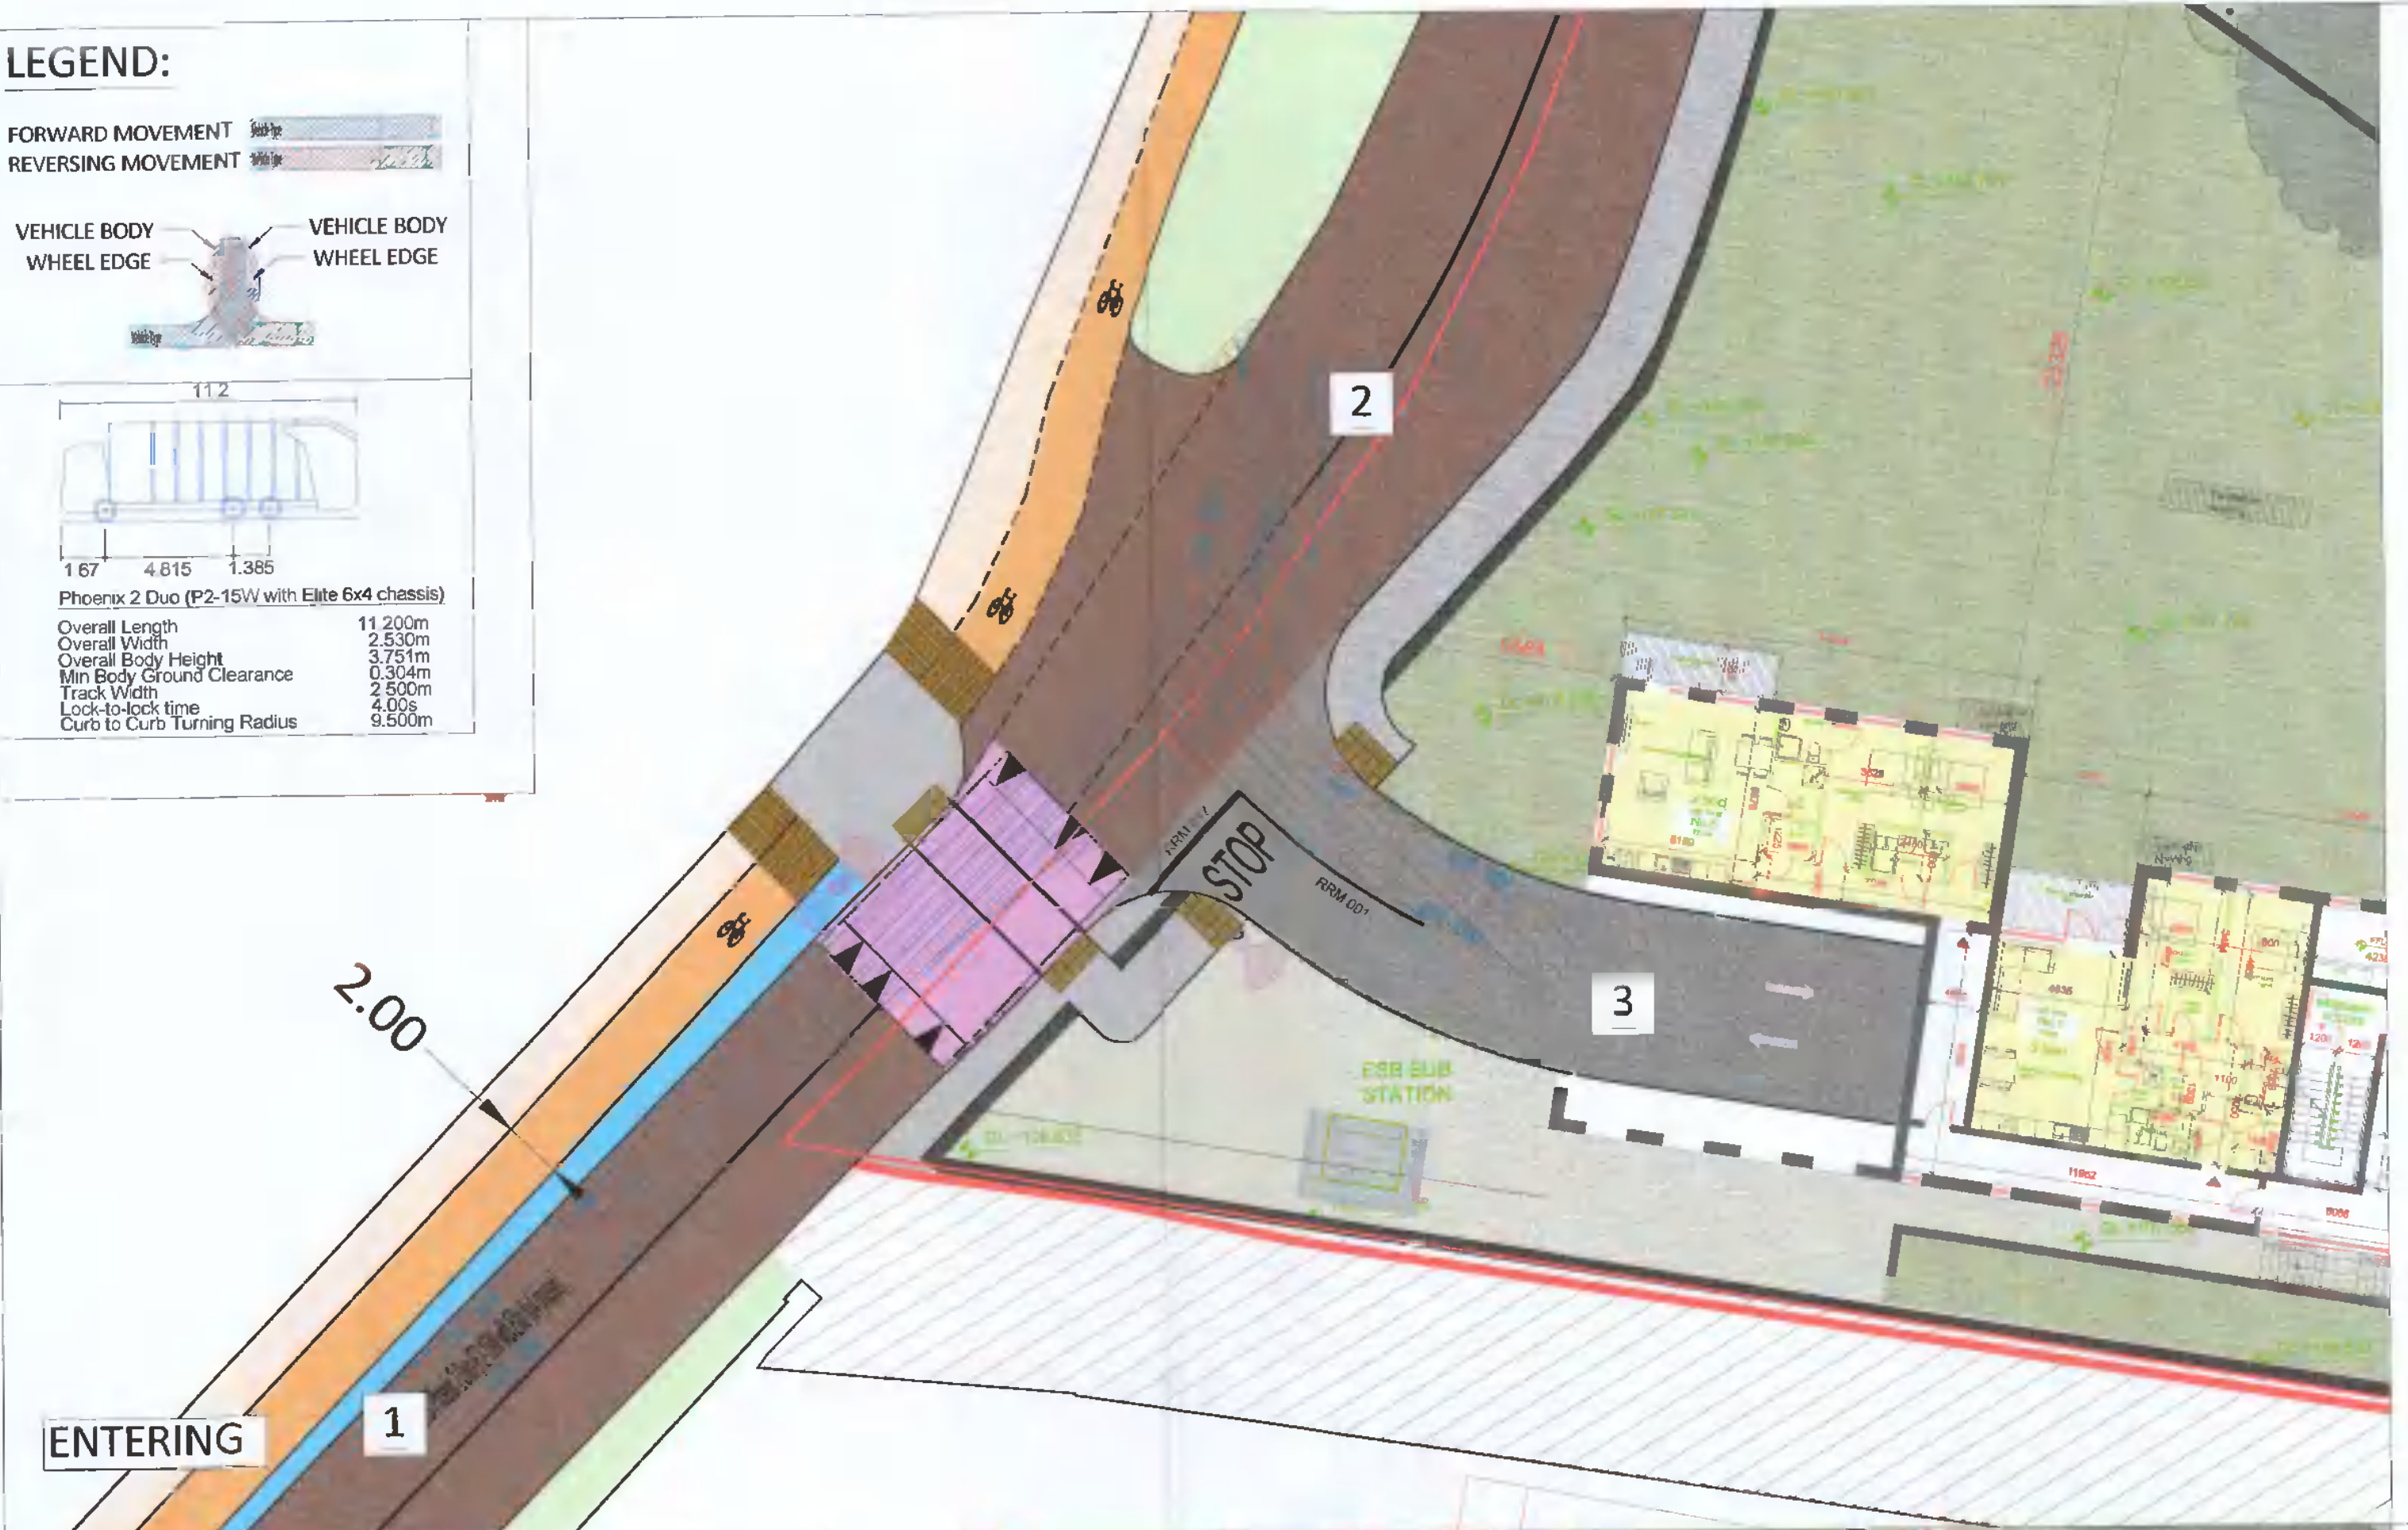

ORDNANCE SURVEY OF IRELAND LICENCE NO. CYAL50213875 © GOVERNMENT OF IRELAND

- FOR SETTING OUT REFER TO ARCHITECT'S DRAWINGS.
- THIS DRAWING TO BE READ IN CONJUNCTION WITH ALL OTHER ARCHITECTURAL AND ENGINEERING DRAWINGS AND ALL OTHER RELEVANT DRAWINGS AND SPECIFICATIONS.
- DO NOT SCALE THIS DRAWING. USE FIGURED DIMENSIONS ONLY.
- NO PART OF THIS DOCUMENT MAY BE REPRODUCED OR TRANSMITTED IN ANY FORM OR STORED IN ANY RETRIEVAL SYSTEM OF ANY NATURE WITHOUT THE WRITTEN PERMISSION OF O'CONNOR SUTTON CRONIN AS COPYRIGHT HOLDER EXCEPT AS AGREED FOR USE ON THE PROJECT FOR WHICH THE DOCUMENT WAS ORIGINALLY ISSUED.

Rev No.	Date	Revision Note	Drn by	Chkd by
P01	27.04.22	ISSUED FOR PLANNING	JT	PR
P02	06.05.22	SUITABLE FOR PLANNING	JT	PR
P03	18.05.22	SITE LAYOUT REVISED	JT	PR

Rev No.	Date	Revision Note	Drn by	Chkd by

PLANNING DRAWING.
 NOT FOR CONSTRUCTION.
 ALL LEVELS GIVEN ARE
 RELATIVE TO ORDNANCE DATUM.
 THIS DRAWING HAS BEEN ISSUED FOR INFORMATION
 PURPOSES ONLY AND MUST NOT BE USED
 FOR CONSTRUCTION UNDER ANY CIRCUMSTANCES



Head Office,
 9 Prussia Street,
 Dublin 7,
 D07 KT57

TEL +353 (0)1 882000

e: contactus@ocsc.ie
 w: www.ocsc.ie

Dublin | London | Belfast | Galway | Cork



Client: MSJA Ltd
 Project: PROSPECT HOUSE
 STOCKING LANE, RATHFARNHAM, DUBLIN 16
 Title: SWEEP PATH ANALYSIS
 REFUSE TRUCK

Code	Originator	Zone	Level	Type	Role	Number	Status	Revision
S627	OCSC	XX	XX	DR	C	0102	S4	P03

Date: 21.03.22 Scale: 1:200 @ A1 Dm by: JT Chkd by: PR Aprvd by: MOR