

LEGEND:



FORWARD MOVEMENT
REVERSING MOVEMENT

VEHICLE BODY
WHEEL EDGE

VEHICLE BODY
WHEEL EDGE

Large Car

Overall Length 5.079m
Overall Width 1.872m
Overall Body Height 1.525m
Min Body Ground Clearance 0.310m
Max Track Width 1.831m
Lock-to-lock time 4.00s
Curb to Curb Turning Radius 5.900m

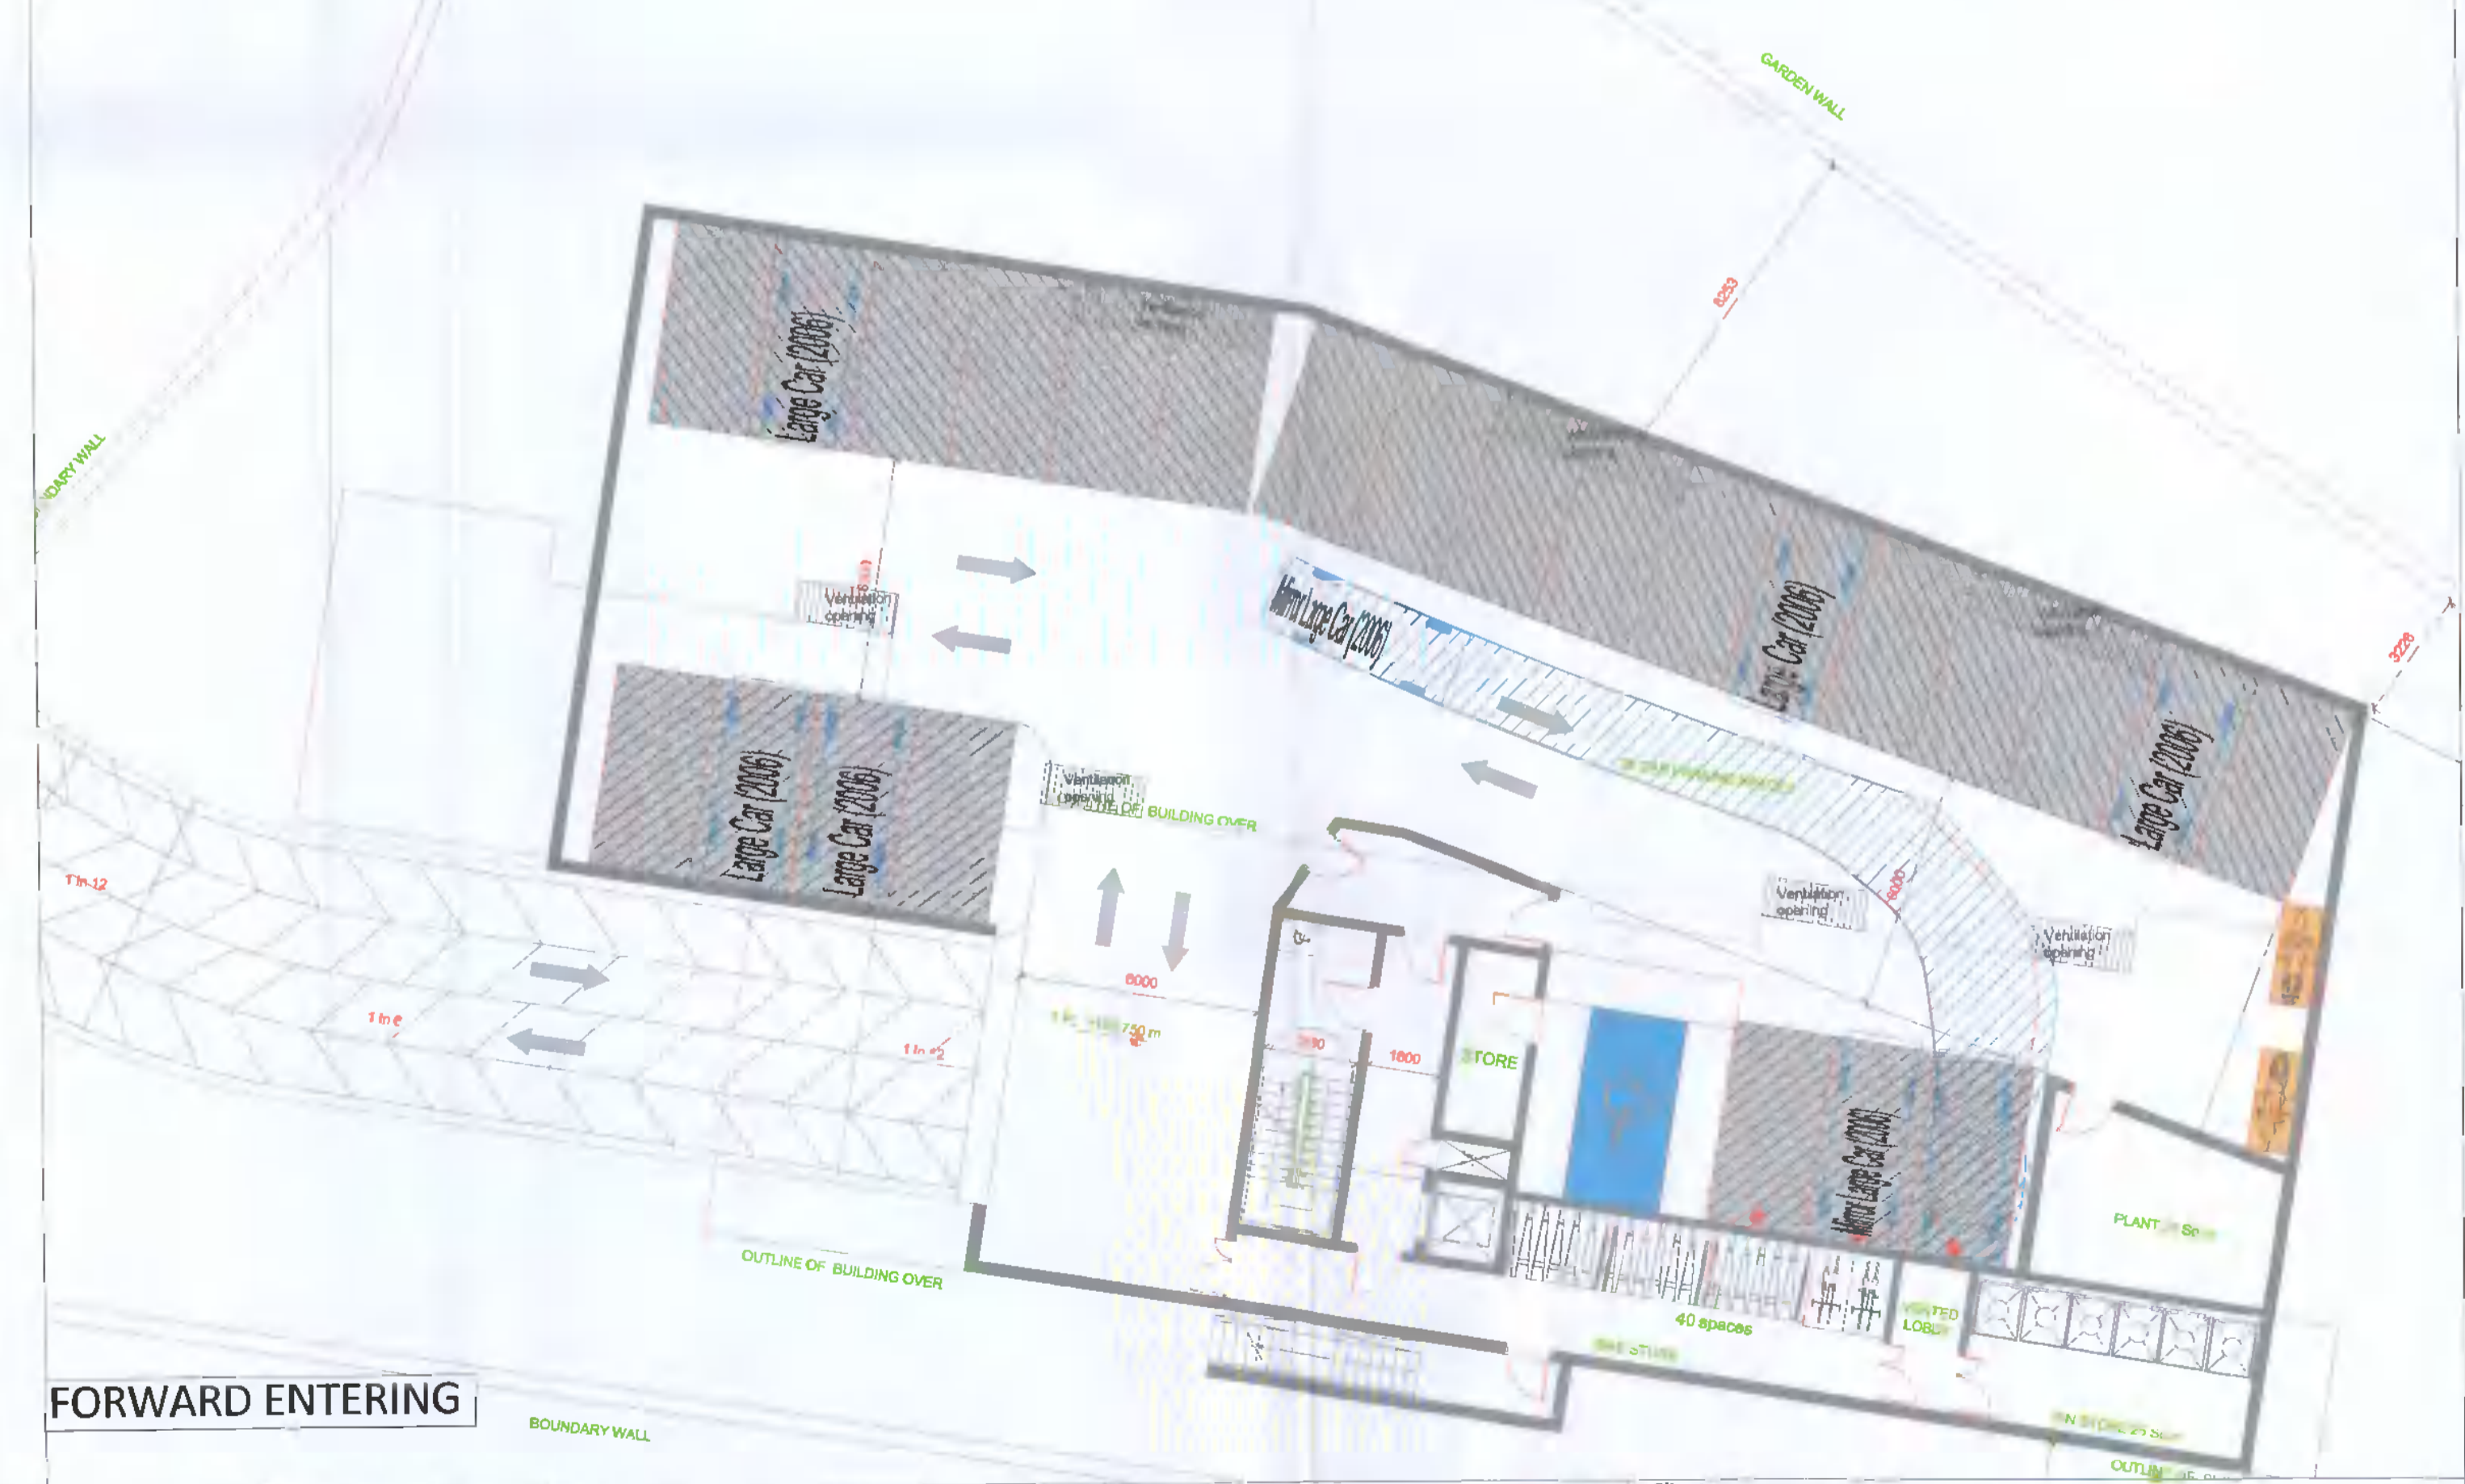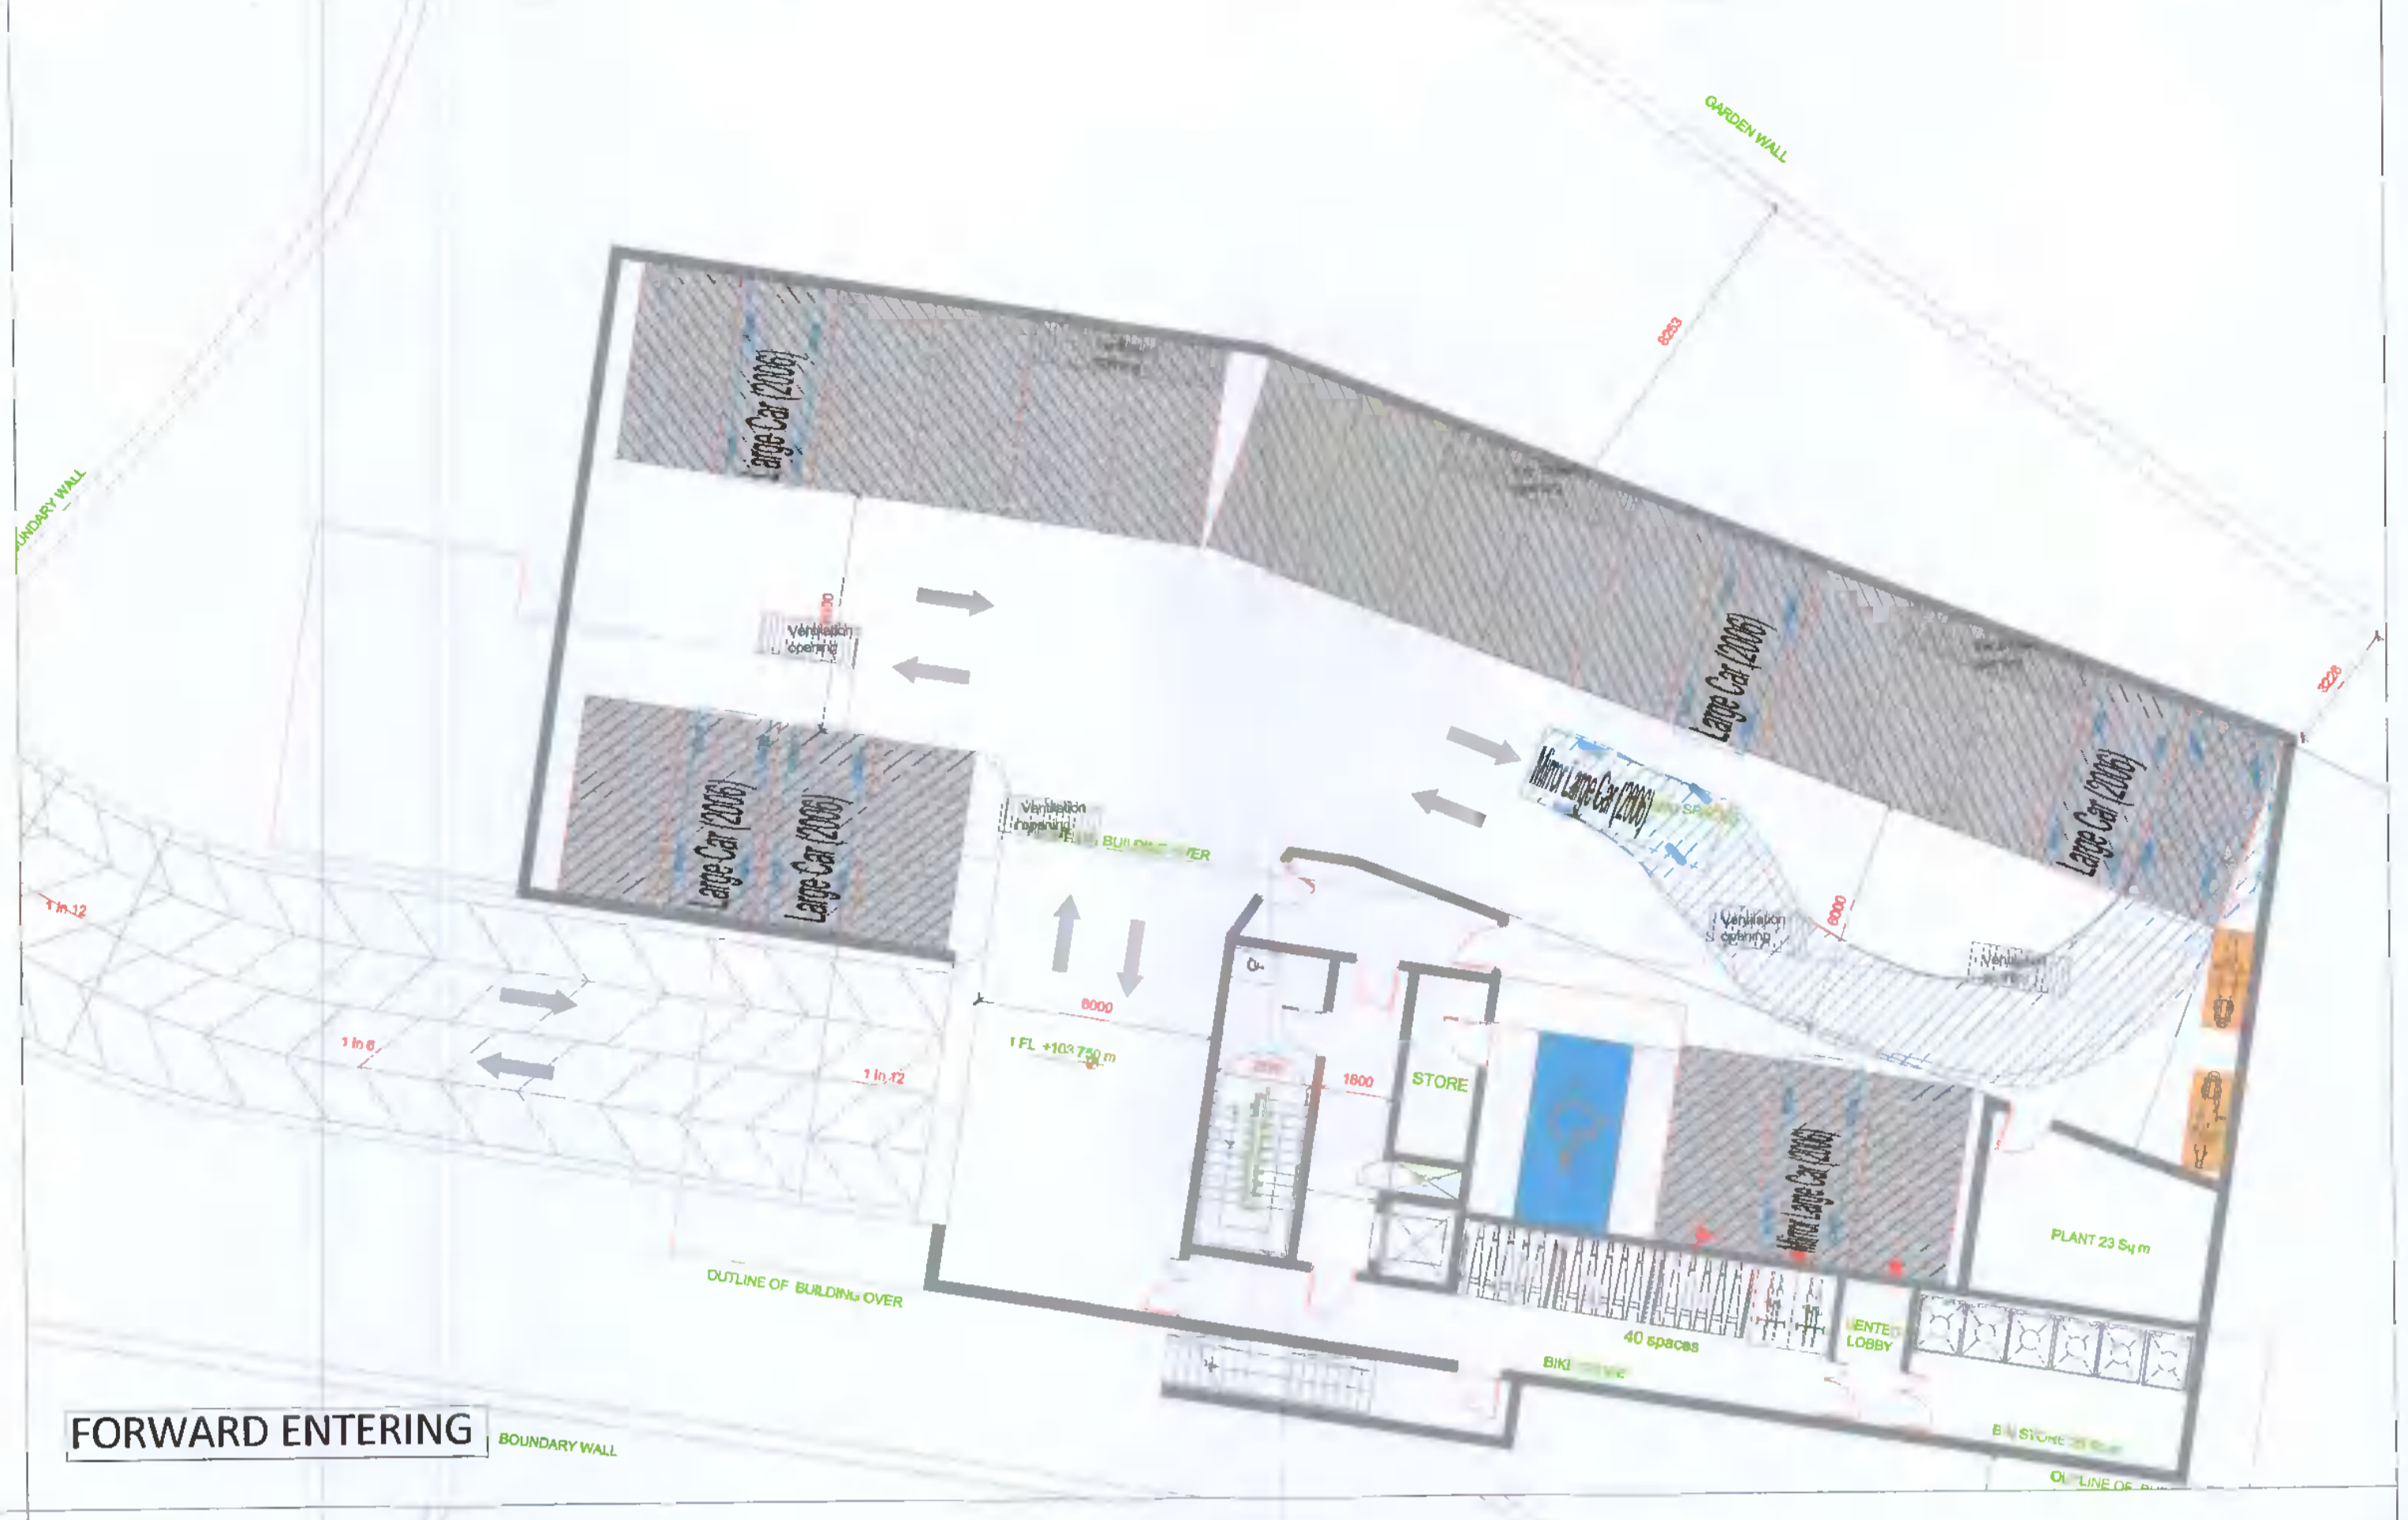

ORDNANCE SURVEY OF IRELAND LICENCE NO. CYALS0213875 © GOVERNMENT OF IRELAND

- FOR SETTING OUT REFER TO ARCHITECT'S DRAWINGS.
- THIS DRAWING TO BE READ IN CONJUNCTION WITH ALL OTHER ARCHITECTURAL AND ENGINEERING DRAWINGS AND ALL OTHER RELEVANT DRAWINGS AND SPECIFICATIONS.
- DO NOT SCALE THIS DRAWING. USE FIGURED DIMENSIONS ONLY.
- NO PART OF THIS DOCUMENT MAY BE REPRODUCED OR TRANSMITTED IN ANY FORM OR STORED IN ANY RETRIEVAL SYSTEM OF ANY NATURE WITHOUT THE WRITTEN PERMISSION OF O'CONNOR SUTTON CRONIN AS COPYRIGHT HOLDER EXCEPT AS AGREED FOR USE ON THE PROJECT FOR WHICH THE DOCUMENT WAS ORIGINALLY ISSUED.

Rev No.	Date	Revision Note	Drn by	Chkd by
PO1	27.04.22	ISSUE FOR PLANNING	JT	PR
PO2	06.05.22	SUITABLE FOR PLANNING	JT	PR

Rev No.	Date	Revision Note	Drn by	Chkd by

PLANNING DRAWING.
NOT FOR CONSTRUCTION.
ALL LEVELS GIVEN ARE
RELATIVE TO ORDNANCE DATUM.
THIS DRAWING HAS BEEN ISSUED FOR INFORMATION
PURPOSES ONLY AND MUST NOT BE USED
FOR CONSTRUCTION UNDER ANY CIRCUMSTANCES



Head Office,
9 Prussia Street,
Dublin 7,
D07 KT57



TEL +353 (0)1 8612000
e: contactus@ocsc.ie
w: www.ocsc.ie
Dublin | London | Belfast | Galway | Cork

Client: MSJA LTD
Project: PROSPECT HOUSE, STOCKING LANE
RATHFARNHAM, DUBLIN 16
Title: SWEEP PATH ANALYSIS - VEHICLE CAR ENTERING
BASEMENT CAR PARK

Code	Originator	Zone	Level	Type	Role	Number	Status	Revision
S614	OCSC	XX	XX	DR	C	0103	S4	PO2

Date: 21.03.22 Scale: 1:125 @ A1 Drn by: JT Chkd by: PR Aprvd by: MOR