

LEGEND:


FORWARD MOVEMENT
REVERSING MOVEMENT

VEHICLE BODY
WHEEL EDGE



Large Car
Overall Length 5.079m
Overall Width 1.872m
Overall Body Height 1.525m
Min Body Ground Clearance 0.310m
Max Track Width 1.831m
Lock-to-lock time 4.00s
Curb to Curb Turning Radius 5.900m

REVERSE EXITING

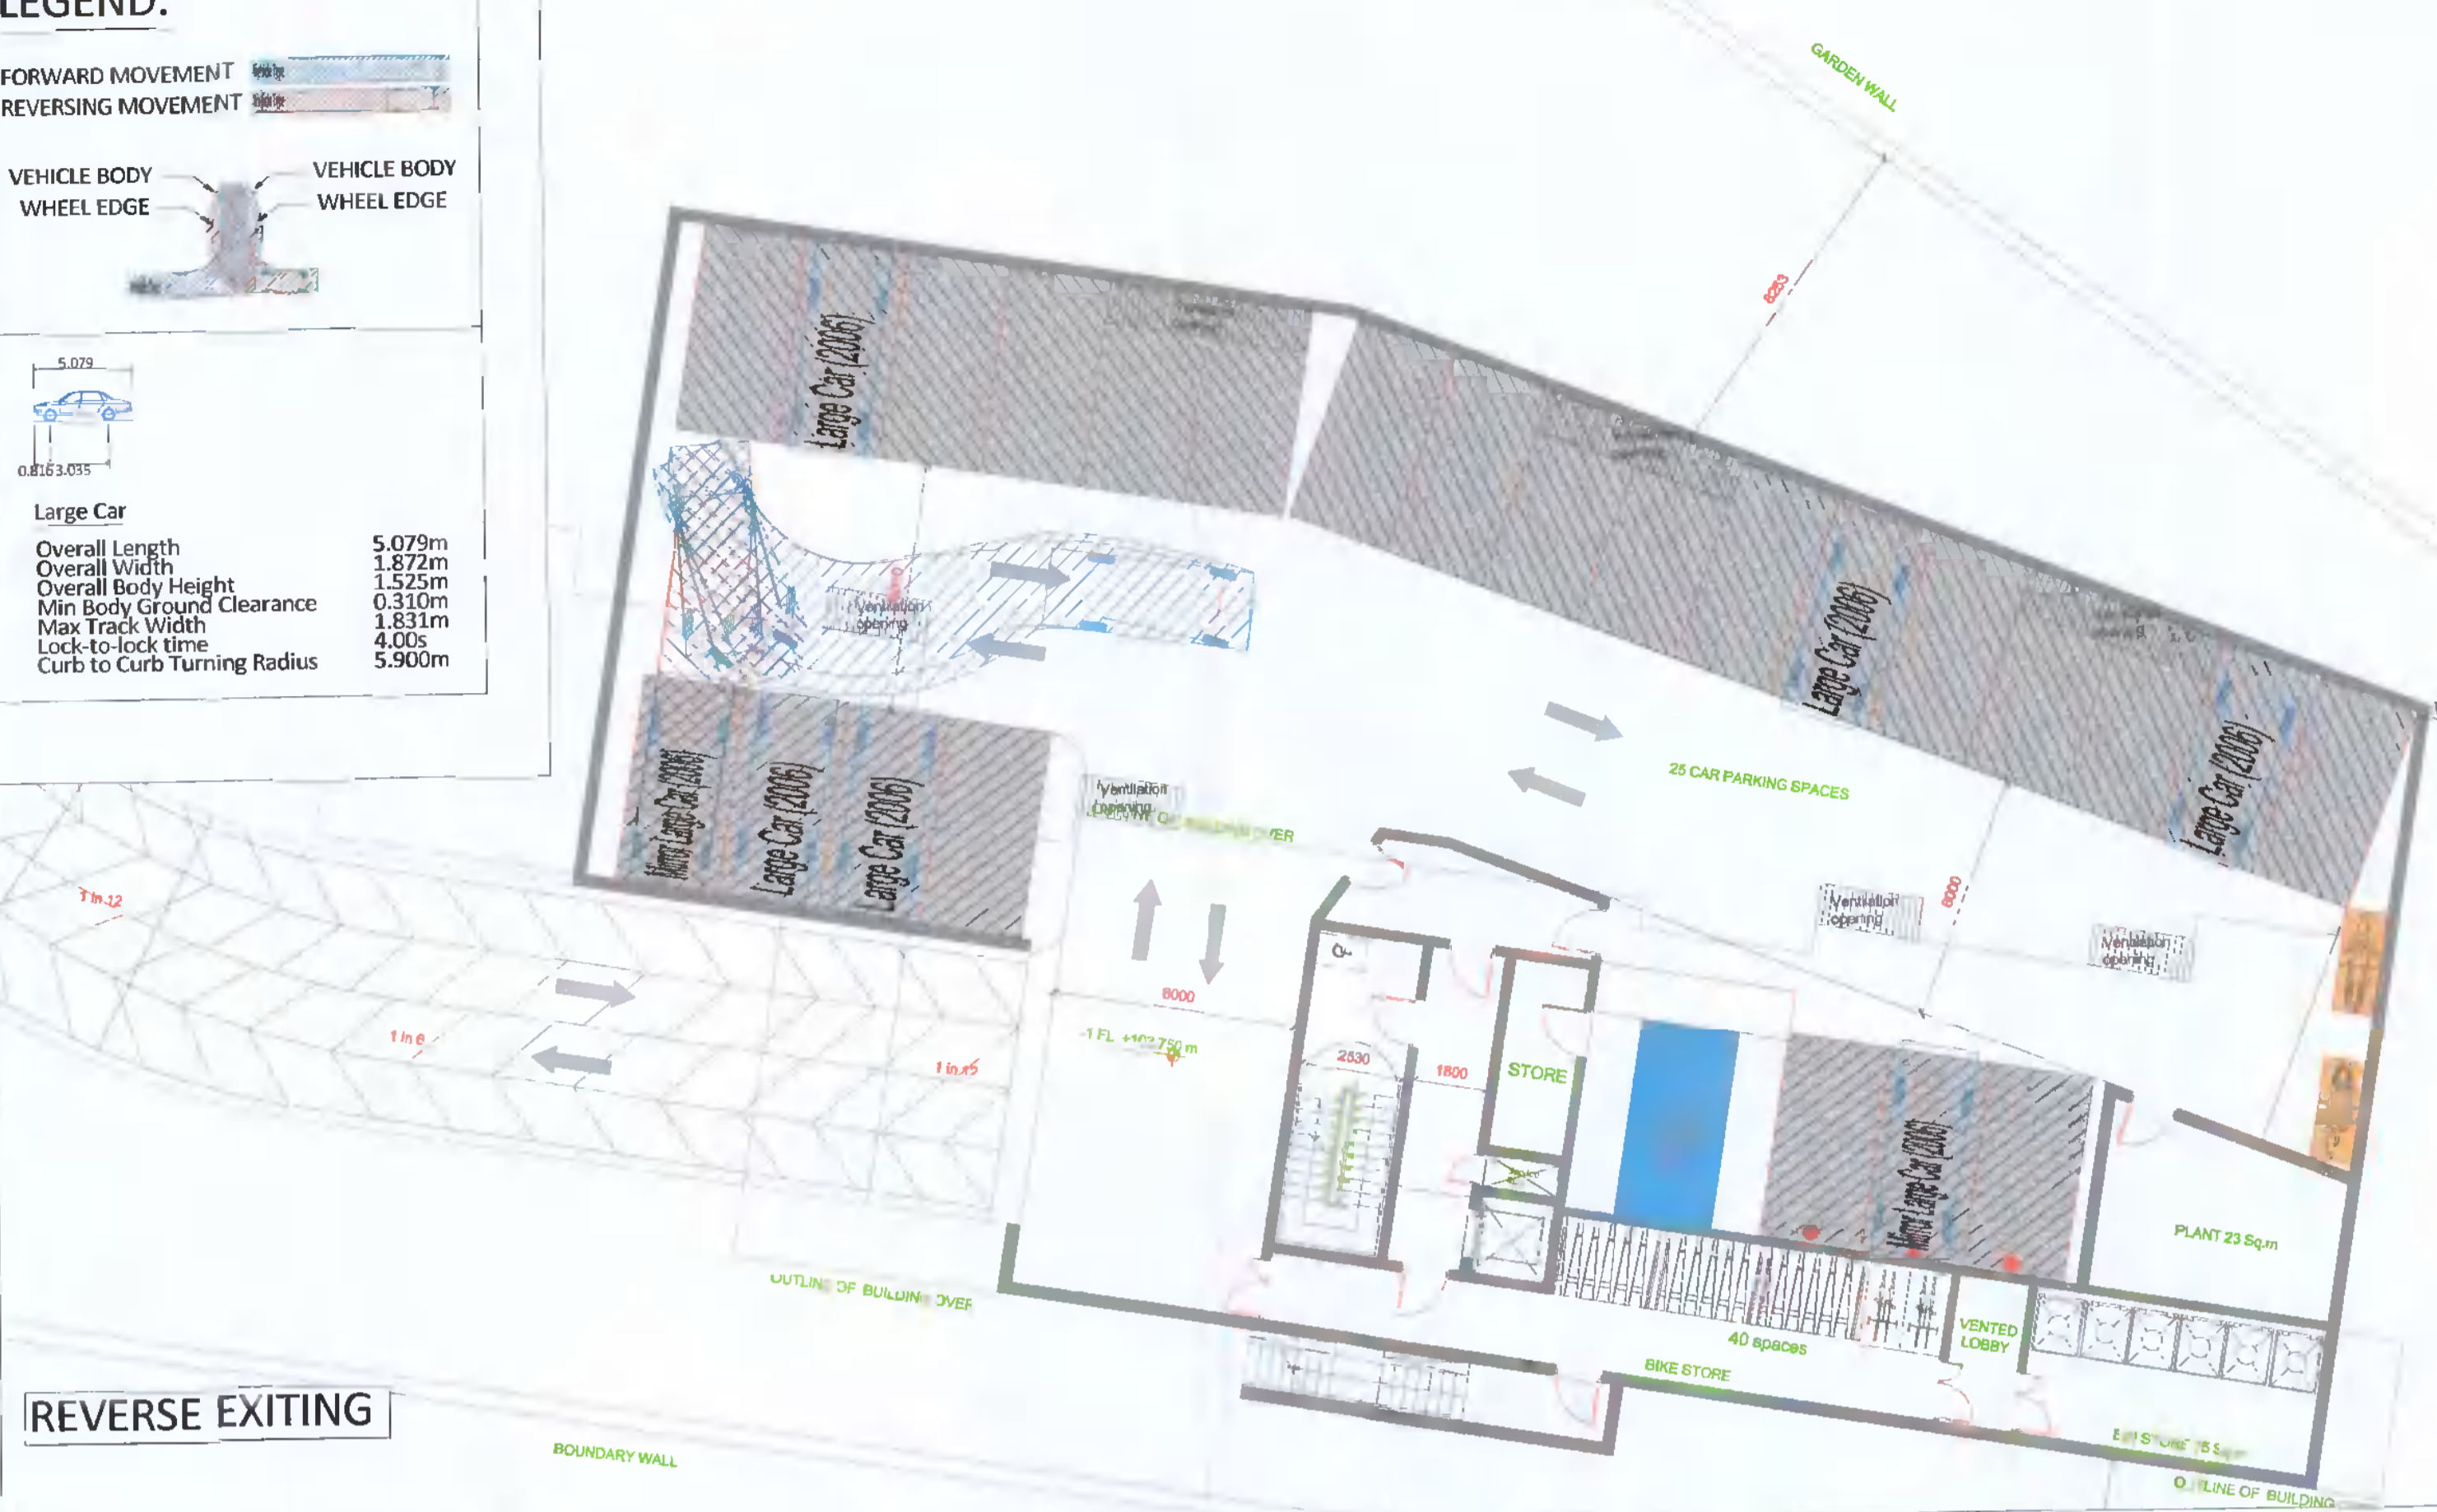

REVERSE EXITING



REVERSE EXITING



REVERSE EXITING



ORDNANCE SURVEY OF IRELAND LICENCE NO. CYAL50213875 © GOVERNMENT OF IRELAND

Rev No.	Date	Revision Note	Drn by	Chkd by
PO1	27.04.22	ISSUE FOR PLANNING	JT	PR
PO2	06.05.22	SUITABLE FOR PLANNING	JT	PR

Rev No.	Date	Revision Note

Drn by	Chkd by


PLANNING DRAWING.

NOT FOR CONSTRUCTION.

ALL LEVELS GIVEN ARE

RELATIVE TO ORDNANCE DATUM.

THIS DRAWING HAS BEEN ISSUED FOR INFORMATION PURPOSES ONLY AND MUST NOT BE USED FOR CONSTRUCTION UNDER ANY CIRCUMSTANCES

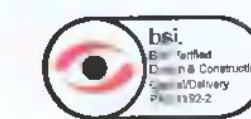

Head Office,
9 Prussia Street,
Dublin 7,
D07 KT57

TEL +353 (0)1 8682000

e: contactus@ocsc.ie

w: www.ocsc.ie

Dublin London Belfast Galway Cork



Client: MSJA LTD
Project: PROSPECT HOUSE, STOCKING LANE
RATHFARNHAM, DUBLIN 16
Title: SWEEP PATH ANALYSIS - VEHICLE CAR EXITING
BASEMENT CAR PARK

Code	Originator	Zone	Level	Type	Role	Number	Status	Revision
S614	OCSC	XX	XX	DR	C	0104	S4	P02

Date: 21.03.22 Scale: 1:125 @ A1 Drn by: JT Chkd by: PR Aprvd by: MOR