


Lidl Ireland GmbH, Store Fortunestown Lane Saggart, Dublin 24, D24 XR74

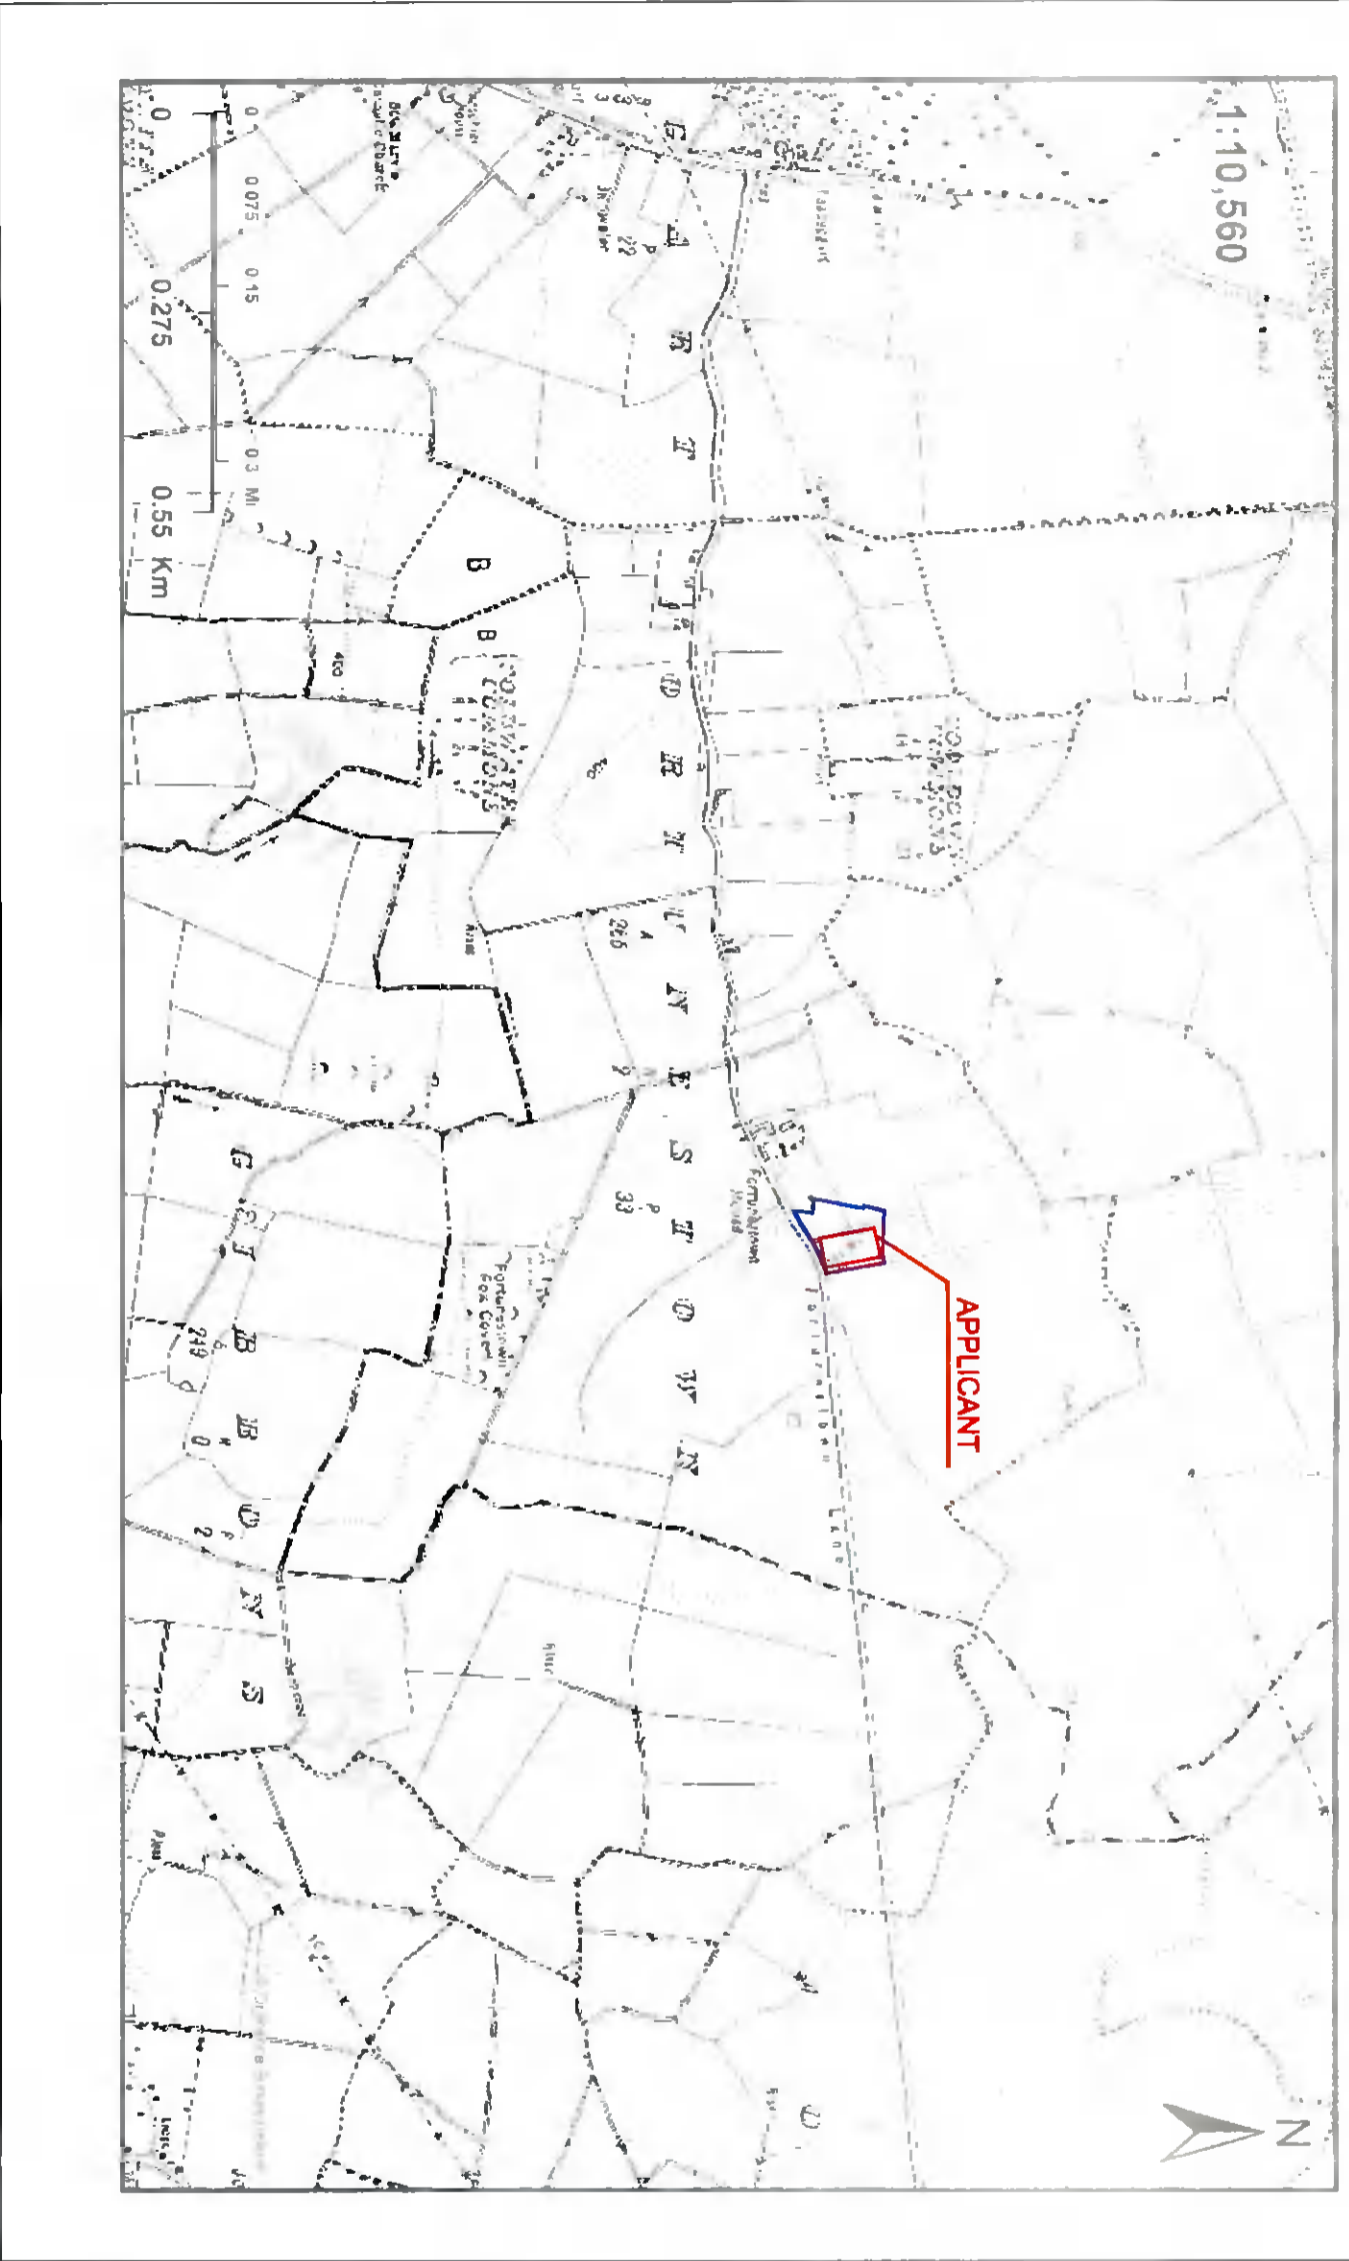

- NOTES:**
1. This drawing is copyright and the property of Bioenergy Power Systems T/A Enerpower. The design information contained herein is strictly confidential. This document is not to be used, reproduced, disclosed or circulated, in whole or in part without the prior written permission in each instance of Bioenergy Power Systems T/A Enerpower.
 2. This drawing has been produced electronically and may have been photo reduced or enlarged when copied hence do not rely on any scales quoted work only to figured dimensions (do not scale) all dimensions to be checked on site, any errors or omission to be reported to the agent immediately.
 3. This drawing is to be read in conjunction with all relevant structural, services and architectural drawings, specifications and schedules.
 4. All dimension are in millimeters and levels in meters unless note otherwise.

Site subject to planning application outlined in solid **RED**.

Adjacent lands under the control of the applicant outlined in **BLUE**.

Ghd Reference: 0 06531 27312

X(Easting): 305531
 Y(Northing): 227312
 Latitude, Longitude = 53.289949556, -6.418179806

Centre Point Coordinates (ITM):

X(ITM) : 705473
 Y(ITM) : 727337

License / Copyright: License No. CYAL50281903 ©
 Ordnance Survey, Ireland/Government of Ireland

© Suirbhreacht Ordánais Éireann, 2022

Áraí thiomnaí agus arna thabairt ag
 Suirbhreacht Ordánais Éireann, Páirc an
 Fhionnuisce, Baile Átha Cliath 8, Éire.

Sárleictéir na hÉireann agus Rialtas
 na hÉireann.

Gach cead ar cois na hÉireann. Ní ceadmhaic an
 chuid den fhaisic seo a chloicall, a
 aistriú nó a thabairt in aon bhealach ar aon
 bhealach gan cead i scríbhinn rímhéir nó ó únlíne
 an ordáin.

Ní hionann bóthar, bealach nó cois a bheith ar
 an léarsaill seo agus fíricí ar chead aif.

Ní thabairt le h-ádhúil de chuid Ordánais
 Suirbhreacht na hÉireann beoann phróití dídeall
 de mhach niamh, ná únlíneacht de ghréithe fíricí.

JOB : Proposed Solar Panels at
 Lidl Store Fortunestown Lane
 Saggart, Dublin 24
 Co. Dublin, D24 XR74


CLIENT: Lidl Ireland GmbH

TITLE: Record Place Map

PLAN No.: 00

SCALE: 1:10,560@A3

Rev A 20/04/2022
 Drawing by Elena Vazquez

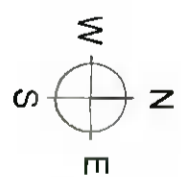

enerpower.ie
 TOTAL ENERGY SOLUTIONS
 051 364054
 Waterford Business Park, Unit 24 Cork Rd, Waterford