




EXISTING GRANGE ROAD (WEST) ELEVATION

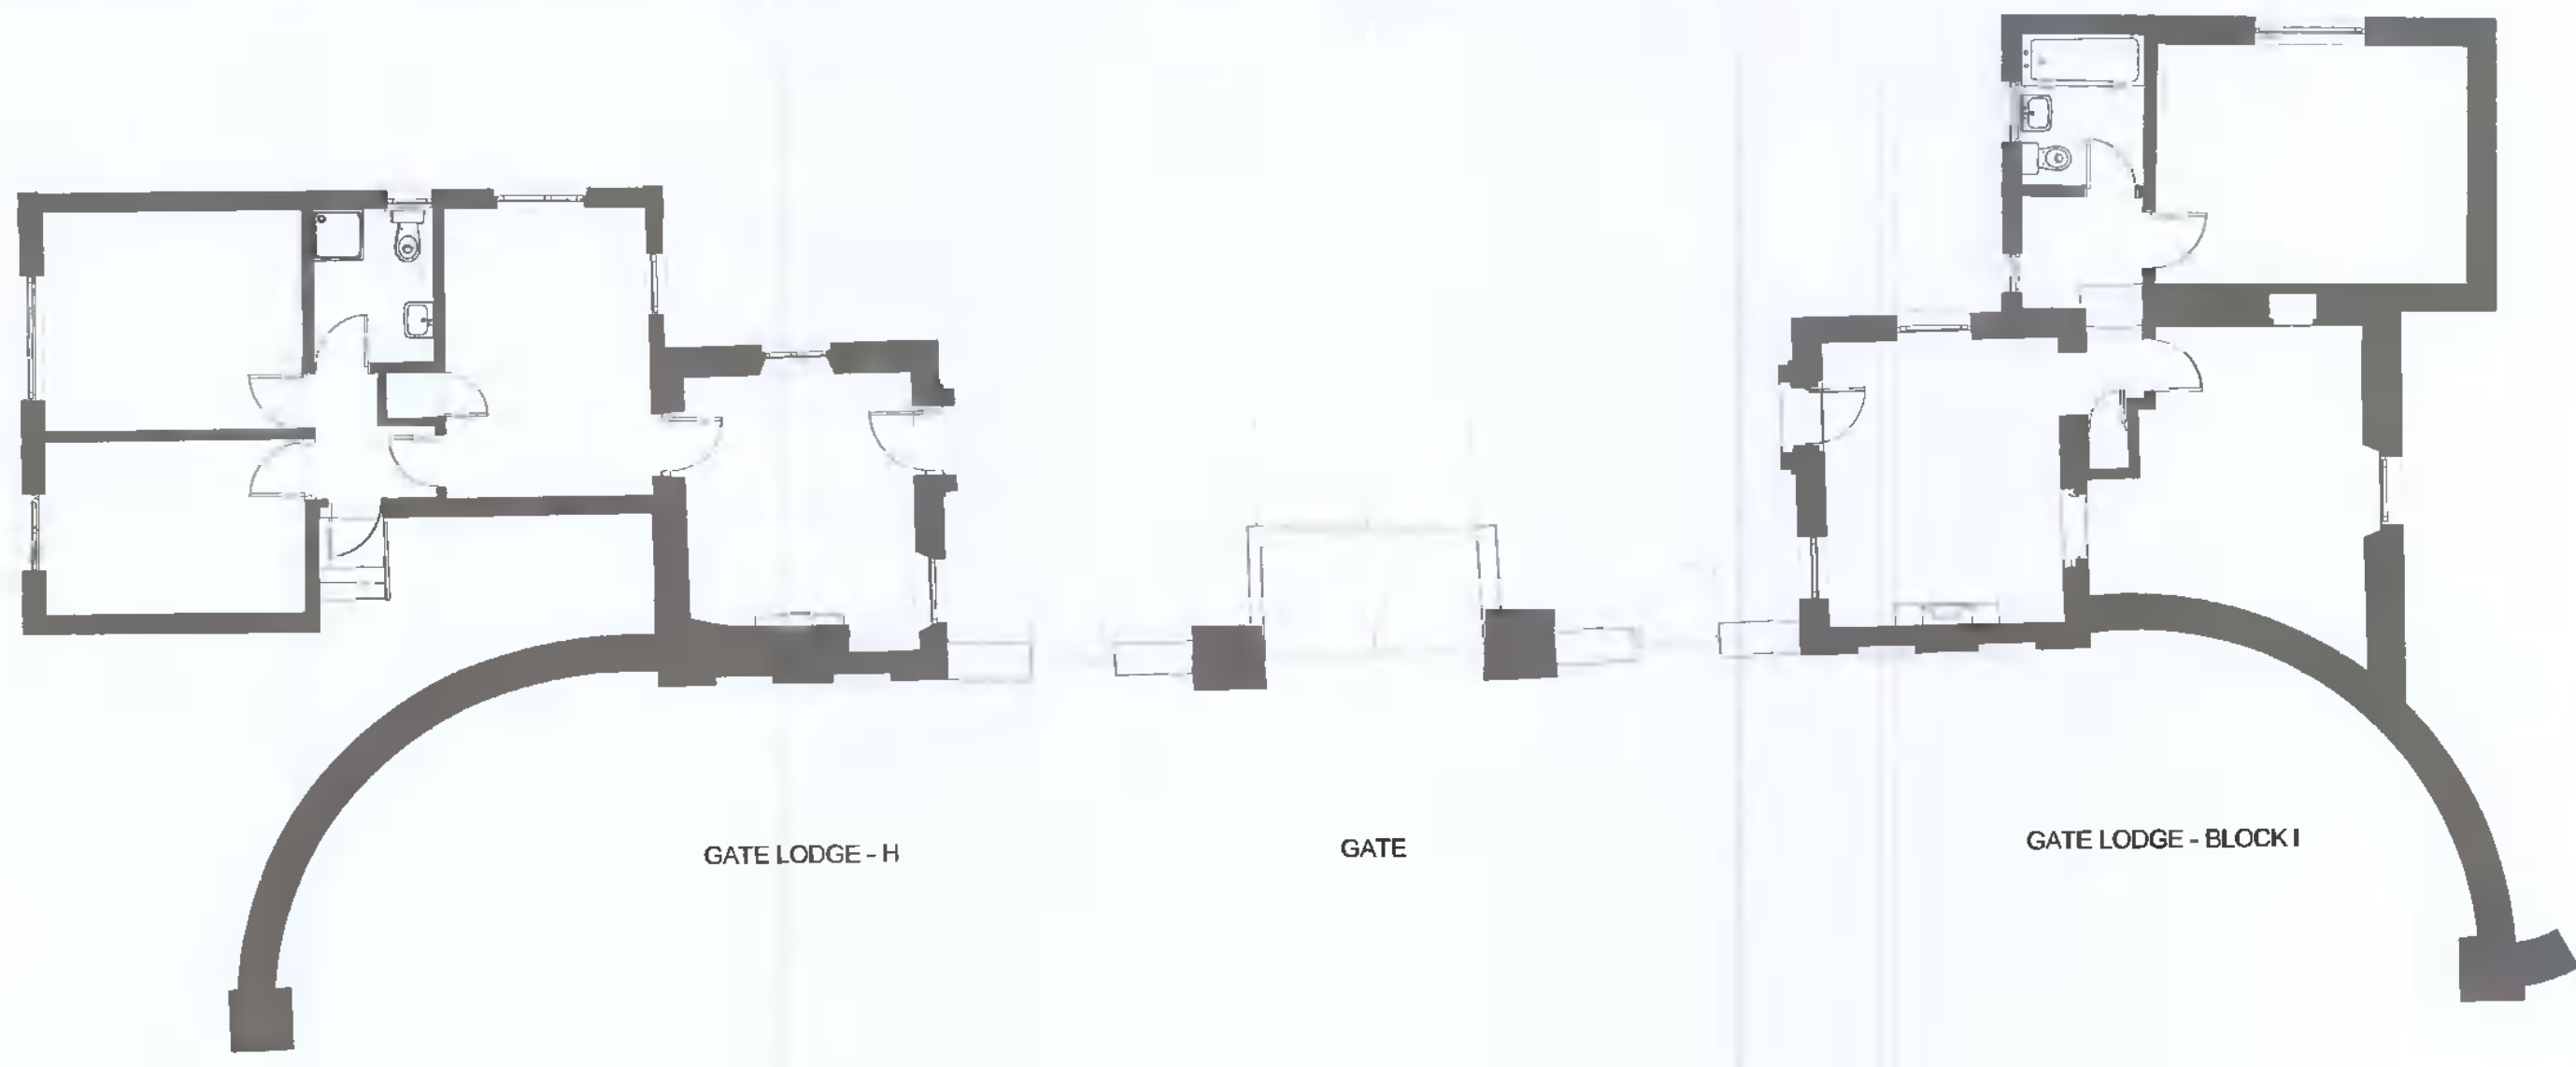

EXISTING GATE LODGE PLANS

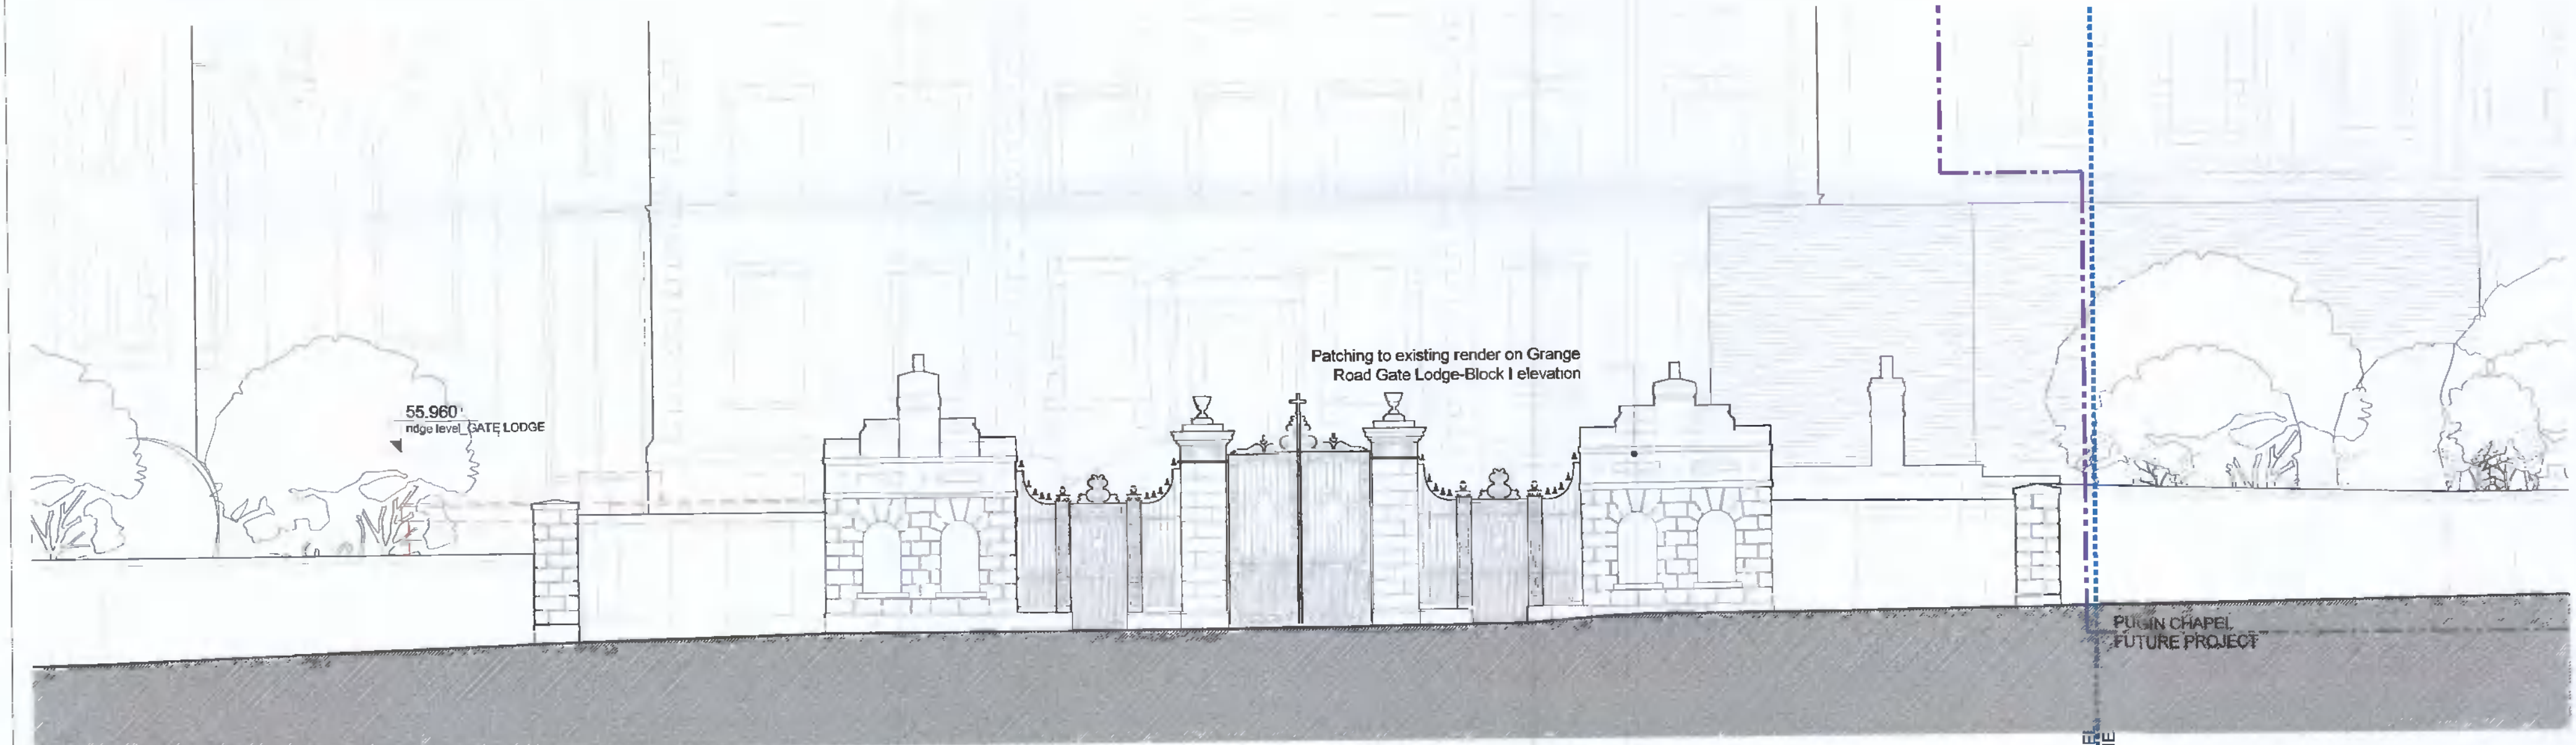

PROPOSED GRANGE ROAD (WEST) ELEVATION

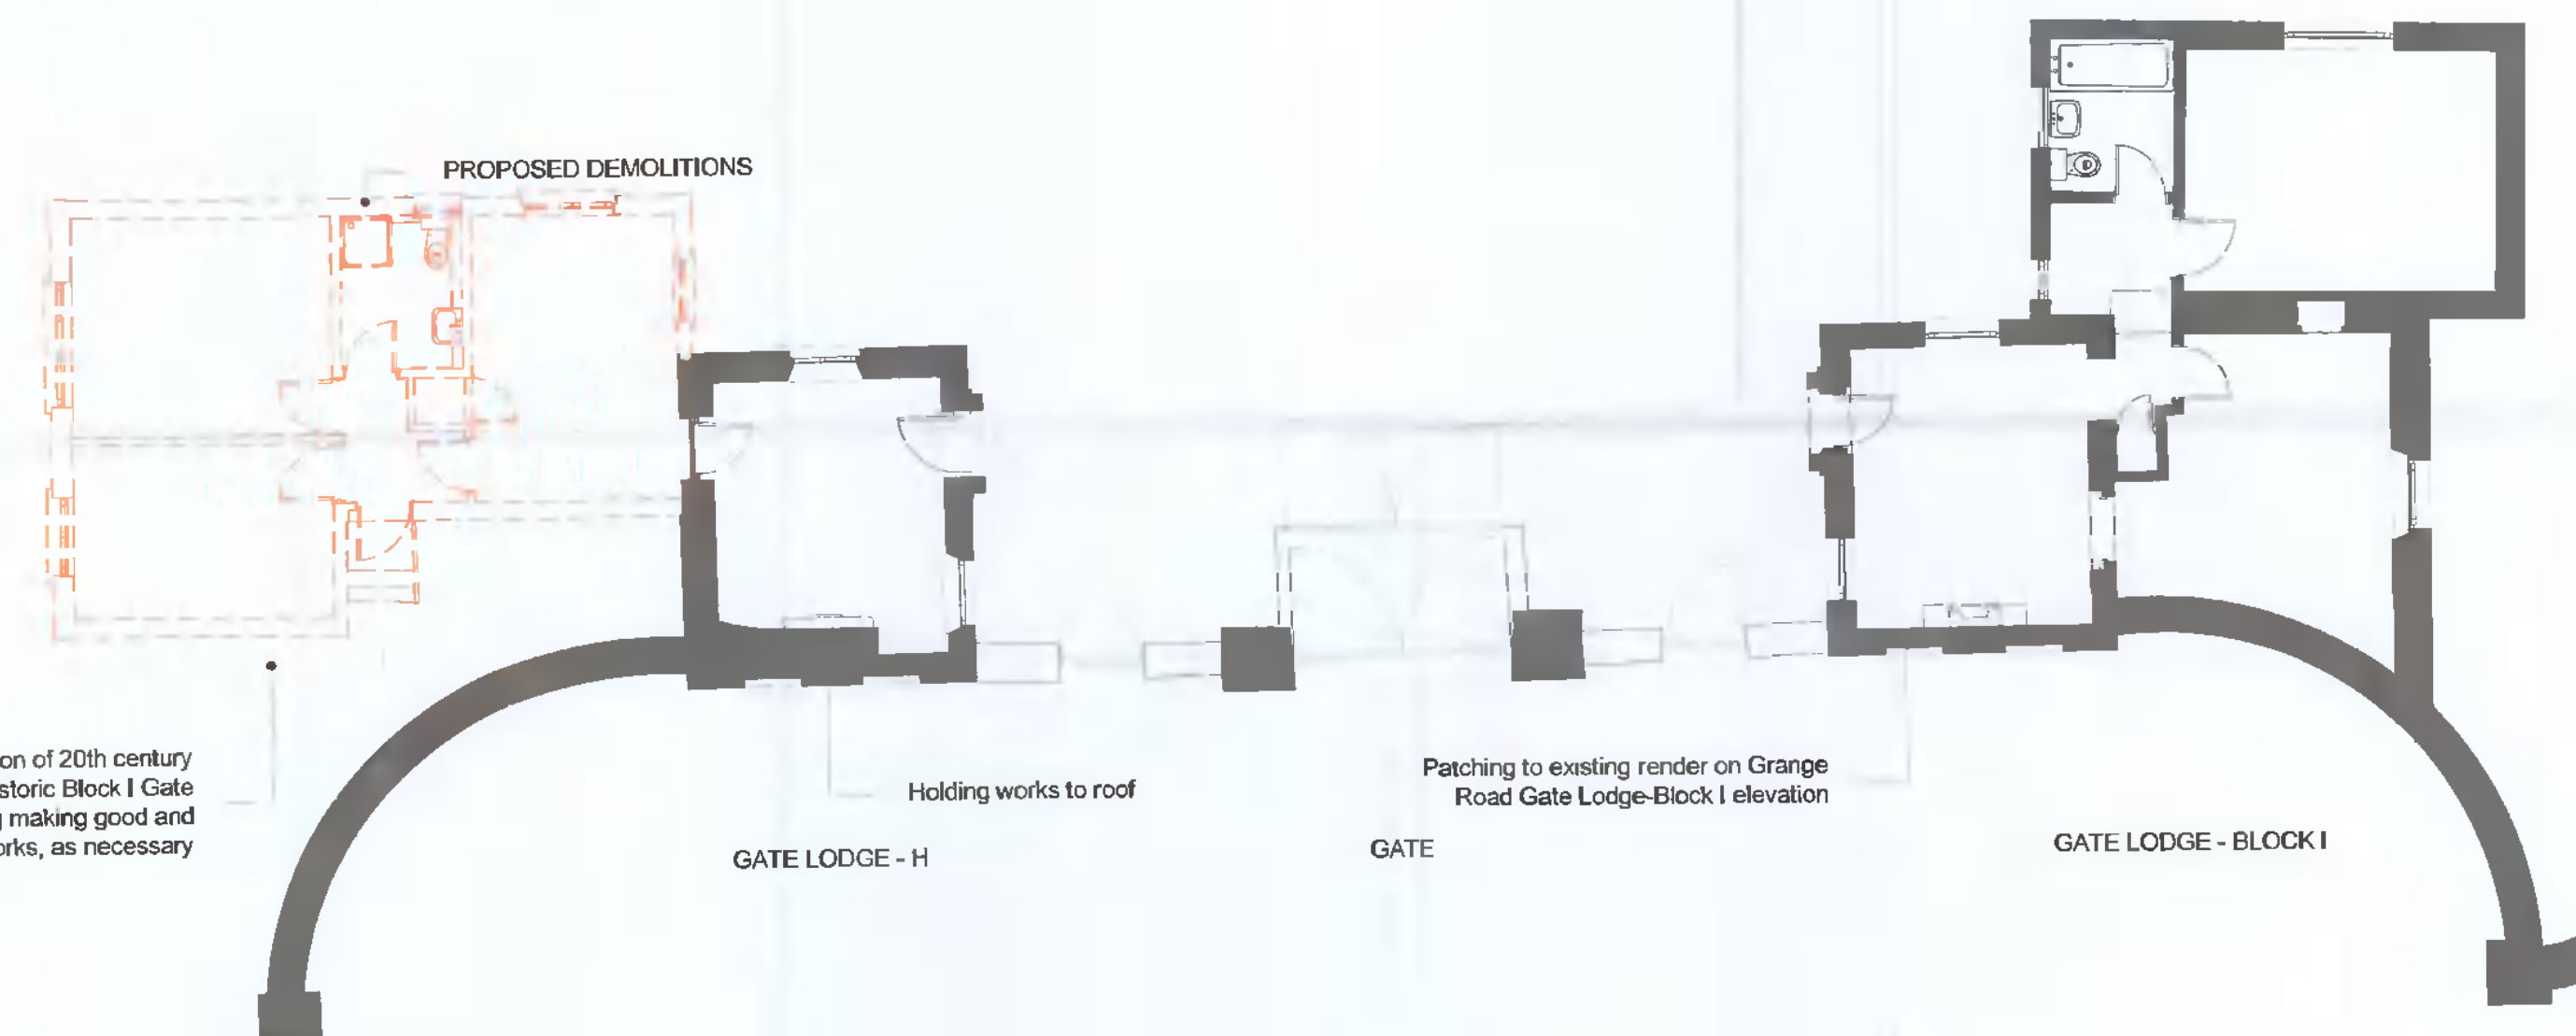

PROPOSED GATE LODGE PLANS

- Phase 2 Scope of Work
- Pugh Chapel - Future Project

preliminary  
not for construction