

NO.21 WHITEHALL ROAD WEST PLANNING APPLICATION SITE OUTLINED IN RED

LOCATION OF SITE NOTICES

# Planning Pack Map



**CENTRE COORDINATES:**  
ITM 712007,730671

**PUBLISHED:** 26/11/2019  
**ORDER NO.:** 50096019\_1

**MAP SERIES:** 1:1,000  
**MAP SHEETS:** 3327-15  
1:1,000 3328-11

**COMPILED AND PUBLISHED BY:**  
Ordnance Survey Ireland,  
Phoenix Park,  
Dublin 8,  
Ireland.

Unauthorised reproduction infringes Ordnance Survey Ireland and Government of Ireland copyright.



All rights reserved.  
No part of this publication may be copied, reproduced or transmitted in any form or by any means without the prior written permission of the copyright owners.

The representation on this map of a road, track or footpath is not evidence of the existence of a right of way.

Ordnance Survey maps never show legal property boundaries, nor do they show ownership of physical features.

© Suirbhéireacht Ordanáis Éireann, 2019  
© Ordnance Survey Ireland, 2019  
[www.osi.ie/copyright](http://www.osi.ie/copyright)

**LEGEND:**  
<http://www.osi.ie>;  
search 'Large Scale Legend'

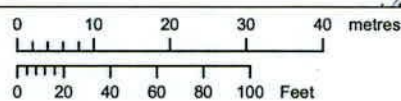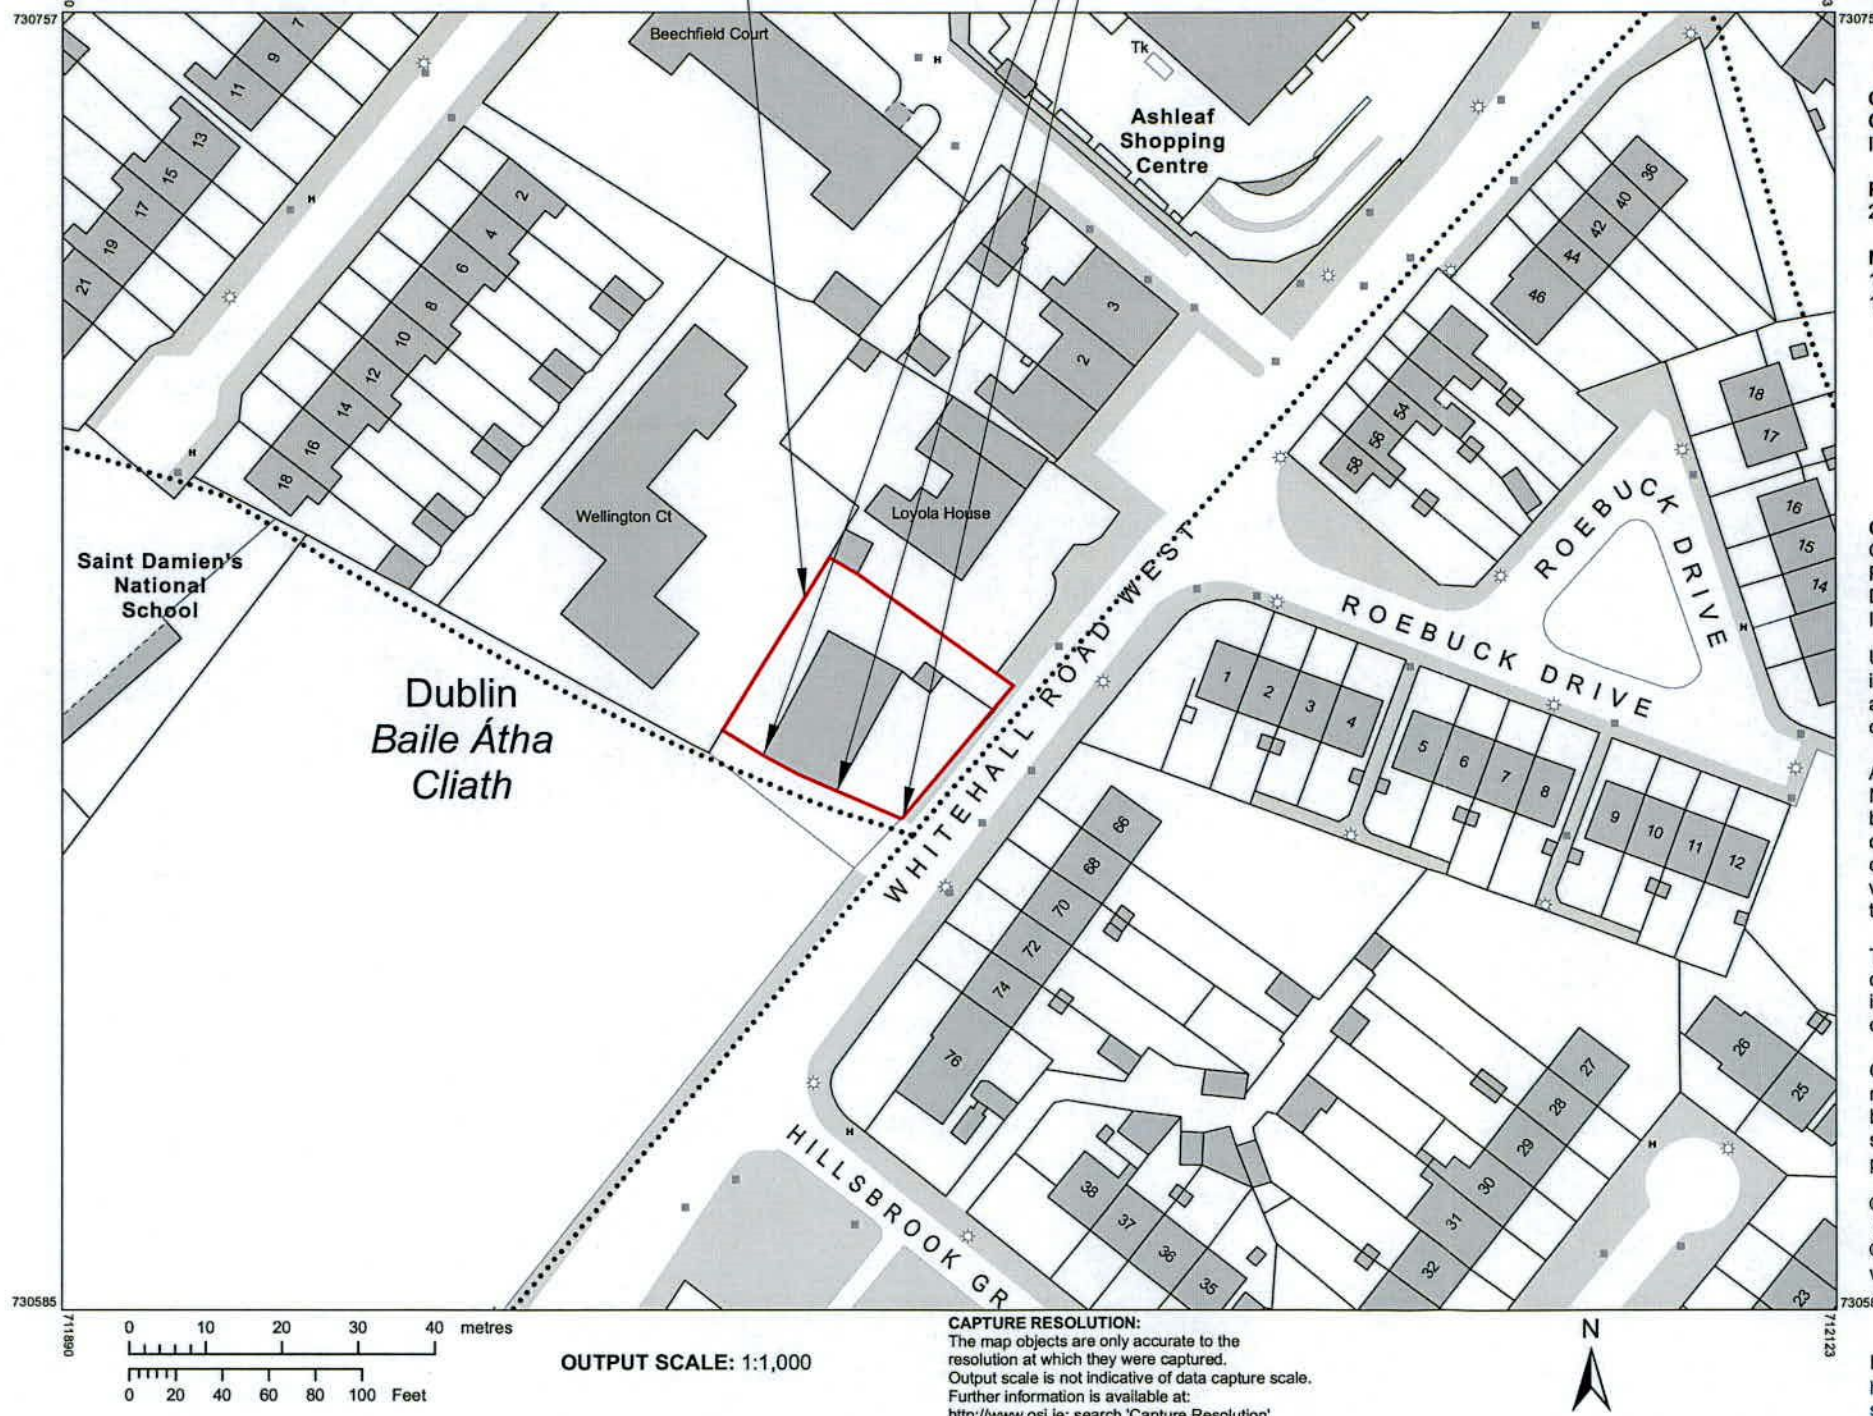

**OUTPUT SCALE: 1:1,000**

**CAPTURE RESOLUTION:**  
The map objects are only accurate to the resolution at which they were captured. Output scale is not indicative of data capture scale. Further information is available at: <http://www.osi.ie>; search 'Capture Resolution'

**STATUS :**

**PLANNING**

THIS DRAWING HAS BEEN PREPARED SOLELY FOR THE PURPOSE OF PLANNING PERMISSION. THIS DRAWING IS NOT TO BE RELIED UPON FOR CONSTRUCTION AND NO GUARANTEE IS GIVEN AS TO ITS SUITABILITY FOR CONSTRUCTION.

**ORIENTATION:**



**NOTES:**

= EXTENTS OF PLANNING APPLICATION SITE

O.S. Authorised Internet Planning Pack Maps purchased from Ordnance Survey Ireland ([osi.ie](http://osi.ie))

© Ordnance Survey Ireland Government of Ireland

**Order #50096019\_1**  
**Ordnance Survey Ireland**  
**Licence No.: AR 0027622**

REV.	DATE	BY	DESCRIPTION	CHKD
A	12.05.22	DM	ISSUED FOR PLANNING	DM

**NOTE** © This drawing is copyright. Figured dimensions only to be taken from this drawing. All dimensions to be checked on site. Architects to be informed immediately of any discrepancies before work proceeds.

**DOUGLAS WALLACE | CONSULTANTS**

St. Kevins Female School . 1 Grantham Street . Dublin 8  
T +353-1-478-7500 F +353-1-478-7590 E [info@douglaswallace.com](mailto:info@douglaswallace.com)

**CLIENTS** CARL PROPERTIES LIMITED

**PROJECT** PROPOSED RESIDENTIAL DEVELOPMENT AT 21 WHITEHALL ROAD WEST, DUBLIN 12

**TITLE** OS URBAN PLACE MAP SITE LOCATION MAP

PROJ. NO.	DRG. NO.	REVISION	
5517	PL - 002	A	
DRAWN	SCALE	CHECKED BY	DATE
DM	1:1,000 @ A3	DM	APRIL/ 2022