


NO.21 WHITEHALL ROAD WEST PLANNING APPLICATION SITE OUTLINED IN RED

LOCATION OF SITE NOTICES

Planning Pack Map

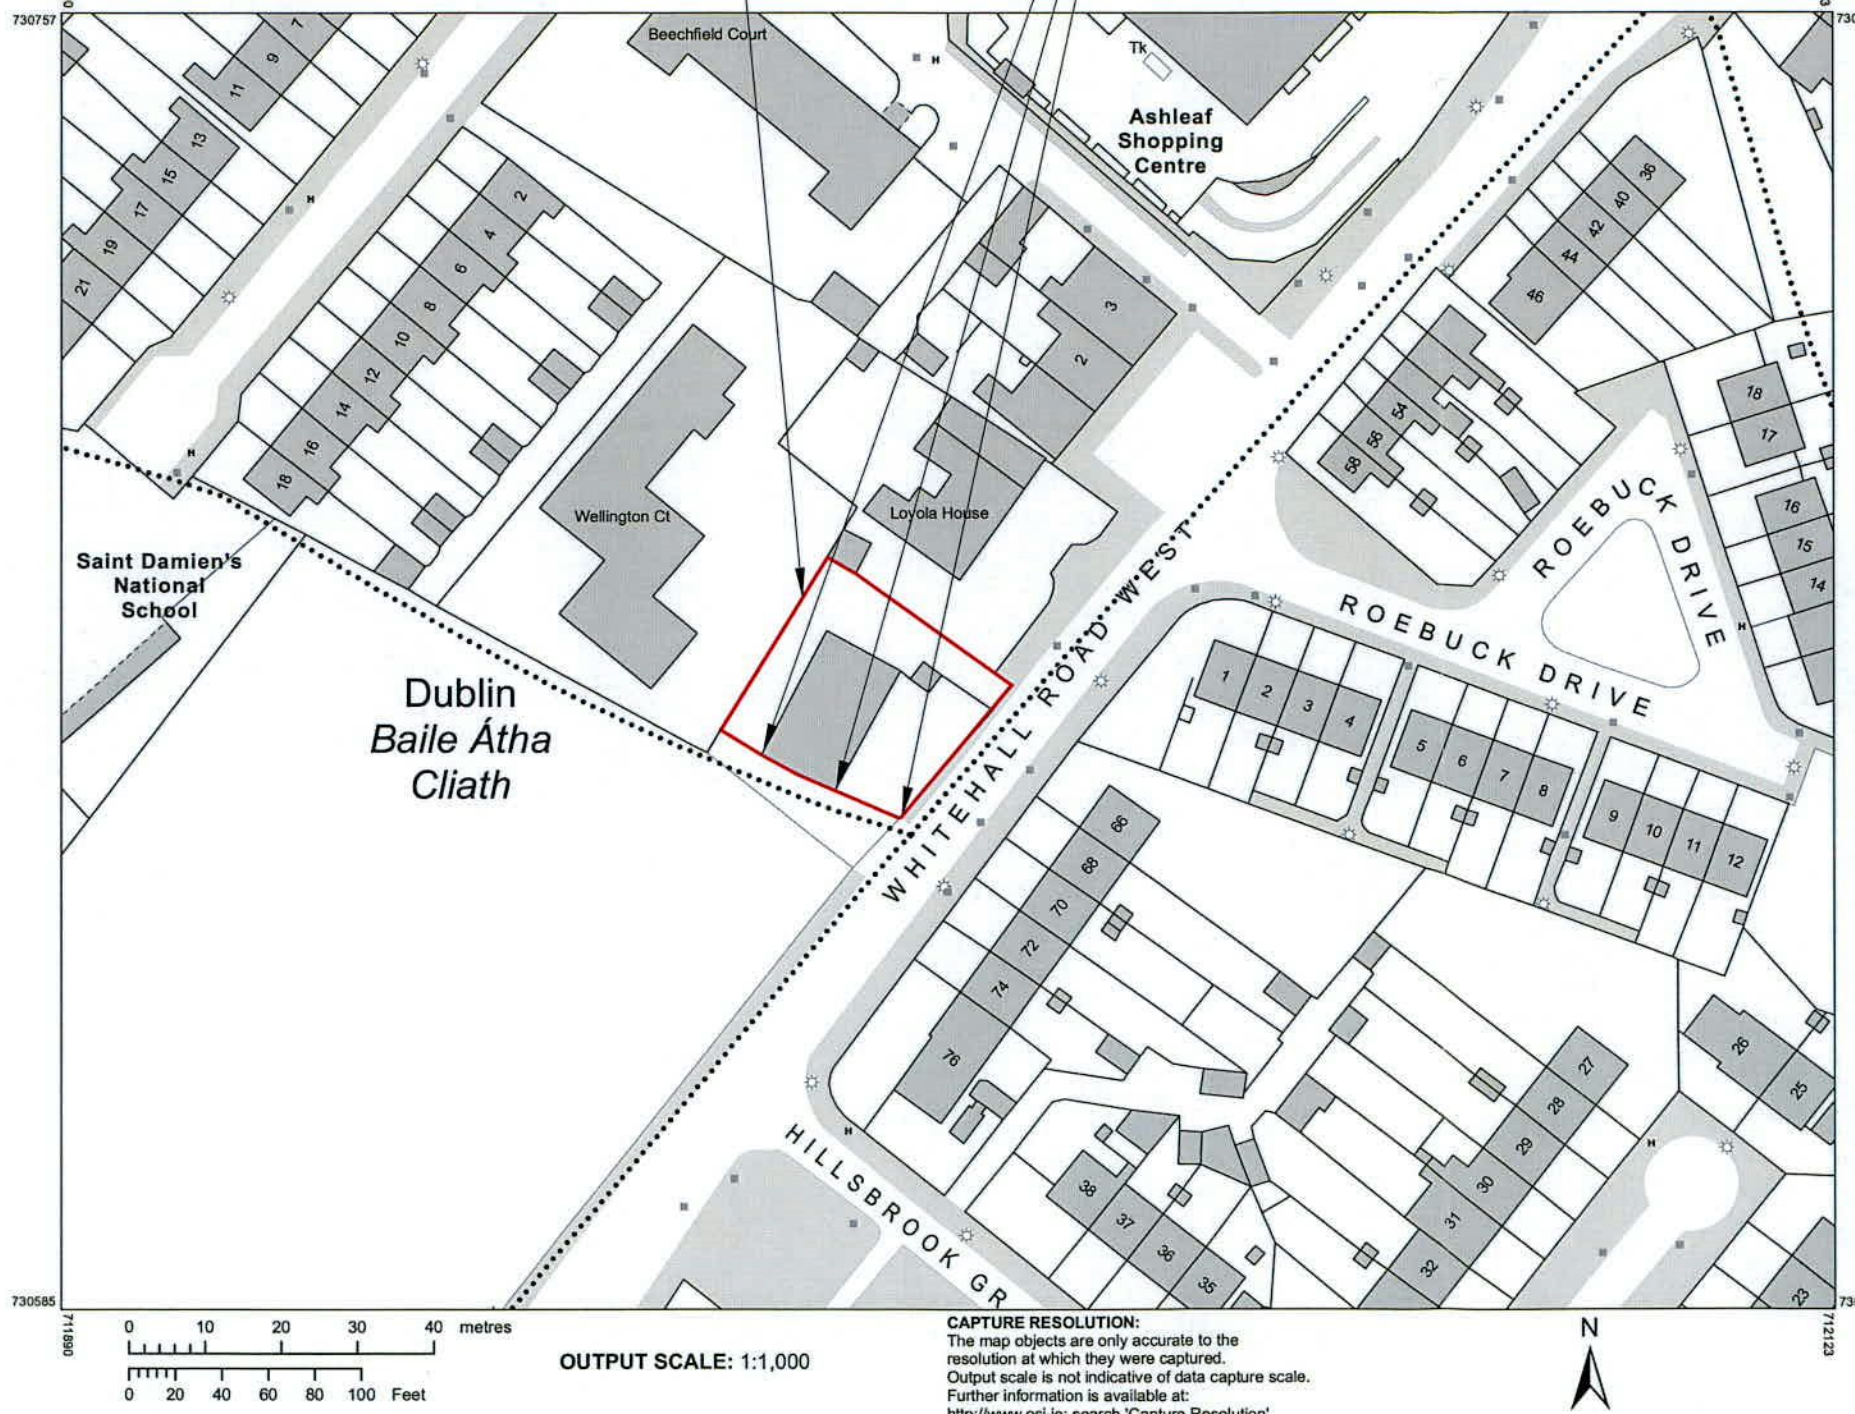

CENTRE COORDINATES:
ITM 712007,730671

PUBLISHED: 26/11/2019
ORDER NO.: 50096019_1

MAP SERIES: 1:1,000
MAP SHEETS: 3327-15, 3328-11

COMPILED AND PUBLISHED BY:
Ordnance Survey Ireland,
Phoenix Park,
Dublin 8,
Ireland.

Unauthorised reproduction infringes Ordnance Survey Ireland and Government of Ireland copyright.

All rights reserved. No part of this publication may be copied, reproduced or transmitted in any form or by any means without the prior written permission of the copyright owners.

The representation on this map of a road, track or footpath is not evidence of the existence of a right of way.

Ordnance Survey maps never show legal property boundaries, nor do they show ownership of physical features.

© Suirbhéireacht Ordanáis Éireann, 2019
© Ordnance Survey Ireland, 2019
www.osi.ie/copyright

LEGEND:
<http://www.osi.ie>;
search 'Large Scale Legend'

STATUS :

PLANNING

THIS DRAWING HAS BEEN PREPARED SOLELY FOR THE PURPOSE OF PLANNING PERMISSION. THIS DRAWING IS NOT TO BE RELIED UPON FOR CONSTRUCTION AND NO GUARANTEE IS GIVEN AS TO ITS SUITABILITY FOR CONSTRUCTION.

ORIENTATION:



NOTES:

= EXTENTS OF PLANNING APPLICATION SITE

O.S. Authorised Internet Planning Pack Maps purchased from Ordnance Survey Ireland (osi.ie)

© Ordnance Survey Ireland Government of Ireland

Order #50096019_1
Ordnance Survey Ireland
Licence No.: AR 0027622

| REV. | DATE | BY | DESCRIPTION | CHKD |
|------|----------|----|---------------------|------|
| A | 12.05.22 | DM | ISSUED FOR PLANNING | DM |

NOTE © This drawing is copyright. Figured dimensions only to be taken from this drawing. All dimensions to be checked on site. Architects to be informed immediately of any discrepancies before work proceeds.

DOUGLAS WALLACE | CONSULTANTS

St. Kevins Female School . 1 Grantham Street . Dublin 8
T +353-1-478-7500 F +353-1-478-7590 E info@douglaswallace.com

CLIENTS CARL PROPERTIES LIMITED

PROJECT PROPOSED RESIDENTIAL DEVELOPMENT AT 21 WHITEHALL ROAD WEST, DUBLIN 12

TITLE OS URBAN PLACE MAP SITE LOCATION MAP

| PROJ. NO. | DRG. NO. | REVISION | |
|-----------|--------------|------------|-------------|
| 5517 | PL - 002 | A | |
| DRAWN | SCALE | CHECKED BY | DATE |
| DM | 1:1,000 @ A3 | DM | APRIL/ 2022 |