


NO.21 WHITEHALL ROAD WEST PLANNING APPLICATION SITE OUTLINED IN RED

# Site Location Map

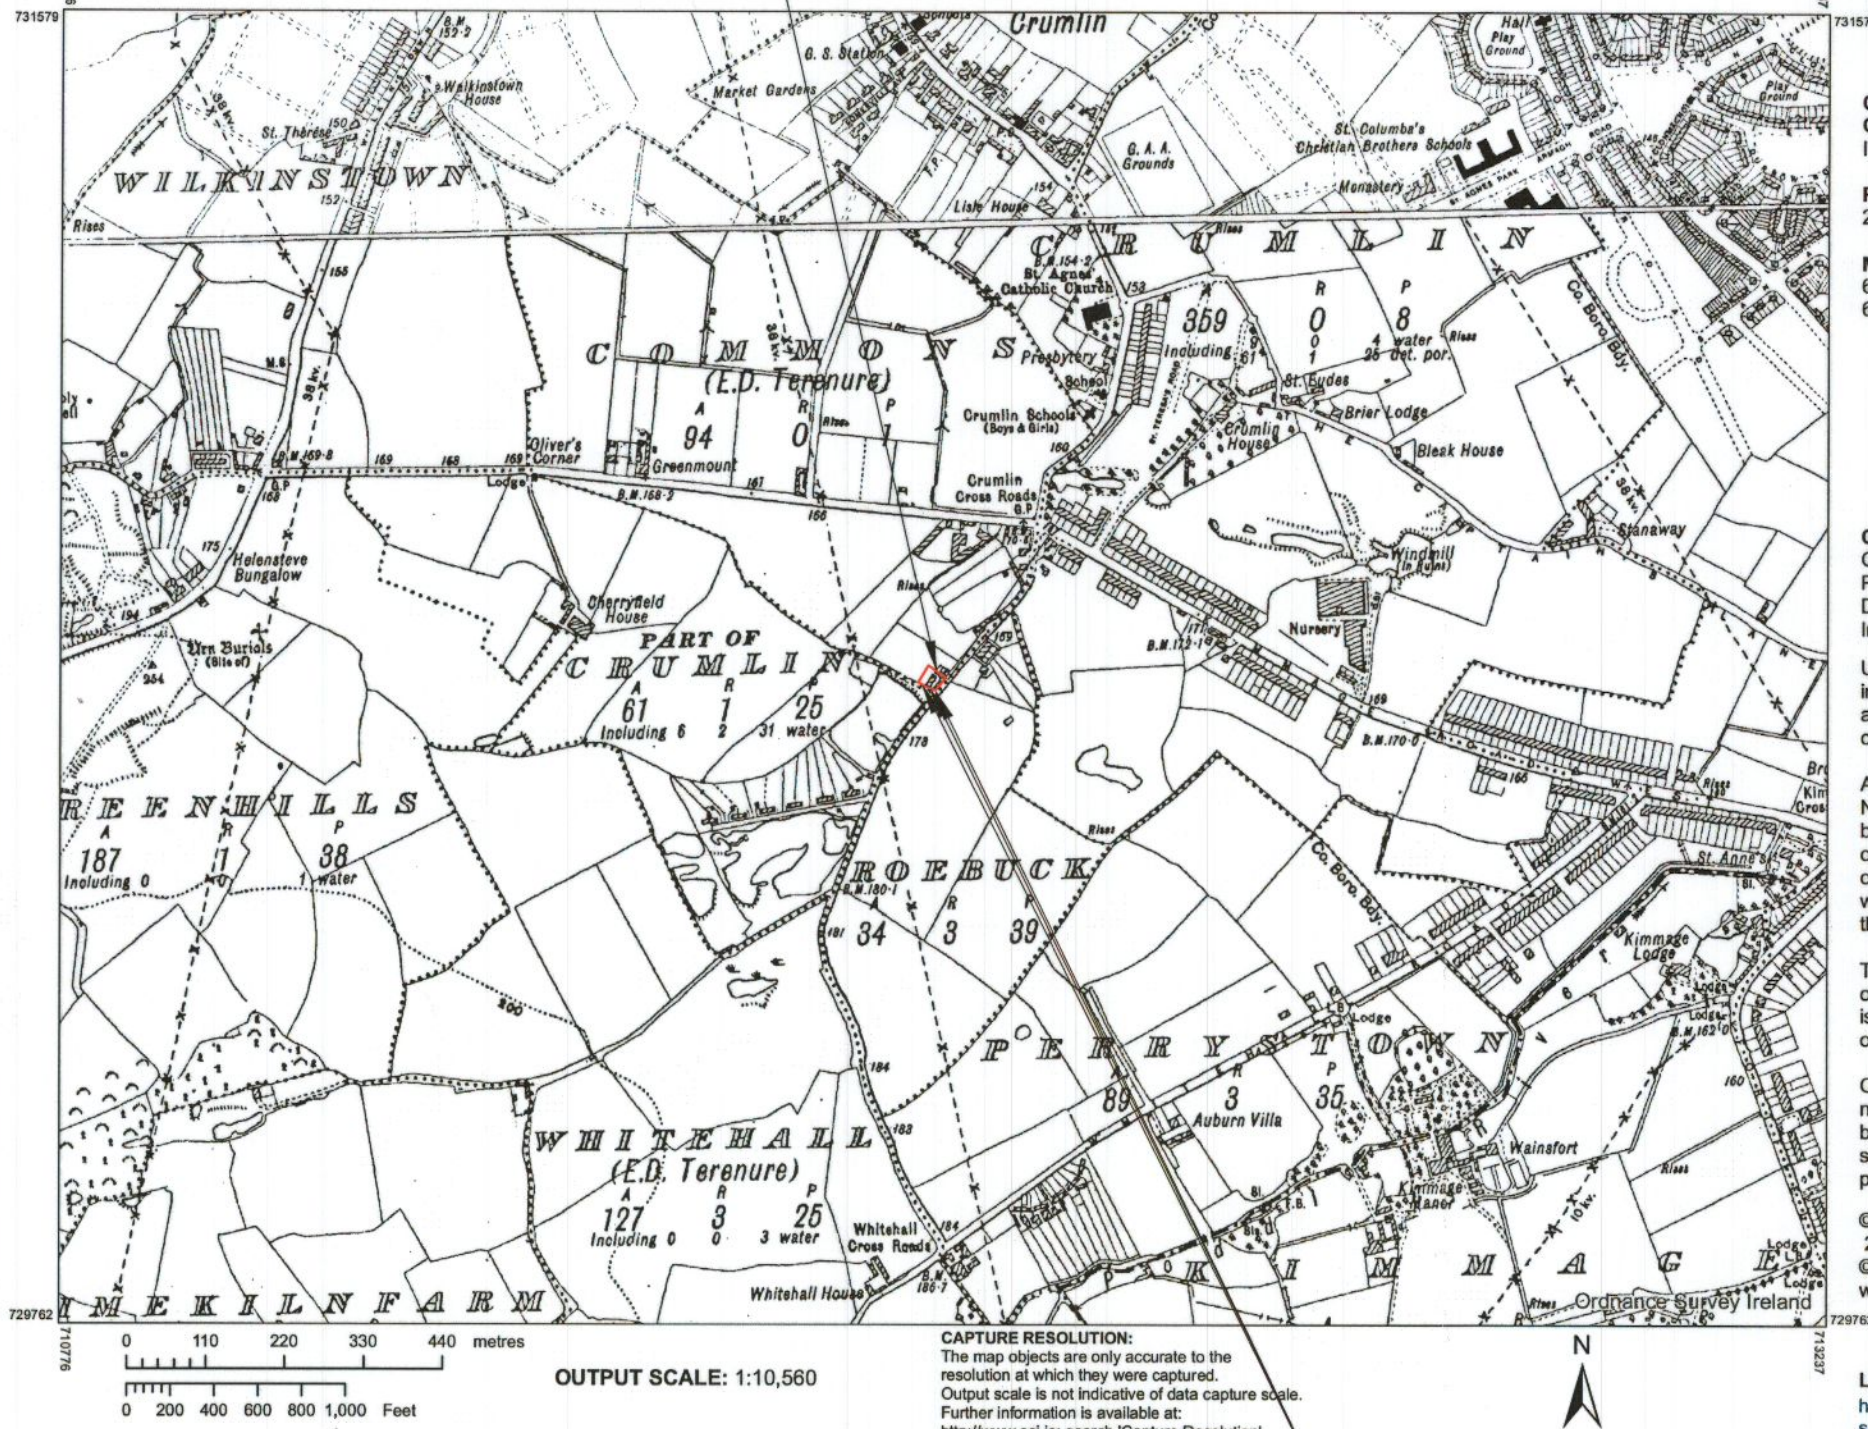

**CENTRE COORDINATES:**  
ITM 712007,730671

**PUBLISHED:** 26/11/2019 **ORDER NO.:** 50096019\_1

**MAP SERIES:** 6 Inch Raster **MAP SHEETS:** DN018, DN022

**COMPILED AND PUBLISHED BY:**  
Ordnance Survey Ireland,  
Phoenix Park,  
Dublin 8,  
Ireland.

Unauthorised reproduction infringes Ordnance Survey Ireland and Government of Ireland copyright.

All rights reserved. No part of this publication may be copied, reproduced or transmitted in any form or by any means without the prior written permission of the copyright owners.

The representation on this map of a road, track or footpath is not evidence of the existence of a right of way.

Ordnance Survey maps never show legal property boundaries, nor do they show ownership of physical features.

© Suirbhéireacht Ordanáis Éireann, 2019  
© Ordnance Survey Ireland, 2019  
www.osi.ie/copyright

**LEGEND:**  
<http://www.osi.ie>;  
search 'Large Scale Legend'

LOCATION OF SITE NOTICES

STATUS :

**PLANNING**

THIS DRAWING HAS BEEN PREPARED SOLELY FOR THE PURPOSE OF PLANNING PERMISSION. THIS DRAWING IS NOT TO BE RELIED UPON FOR CONSTRUCTION AND NO GUARANTEE IS GIVEN AS TO ITS SUITABILITY FOR CONSTRUCTION.

ORIENTATION:



NOTES:

— = EXTENTS OF PLANNING APPLICATION SITE

O.S. Authorised Internet Planning Pack Maps purchased from Ordnance Survey Ireland (osi.ie)

© Ordnance Survey Ireland Government of Ireland

Order #50096019\_1  
Ordnance Survey Ireland  
Licence No.: AR 0027622

REV.	DATE	BY	DESCRIPTION	CHKD
A	12.05.22	DM	ISSUED FOR PLANNING	DM

**NOTE** © This drawing is copyright. Figured dimensions only to be taken from this drawing. All dimensions to be checked on site. Architects to be informed immediately of any discrepancies before work proceeds.

## DOUGLAS WALLACE | CONSULTANTS

St. Kevins Female School . 1 Grantham Street . Dublin 8  
T +353-1-478-7500 F +353-1-478-7590 E info@douglaswallace.com

**CLIENTS** CARL PROPERTIES LIMITED

**PROJECT** PROPOSED RESIDENTIAL DEVELOPMENT AT 21 WHITEHALL ROAD WEST, DUBLIN 12

**TITLE** OS 6-INCH SITE LOCATION MAP

PROJ. NO.	DRG. NO.	REVISION	
5517	PL - 001	A	
DRAWN	SCALE	CHECKED BY	DATE
DM	1:10,560 @ A3	DM	APRIL/ 2022