


PREVIOUSLY APPROVED

STATUS :

PLANNING

THIS DRAWING HAS BEEN PREPARED SOLELY FOR THE PURPOSE OF PLANNING PERMISSION. THIS DRAWING IS NOT TO BE RELIED UPON FOR CONSTRUCTION AND NO GUARANTEE IS GIVEN AS TO ITS SUITABILITY FOR CONSTRUCTION.

NOTES:

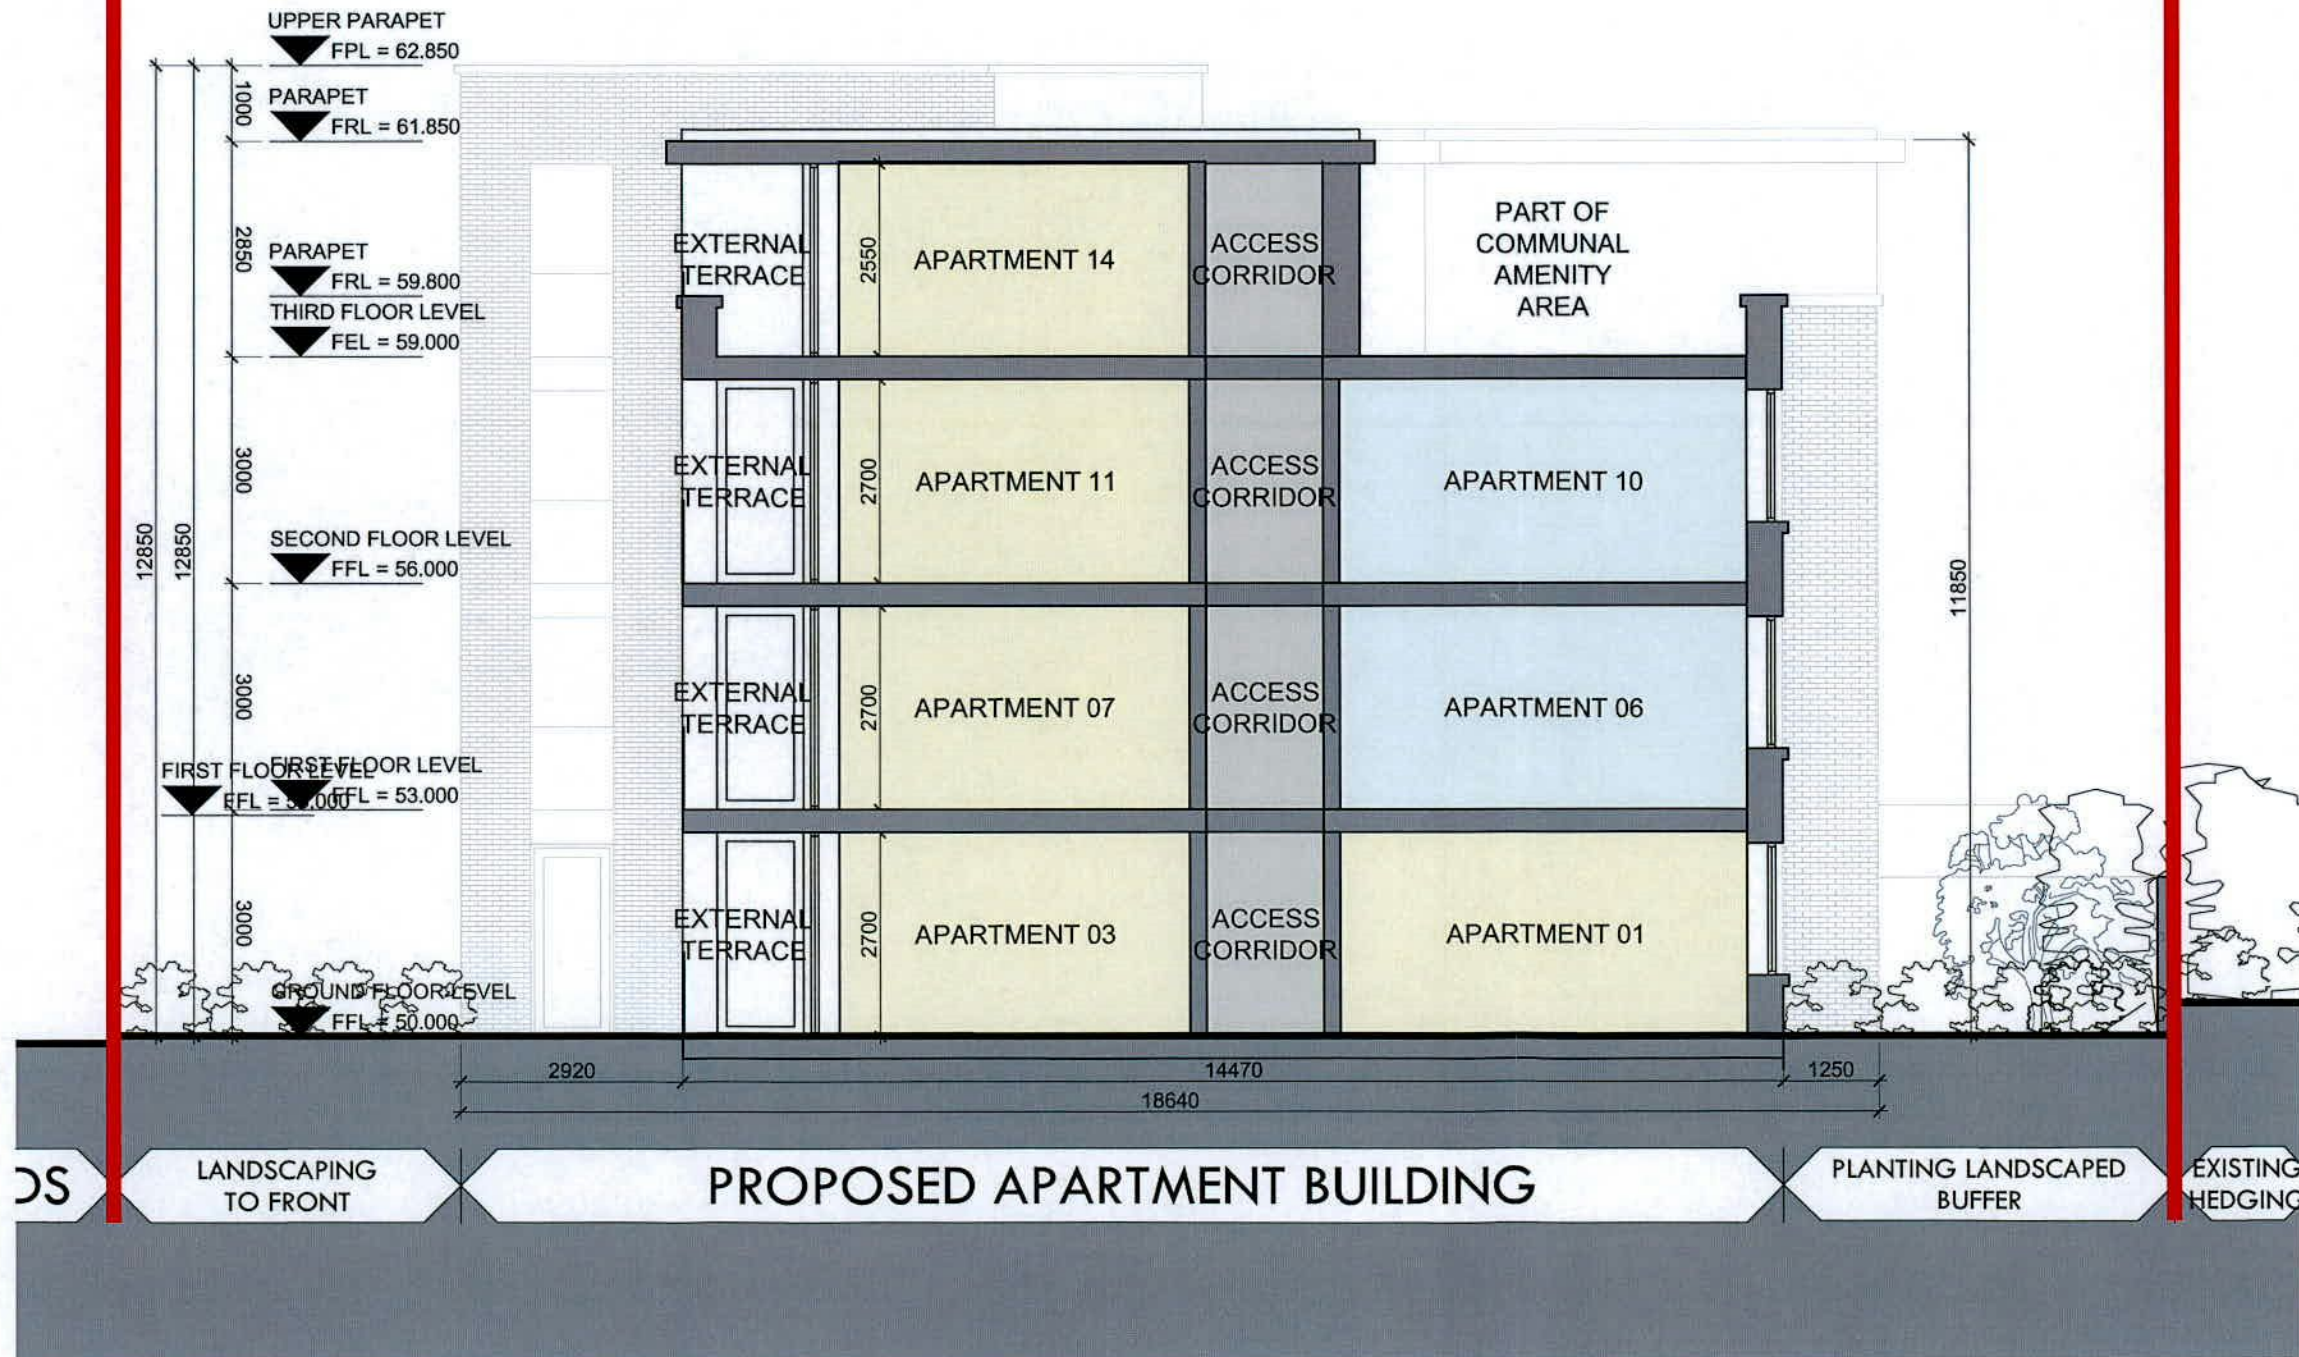

| REV. | DATE | BY | DESCRIPTION | CHKD |
|------|----------|----|---------------------|------|
| A | 12.05.22 | DM | ISSUED FOR PLANNING | DM |

NOTE © This drawing is copyright. Figured dimensions only to be taken from this drawing. All dimensions to be checked on site. Architects to be informed immediately of any discrepancies before work proceeds.

DOUGLAS WALLACE | CONSULTANTS
 St. Kevins Female School . 1 Grantham Street . Dublin 8
 T +353-1-478-7500 F +353-1-478-7590 E info@douglaswallace.com

CLIENTS CARL PROPERTIES LIMITED
PROJECT PROPOSED RESIDENTIAL DEVELOPMENT AT 21 WHITEHALL ROAD WEST, DUBLIN 12
TITLE PREVIOUSLY APPROVED - PROPOSED SECTION A-A

| PROJ. NO. | DRG. NO. | REVISION | |
|-----------|------------|------------|-------------|
| 5368 | PL - 504 | A | |
| DRAWN | SCALE | CHECKED BY | DATE |
| DM | 1:100 @ A3 | DM | APRIL/ 2022 |

01 PROPOSED SECTION A-A
 1:100 @ A3

— = EXTENTS OF PLANNING APPLICATION SITE


PREVIOUSLY APPROVED

STATUS :

PLANNING

THIS DRAWING HAS BEEN PREPARED SOLELY FOR THE PURPOSE OF PLANNING PERMISSION. THIS DRAWING IS NOT TO BE RELIED UPON FOR CONSTRUCTION AND NO GUARANTEE IS GIVEN AS TO ITS SUITABILITY FOR CONSTRUCTION.

NOTES:

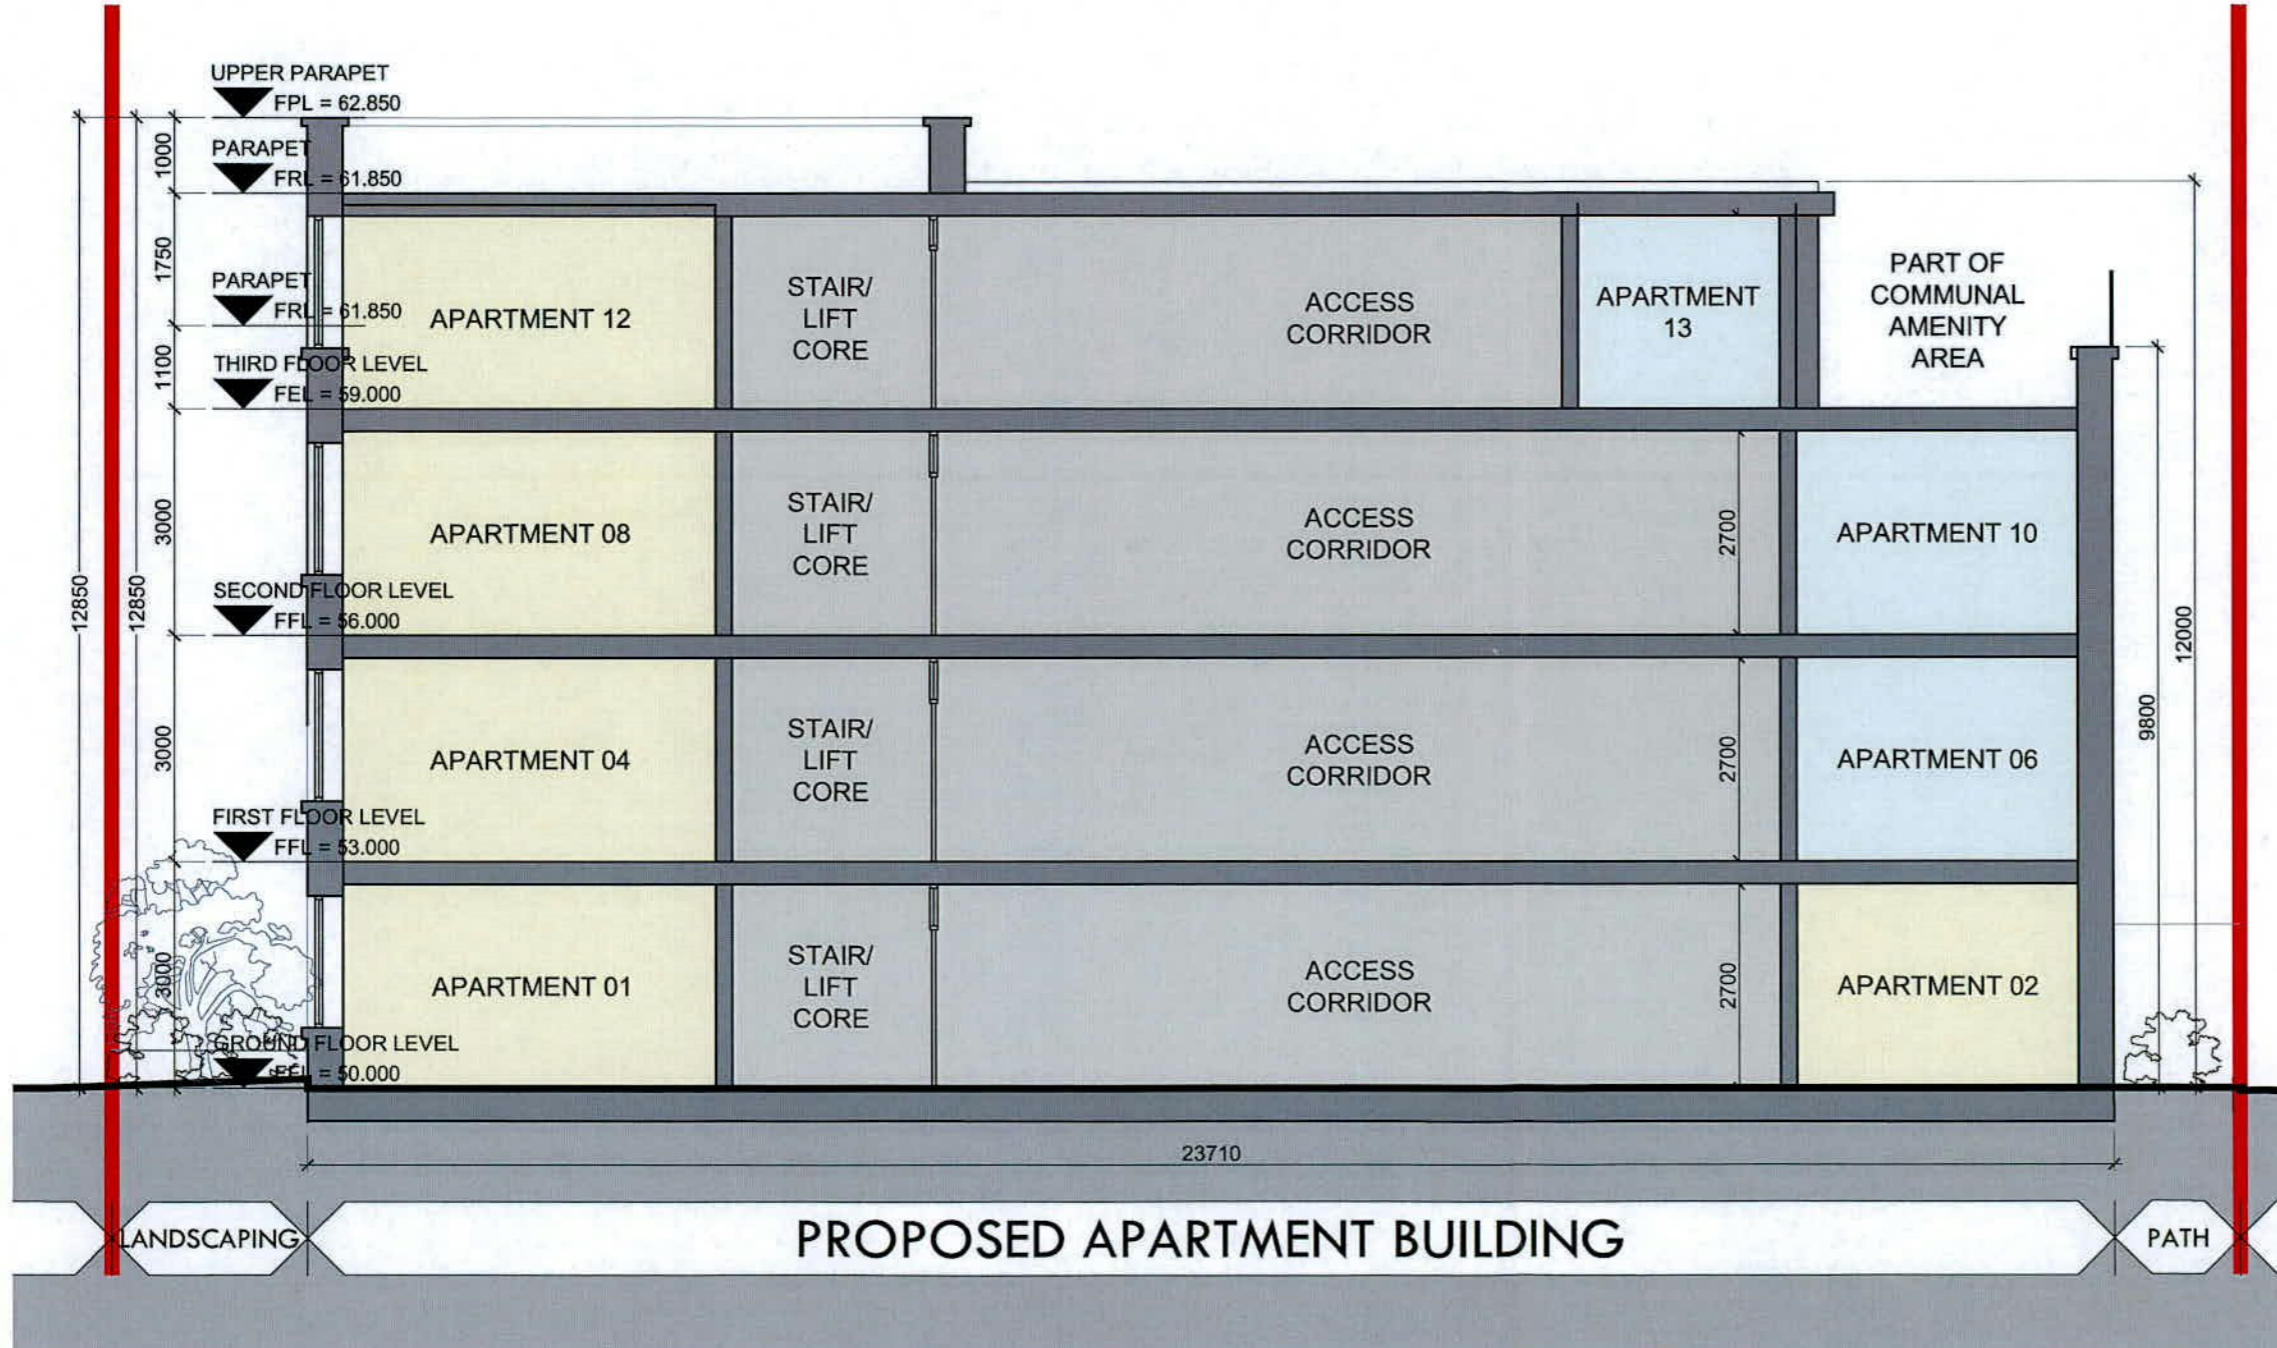

| REV. | DATE | BY | DESCRIPTION | CHKD |
|------|----------|----|---------------------|------|
| A | 12.05.22 | DM | ISSUED FOR PLANNING | DM |

NOTE © This drawing is copyright. Figured dimensions only to be taken from this drawing. All dimensions to be checked on site. Architects to be informed immediately of any discrepancies before work proceeds.

DOUGLAS WALLACE | CONSULTANTS
 St. Kevins Female School . 1 Grantham Street . Dublin 8
 T+353-1-478-7500 F+353-1-478-7590 Einfo@douglaswallace.com

CLIENTS CARL PROPERTIES LIMITED
PROJECT PROPOSED RESIDENTIAL DEVELOPMENT AT 21 WHITEHALL ROAD WEST, DUBLIN 12
TITLE PREVIOUSLY APPROVED - PROPOSED SECTION B-B

| PROJ. NO. | DRG. NO. | REVISION | |
|-----------|------------|------------|-------------|
| 5368 | PL - 505 | A | |
| DRAWN | SCALE | CHECKED BY | DATE |
| DM | 1:100 @ A3 | DM | APRIL/ 2022 |

01 PROPOSED SECTION B-B
 1:100 @ A3

— = EXTENTS OF PLANNING APPLICATION SITE